



A CHARMING DETACHED FIVE BEDROOM FAMILY HOME OCCUPYING A LARGE PLOT

Gatehill Road, Northwood, Middlesex, HA6 3QB

ROBSONS

Gatehill Road, Northwood, Middlesex, HA6 3QB

**DETACHED • FIVE BEDROOMS • SPACIOUS
LIVING AREAS • OVER 3,357 SQFT •
OUTDOOR POOL • GATED DRIVEWAY
PARKING • GARAGE AND CAR PORT • LARGE
REAR GARDEN • GATEHILL ESTATE**

Description

Arguably one of the most iconic period properties in Northwood. This charming listed family home sits on a commanding southerly-oriented plot on the cusp of the favourable Gatehill Estate.

The property boasts over 3,357 sqft of accommodation set over two floors and boasts further outbuildings providing further storage, a pool room and outdoor cinema. The property is accessed via electric gates that provide secure off-street parking for multiple vehicles and access to garaging and car ports. The ground extends around the property, including a garden kitchen and a private rear garden which includes an outdoor heated pool.

Internally, the property oozes character and charm. The principal living room enjoys a beautiful feature fireplace which is one of a number of historic features.









Internal viewing is essential to appreciate the quality and uniqueness of this lovely family home.

Location

Northwood provides a range of shopping facilities including Waitrose supermarket, a variety of restaurants and other amenities with the Metropolitan Line station providing access to Baker Street and the City. There is a plethora of state and private schooling together with a wide choice of recreational facilities, which include golf courses and fitness centres. The M1, M40 and M25 motorways are also accessible.

NB this property is situated within the proximity of the ULEZ, if your vehicle does not comply charges may apply.

Additional Information

Tenure: Freehold

Local Authority: London Borough of Hillingdon

Council Tax Band: G

Energy Efficiency Rating: E

For additional information, please refer to www.robsonswb.com or call us on: 01923 835355.



Approximate Gross Internal Area
 Ground Floor = 156.7 sq m / 1687 sq ft
 First Floor = 155.2 sq m / 1670 sq ft
 Outbuilding = 39.5 sq m / 425 sq ft
 Total = 351.4 sq m / 3782 sq ft
 (Excluding Void / Including Garage)

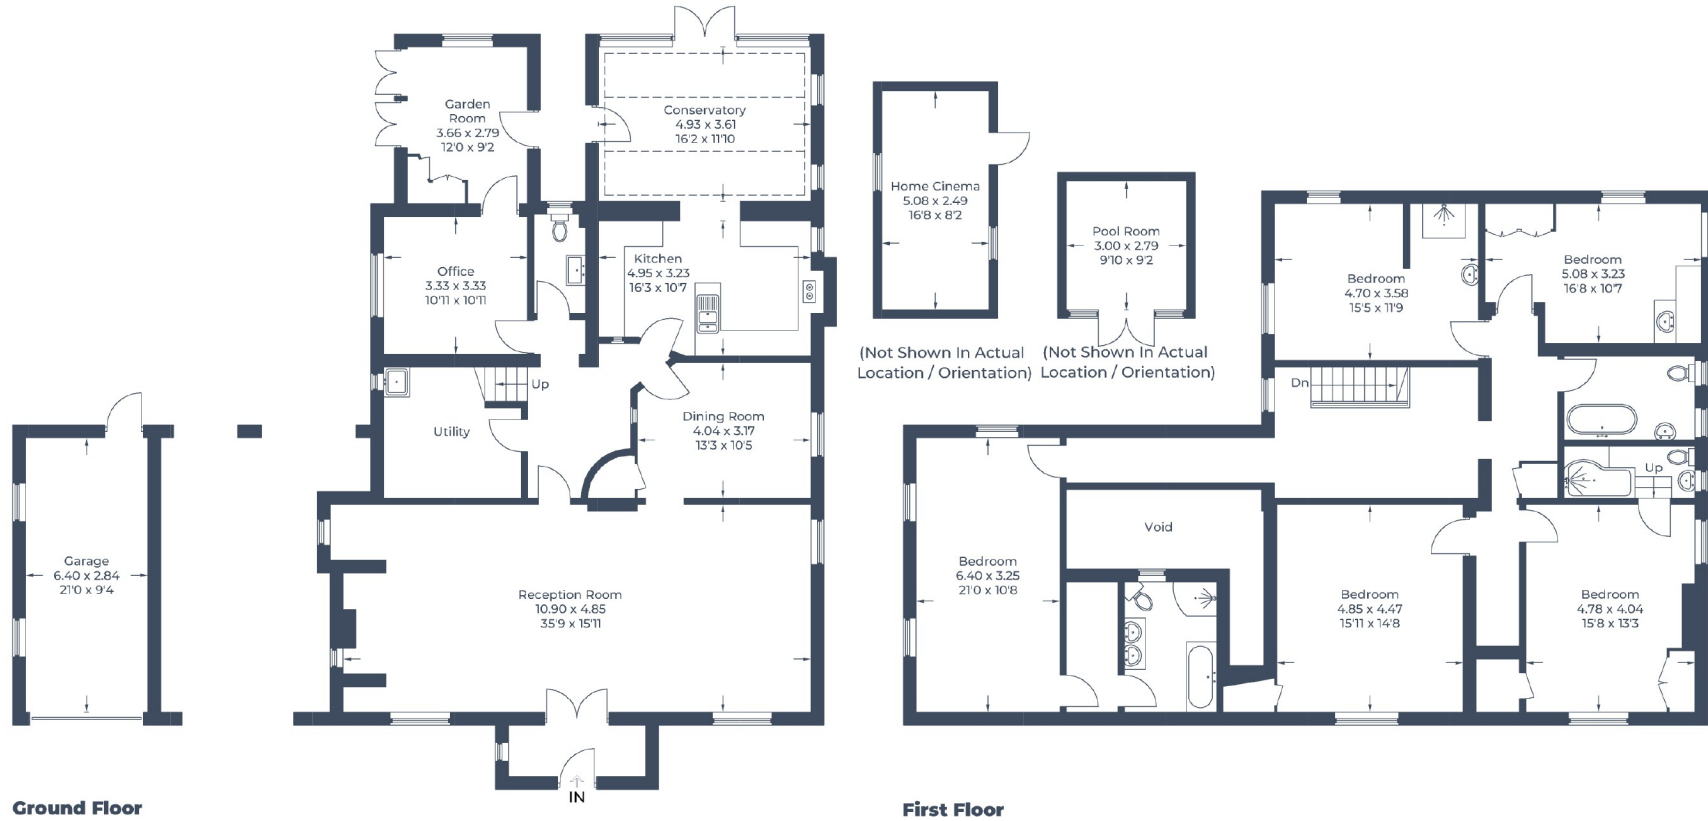


Illustration for identification purposes only,
 measurements are approximate, not to scale.
 © CJ Property Marketing Produced for Robsons

ROBSONS

7 Clive Parade, Northwood, HA6 2QF
 Tel: 01923 835355 Email: northwood@robsonsweb.com
www.robsonsweb.com

SCAN TO VISIT



OUR WEBSITE

Important notice: Robsons, their clients and any joint agents give notice that 1: They are not authorised to make or give any representations or warranties in relation to the property either here or elsewhere, either on their own behalf or on behalf of their client or otherwise. They assume no responsibility for any statement that may be made in these particulars. These particulars do not form part of any offer or contract and must not be relied upon as statements or representations of fact. 2: Any areas, measurements or distances are approximate. Plot sizes and dimensions are taken from Promap and are approximate. The text, photographs and plans are for guidance only and are not necessarily comprehensive. It should not be assumed that the property has all necessary planning, building regulation or other consents and Robsons have not tested any services, equipment or facilities. Purchasers must satisfy themselves by inspection or otherwise.