



A Modern Two Bedroom Apartment In A Popular Residentail Location
Eastbury Avenue,Northwood, HA6 3LQ



Asking Price: £2,200 pcm

A Modern Two Bedroom Apartment In A Popular Residentail Location

Eastbury Avenue, Northwood, HA6 3LQ

• FIRST FLOOR FLAT • TWO BEDROOMS • MODERN KITCHEN •
LARGE LIVING ROOM • MODERN BATHROOM • UNFURNISHED

Description

A very well presented and spacious two bedroom apartment located on a popular location in Northwood. The property comprises , entrance hall, living room, kitchen with appliances, two double bedrooms and a family bathroom. The property also benefits from communal gardens, residents car park and a private garage in a nearby block.

**** An advance reservation payment of one weeks rent is required to secure the property ****

Location


Northwood provides a range of shopping facilities including Waitrose supermarket, a variety of restaurants and other amenities with the Metropolitan Line station providing access to Baker Street and the City. There is a plethora of state and private schooling together with a wide choice of recreational facilities, which include golf courses and fitness centres. The M1, M40 and M25 motorways are also accessible.





Additional Information

- Local Authority: Three Rivers
- Council Tax Band: E
- Deposit Amount: £2,538.00
- Reservation Payment: One weeks rent
- Energy Efficiency Rating: Band C
- Available Date: 13/05/2025

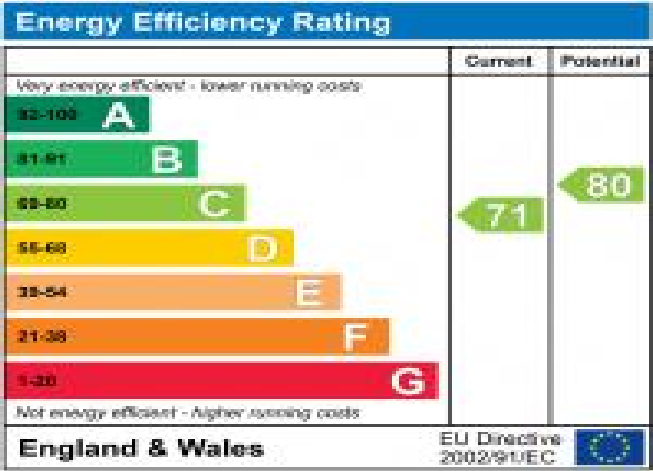

Approximate Gross Internal Area = 75.5 sq m / 813 sq ft

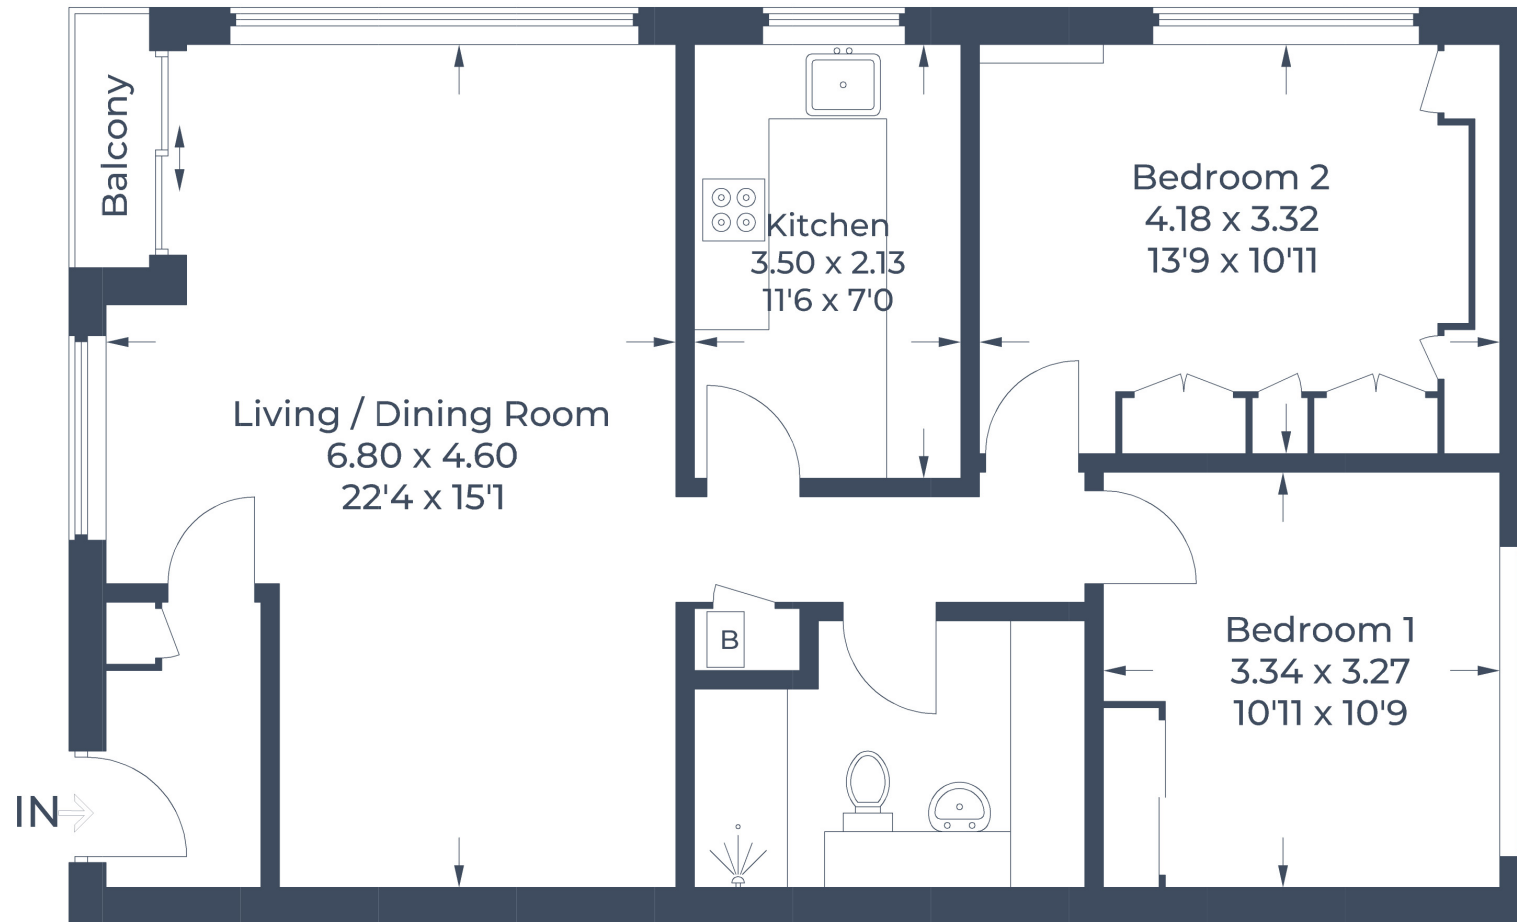


Illustration for identification purposes only,
measurements are approximate, not to scale.

© CJ Property Marketing Produced for Robsons - Northwood Lettings



Middlesex | Hertfordshire | Buckinghamshire



REGISTERED OFFICE 2-4 PACKHORSE ROAD, GERRARDS CROSS, BUCKINGHAMSHIRE, ENGLAND, SL9 7QE. COMPANY NO. 07557114. VAT NO. GB211239453