



LONG BARN

Bale Road, Sharrington, Norfolk, NR24 2PF
Guide Price £550,000

BROWN & CO
COCKERTONS



LONG BARN

Bale Road, Sharrington, Norfolk, NR24 2PF

DESCRIPTION

Long Barn is a charming, detached barn conversion boasting well-proportioned living space and is presented in excellent order throughout, being situated in a delightful semi-rural location to the south-west of Holt.

The property offers two reception rooms with multi fuel stove, kitchen/dining room, which is enhanced by the oil fueled Aga, which adds warmth and character to this room which is at the heart of this home. There is a master bedroom with built in wardrobes, two further double bedrooms, bathroom and shower room. The property benefits from oil fired central heating and offers flexible accommodation.

Enjoying a private gated plot which enjoys a high degree of privacy. Beyond the gates is a spacious courtyard area and secure parking for several cars. Situated close to the parish church, this barn is full of character and embraces all of the period charm and features a barn can offer with modern comforts and efficiencies.

Long Barn is approached via a gravelled driveway providing off road parking leading to an attached garage. With the rear garden being a key feature boasting a wonderful southerly aspect and stunning views over gently sloping countryside.

LOCATION

Sharrington is a highly desirable village which is approximately 4 miles south of the Norfolk coastline and 3 miles from the delightful Georgian market town of Holt and the highly regarded Greshams School. The cathedral city of Norwich is situated 24 miles away.





SPECIFICATION

- Detached Barn Conversion
- Situated in a pretty Village Location
- Off Road Parking
- Attached Garage
- Mature Garden Grounds
- Kitchen/Dining Room
- Living Room with Multi Fuel Stove
- Conservatory
- Master Bedroom with Built in Wardrobes
- Two further Double Bedrooms
- Bathroom
- Shower Room
- Flexible Accommodation
- Oil Fired Central Heating
- No Onward Chain

GENERAL REMARKS & STIPULATIONS

Intending purchasers will be asked to produce original Identity Documentation and Proof of Address before solicitors are instructed.






Bale Road, Sharrington, Melton Constable, NR24



Approximate Area = 1504 sq ft / 139.7 sq m
Outbuilding = 155 sq ft / 14.3 sq m
Total = 1659 sq ft / 154.1 sq m
For identification only - Not to scale

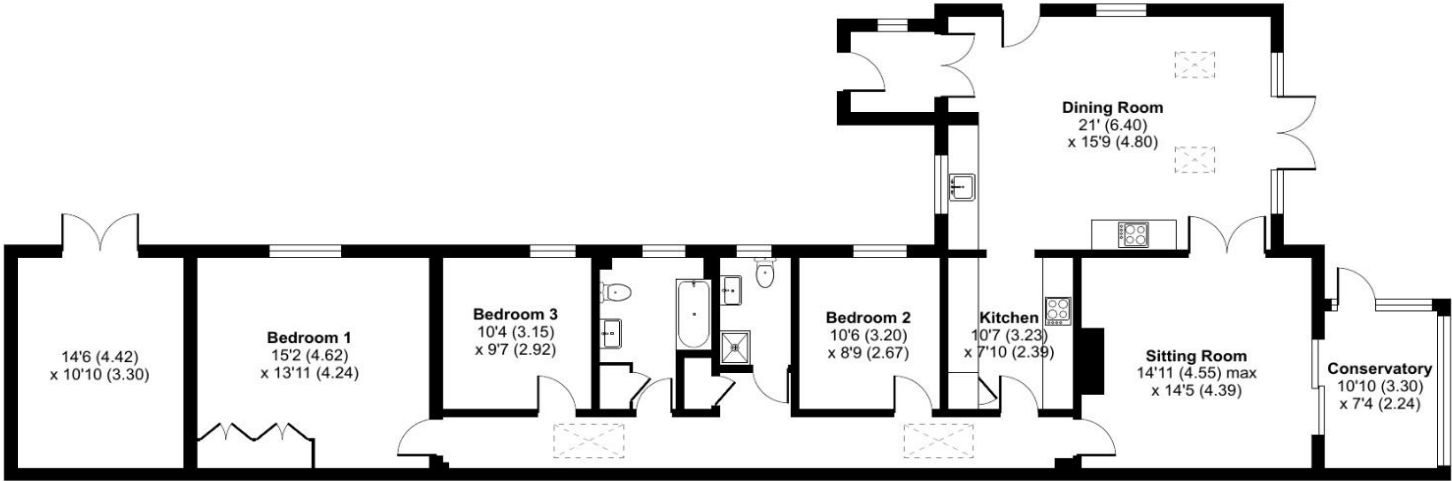

GROUND FLOOR



Floor plan produced in accordance with RICS Property Measurement Standards incorporating International Property Measurement Standards (IPMS2 Residential). © nitchecom 2024. Produced for Brown & Co. REF: 1180939

Score	Energy rating	Current	Potential
92+	A		92 A
81-91	B		
69-80	C		
55-68	D		
39-54	E	51 E	
21-38	F		
1-20	G		

IMPORTANT NOTICES

Brown & Co for themselves and for the Vendors or Lessors of this Property give notice that: 1. These particulars are intended to give a fair and accurate general outline only for the guidance of intending Purchasers or Lessees and they do not constitute an offer or contract or any part of an offer or contract. 2. All descriptions, dimensions, references to condition and other items in these Particulars are given as a guide only and no responsibility is assumed by Brown & Co for the accuracy of individual items. Intending Purchasers or Lessees should not rely on them as statements or representations of fact and should satisfy themselves as to the correctness of each item by inspection or by making independent enquiries. In particular, dimensions of land, rooms or buildings should be checked. Metric/imperial conversions are approximate only. 3. Intending Purchasers or Lessees should make their own independent enquiries regarding use or past use of the property, necessary permissions for use and occupation, potential uses and any others matters affecting the property prior to purchase. 4. Brown & Co, and any person in its employ, does not have the authority, whether in these Particulars, during negotiations or otherwise, to make or give any representation or warranty relation to this property. No responsibility is taken by Brown & Co for any error, omission of mis-statement in these particulars. 5. No responsibility can be accepted for any costs or expenses incurred by intending Purchasers or Lessees in inspecting the property, making further enquiries or submitting offers for the Property. Any person inspecting the property does so entirely at their own risk. 6. All prices are quoted subject to contract and exclusive of VAT, except where otherwise stated. 7. In the case of agricultural property, intending purchasers should make their own independent enquiries with the RPA as to Basic Payment Scheme eligibility of any land being sold or leased. 8. Brown & Co is the trading name of Brown & Co – Property and Business Consultants LLP. Registered Office: Granta Hall, Finkin Street, Grantham, Lincolnshire NG31 6QZ. Registered in England and Wales. Registration Number OC302092. 9. These Particulars were prepared in XXXXXXXX.