



GROVE LANE

Holt, Norfolk, NR25 6ED
Guide Price £525,000





66 GROVE LANE

Holt, Norfolk, NR25 6ED

DESCRIPTION

66 Grove Lane is an individual detached bungalow situated in a popular residential location within walking distance of the Georgian town of Holt. The property is tucked away in a peaceful location and has been renovated throughout by the current owners offering immaculately presented accommodation. Boasting three bedrooms, including a master suite with dressing area, a living room with wood burner and an open plan kitchen/dining room. In addition, the property provides a separate laundry area and family bathroom. The property offers electric heating and solar panels. To the outside are beautifully maintained landscaped gardens which are well stocked with mature shrubs and plants and a greenhouse to the side beside a vegetable patch. A gravelled walkway leads to the rear garden with a paved seating area overlooking the pond. The property is approached via a private lane and has the benefit of off road parking leading to an attached garage. The garage houses an electric car charging point and storage battery which picks up any unused charge from the solar panels. The space and presentation make it the perfect home or investment opportunity.

LOCATION

Holt is a beautiful Georgian County town which has been well preserved with an attractive range of boutique shops, cafes and restaurants. Gresham's Public School is situated within Holt and close to this property, originally founded in 1515 it provides pre-prep, prep and senior schools.

The North Norfolk Coast is very close with superb walking, golfing, sailing and bird watching activities. The cathedral city of Norwich is just twenty three miles away. From Norwich there are direct trains to London Liverpool Street. Norwich Airport is a convenient worldwide gateway via Schiphol Airport.



SPECIFICATION

- Individual Detached Bungalow
- Situated in the popular Georgian Town of Holt
- Peaceful Location within walking distance of the Town Centre
- Attached Garage with Electric Car Charging Point
- Off Road Parking
- Landscaped Garden Grounds with Greenhouse
- Open Plan Kitchen/Dining Room
- Laundry Area
- Living Room with wood burner
- Master Suite with Dressing Area
- Two further Double Bedrooms
- Family Bathroom
- Immaculately presented throughout
- Electric Heating & Solar Panels
- Double Glazing
- Perfect Main Residence or Investment Opportunity

GENERAL REMARKS & STIPULATIONS


Intending purchasers will be asked to produce original Identity Documentation and Proof of Address before solicitors are instructed.





Grove Lane, Holt, NR25

Approximate Area = 1399 sq ft / 129.9 sq m
Garage & Store = 168 sq ft / 15.6 sq m
Total = 1567 sq ft / 145.5 sq m
For identification only - Not to scale

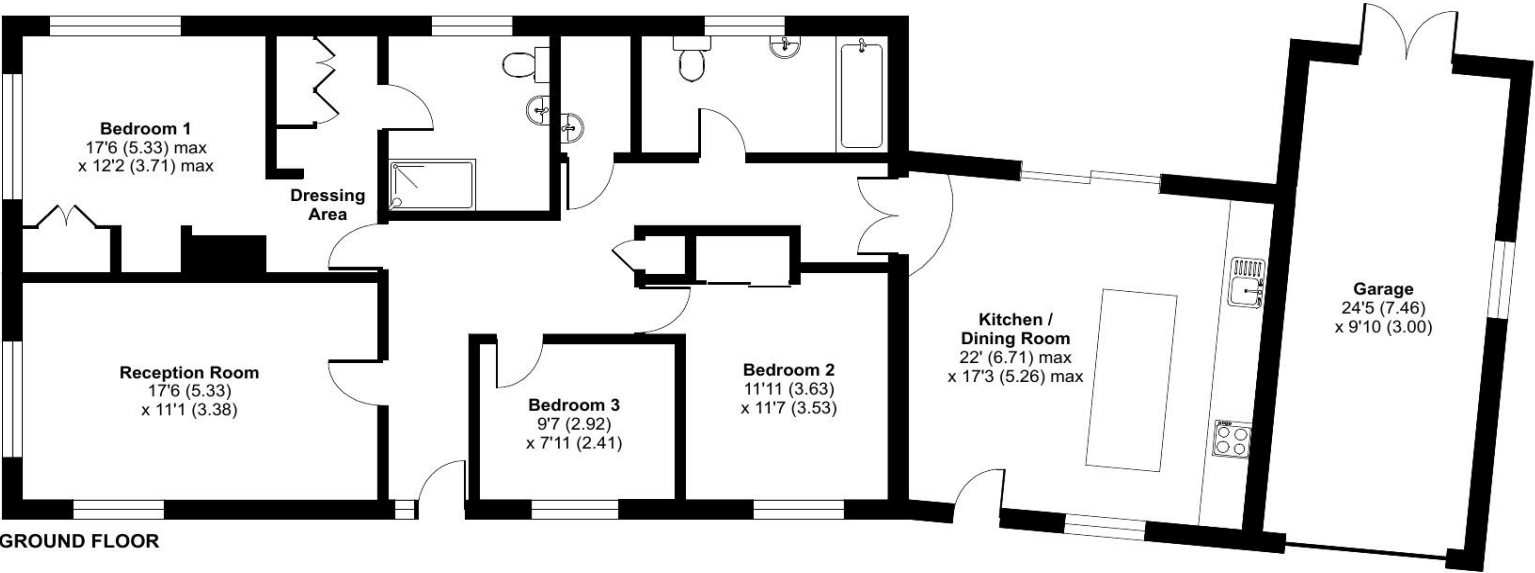

Score	Energy rating	Current	Potential
92+	A		98 A
81-91	B		
69-80	C	74 C	
55-68	D		
39-54	E		
21-38	F		
1-20	G		

Floor plan produced in accordance with RICS Property Measurement 2nd Edition, Incorporating International Property Measurement Standards (IPMS2 Residential). © nñchecom 2024. Produced for Brown & Co. REF: 1207590

IMPORTANT NOTICES

Brown & Co for themselves and for the Vendors or Lessors of this Property give notice that: 1. These particulars are intended to give a fair and accurate general outline only for the guidance of intending Purchasers or Lessees and they do not constitute an offer or contract or any part of an offer or contract. 2. All descriptions, dimensions, references to condition and other items in these Particulars are given as a guide only and no responsibility is assumed by Brown & Co for the accuracy of individual items. Intending Purchasers or Lessees should not rely on them as statements or representations of fact and should satisfy themselves as to the correctness of each item by inspection or by making independent enquiries. In particular, dimensions of land, rooms or buildings should be checked. Metric/imperial conversions are approximate only. 3. Intending Purchasers or Lessees should make their own independent enquiries regarding use or past use of the property, necessary permissions for use and occupation, potential uses and any others matters affecting the property prior to purchase. 4. Brown & Co, and any person in its employ, does not have the authority, whether in these Particulars, during negotiations or otherwise, to make or give any representation or warranty relation to this property. No responsibility is taken by Brown & Co for any error, omission of mis-statement in these particulars. 5. No responsibility can be accepted for any costs or expenses incurred by intending Purchasers or Lessees in inspecting the property, making further enquiries or submitting offers for the Property. Any person inspecting the property does so entirely at their own risk. 6. All prices are quoted subject to contract and exclusive of VAT, except where otherwise stated. 7. In the case of agricultural property, intending purchasers should make their own independent enquiries with the RPA as to Basic Payment Scheme eligibility of any land being sold or leased. 8. Brown & Co is the trading name of Brown & Co – Property and Business Consultants LLP. Registered Office: Granta Hall, Finkin Street, Grantham, Lincolnshire NG31 6QZ. Registered in England and Wales. Registration Number OC302092. 9. These Particulars were prepared in XXXXXXXX.