

estate agents **auctioneers**

**hollis
morgan**

3, Llanarth Villas Cheltenham Road, Cotham, Bristol, BS6 5RQ
Offers In Excess Of £275,000

A large and full renovated first floor period apartment with flexible accommodation and no onward chain.

- Popular location
- Victorian conversion
- Period features
- Spacious reception room
- Bedroom with garden views
- Study
- Gas central heating
- Recently renovated throughout - details available from agent

The Property

Set within an imposing and elevated Victorian residence on the sought-after Cheltenham Road, this immaculately presented and exceptionally spacious one-bedroom apartment occupies the entire first floor and offers a perfect blend of period charm and contemporary comfort. Ideally positioned for easy access to the vibrant city centre and the ever-popular Gloucester Road with its eclectic mix of independent boutiques, lively bars, and popular restaurants, this delightful home presents an enviable lifestyle in one of the city's most desirable locations. The generous interior unfolds with a bright and expansive reception room at the front of the property, adorned with beautiful original cornicing and a magnificent bay window that floods the space with natural light while framing leafy, elevated views. Adjoining the living area is a versatile study, ideal as a home office, creative studio, nursery or even a compact second bedroom. The well-appointed kitchen combines practicality with style, featuring an array of cream gloss wall and base units offering abundant storage. These are elegantly complemented by rich, mock-wood worktops and coordinated dark brown flooring. The space also includes a fitted electric hob with extractor, built-in oven, dishwasher and a washer dryer, making it as functional as it is inviting. To the rear of the property lies a sleek, fully tiled bathroom, boasting a contemporary white three-piece suite that includes a WC, a vanity mounted basin, full-sized bath with a mains-fed shower above perfect for unwinding after a long day. The serene double bedroom is both spacious and characterful, enhanced by original cornicing and a large sash window that provides peaceful garden views, creating a tranquil retreat. This unique and beautifully presented home combines period elegance with modern convenience, offering a rare opportunity to own a substantial one-bedroom apartment in a prime city location.

Location

The property has an excellent position on the Gloucester Road with its eclectic range of shops and restaurant and close to the city centre with its business areas, shopping and leisure opportunities as well as some of the major institutions of Bristol including the University of Bristol, UWE and the BRI.

Other Information

Leasehold - Share of the Freehold
Management Fee: None
Council Tax Band: A

Please Note

Hollis Morgan endeavour to make our sales details clear, accurate and reliable in line with the Consumer Protection from Unfair Trading Regulations 2008 but they should not be relied on as statements or representations of fact and they do not constitute any part of an offer or contract. All Hollis Morgan references to planning, tenants, boundaries, potential development, tenure etc is to be superseded by the information provided in your solicitors enquiries. It should not be assumed that this property has all the necessary Planning, Building Regulation or other consents. Any services, appliances and heating system(s) listed may not been checked or tested and you should rely on your own investigations. The seller does not make any representation or give any warranty in relation to the property and we have no authority to do so on behalf of the seller. Please note that in some instances the photographs may have been taken using a wide angle lens.






Cheltenham Road, BS6

Approximate Area = 570 sq ft / 52.9 sq m

For identification only - Not to scale

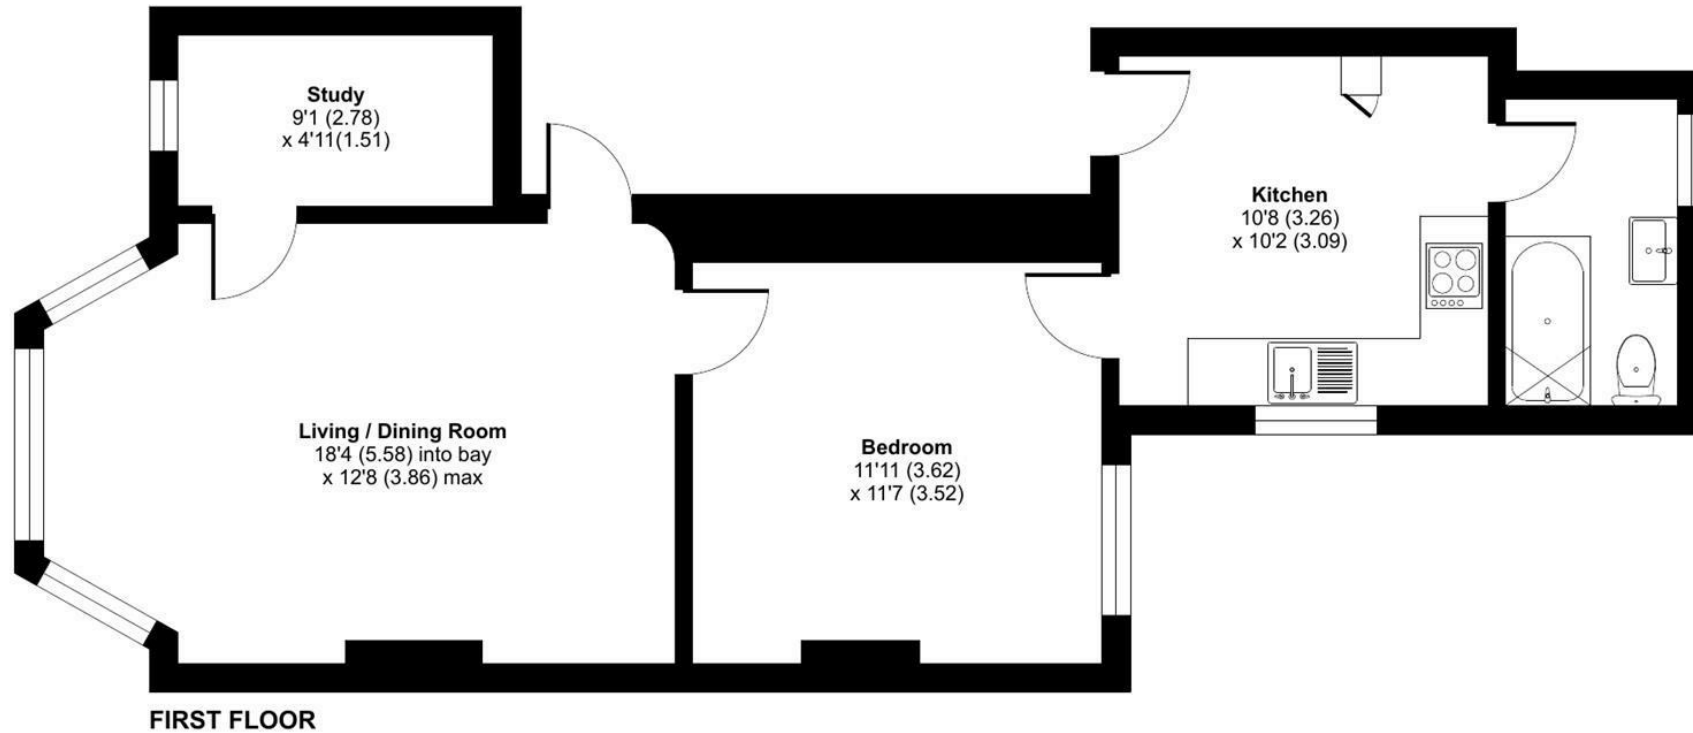


Floor plan produced in accordance with RICS Property Measurement 2nd Edition, Incorporating International Property Measurement Standards (IPMS2 Residential). © nitchecom 2025. Produced for Hollis Morgan. REF: 1331831



TEL | 0117 933 9522 | 9 Waterloo Street, Clifton, Bristol BS8 4BT

www.hollismorgan.co.uk | post@hollismorgan.co.uk

Hollis Morgan Property Limited, registered in England, registered no 7275716
Registered address, 5 Upper Belgrave Road, Clifton, Bristol BS8 2XQ

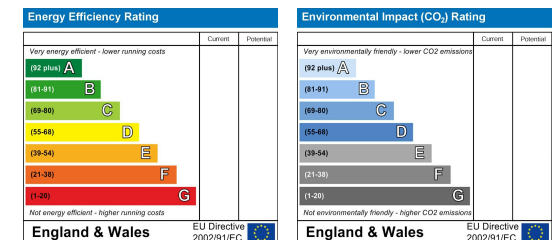

hollis
morgan
