

estate agents **auctioneers**

**hollis
morgan**

Flat 3, 5 Clifton Hill, Clifton, Bristol, BS8 1BN

£275,000

A renovated hall floor conversion with garden positioned in the heart of Clifton Village.

- Hall Floor Conversion
- Shower Room
- Open plan Lounge Area
- Modern fitted kitchen
- Patio area with turfed rear garden
- No Onward Chain
- Electric Heating
- Renovated throughout

The Property

This light and airy one-bedroom apartment is located on the ground floor of a handsome Victorian Terrace. Fully refurbished throughout the generously sized reception room is a true highlight, featuring large windows and direct access to kitchen/ which is well-equipped with floor and wall-mounted cupboards, electric hob and cooker, integrated washing machine/dryer, dishwasher and free-standing fridge freezer. The bedroom area is comfortable and able to obtain freestanding furniture with a stylish tiled three-piece bathroom suite completing the accommodation. The property further benefits from its own private garden, which includes a patio area and raised lawned garden with walled surround, a real rarity in Clifton Village.

For a full list of renovation works please refer to agent.

Location

Clifton Village is one of the most unique and sought after locations in the City. From its very early days as a Spa destination to the later Georgians and Victorians Clifton offers charm at every turn from the fine sweep of Royal York Crescent to the grandeur of Victoria Square. At its heart lies the picturesque “Village” offering an eclectic range of independent shops, boutiques, cafes, bars and restaurants including Cote, The Ivy and the Avon Gorge Hotel. The Downs offers four hundred acres of green public space whilst Brunel’s Clifton Suspension Bridge provides a gateway to the Ashton Court Estate with its woodlands, mountain bike trails and walks whilst there is excellent access to the exciting Harbourside district, the City Centre and Temple Meads.

Other Information

Leasehold: 999 years from 01/01/1983
Management Fee: £120pm
Ground Rent: £30pa
Council Tax Band: A

Please Note


Hollis Morgan endeavour to make our sales details clear, accurate and reliable in line with the Consumer Protection from Unfair Trading Regulations 2008 but they should not be relied on as statements or representations of fact and they do not constitute any part of an offer or contract. All Hollis Morgan references to planning, tenants, boundaries, potential development, tenure etc is to be superseded by the information provided in your solicitors enquiries. It should not be assumed that this property has all the necessary Planning, Building Regulation or other consents. Any services, appliances and heating system(s) listed may not been checked or tested and you should rely on your own investigations. The seller does not make any representation or give any warranty in relation to the property and we have no authority to do so on behalf of the seller. Please note that in some instances the photographs may have been taken using a wide angle lens.



Clifton Hill, Clifton, Bristol, BS8

Approximate Area = 431 sq ft / 40 sq m

For identification only - Not to scale

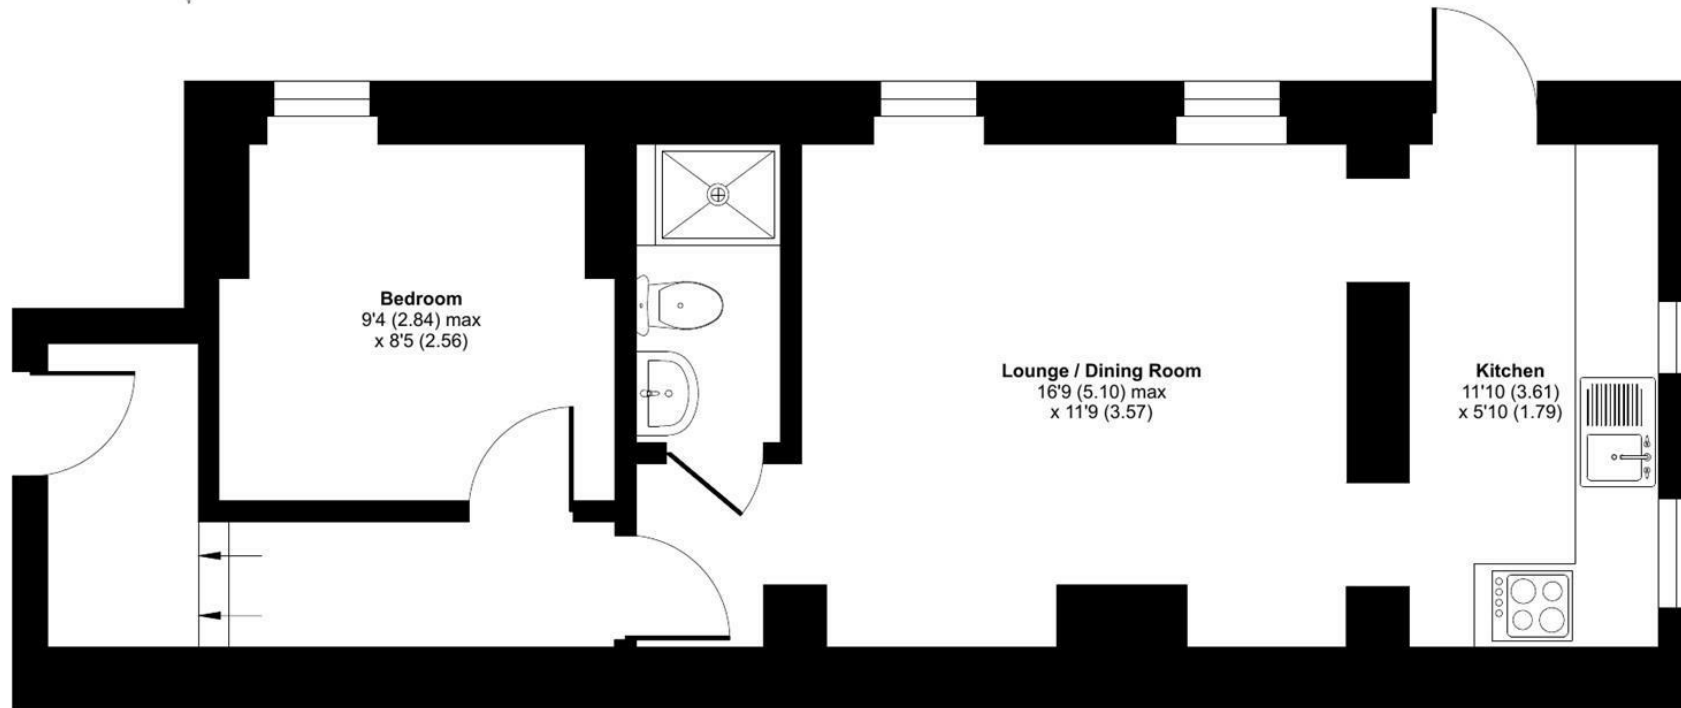

GROUND FLOOR




Floor plan produced in accordance with RICS Property Measurement 2nd Edition, Incorporating International Property Measurement Standards (IPMS2 Residential). © nitchecom 2025. Produced for Hollis Morgan. REF: 1333526



TEL | 0117 933 9522 | 9 Waterloo Street, Clifton, Bristol BS8 4BT

www.hollismorgan.co.uk | post@hollismorgan.co.uk

Hollis Morgan Property Limited, registered in England, registered no 7275716
Registered address, 5 Upper Belgrave Road, Clifton, Bristol BS8 2XQ

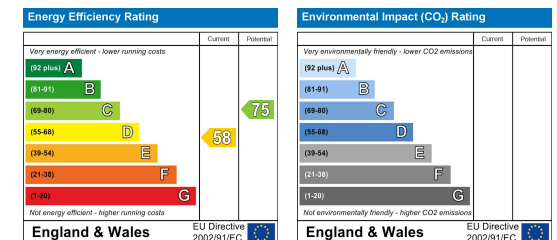

hollis
morgan
