



Heysham House

Heysham Lane, NW3

£4,000 per month
(£923.08 per week)

A lovely 2 bedroom apartment on the 2nd floor of an impressive development situated in this hidden gem on Hampstead Heath benefiting from wood floors, plenty of storage and small balcony. Accommodation comprises large reception room, open plan fully fitted kitchen with breakfast bar and dining area, master bedroom with fitted wardrobes and en-suite shower room, double bedroom with fitted wardrobes, vaulted ceiling, family shower/steam room.

CHESTERTONS




Heysham House

Heysham Lane, NW3

- Lovely 2nd Floor Apartment in Impressive New Development
- 2 Bedrooms, 2 Bathrooms, Reception, Kitchen
- Wood Floors, Balcony
- Situated in Hidden Gem Abutting Hampstead Heath, Short Walk to Hampstead Village



Minimum Term: 12 months
Deposit Required: £4,615.38
Local Authority: London Borough Of Camden
Council Tax Band: G
EPC Rating: E
Furnished, Part Furnished, Unfurnished

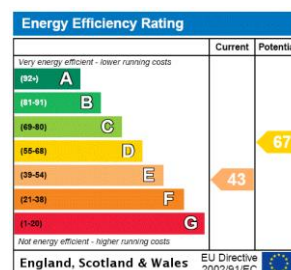


Chestertons Hampstead Lettings

55-56 Hampstead High Street
 Hampstead
 London
 NW3 1QH
hampsteadlettingsusers@chestertons.co.uk
 02077941125
chestertons.co.uk

Additional tenant charges apply (fees apply to non-AST tenancies only)
 Tenancy Agreement Fee: £300
 References per Tenant/Guarantor: £60
 Inventory check (approx. £100 – £250 inc. VAT)
chestertons.co.uk/property-to-rent/applicable-fees

Heysham House, Heysham Lane, NW3

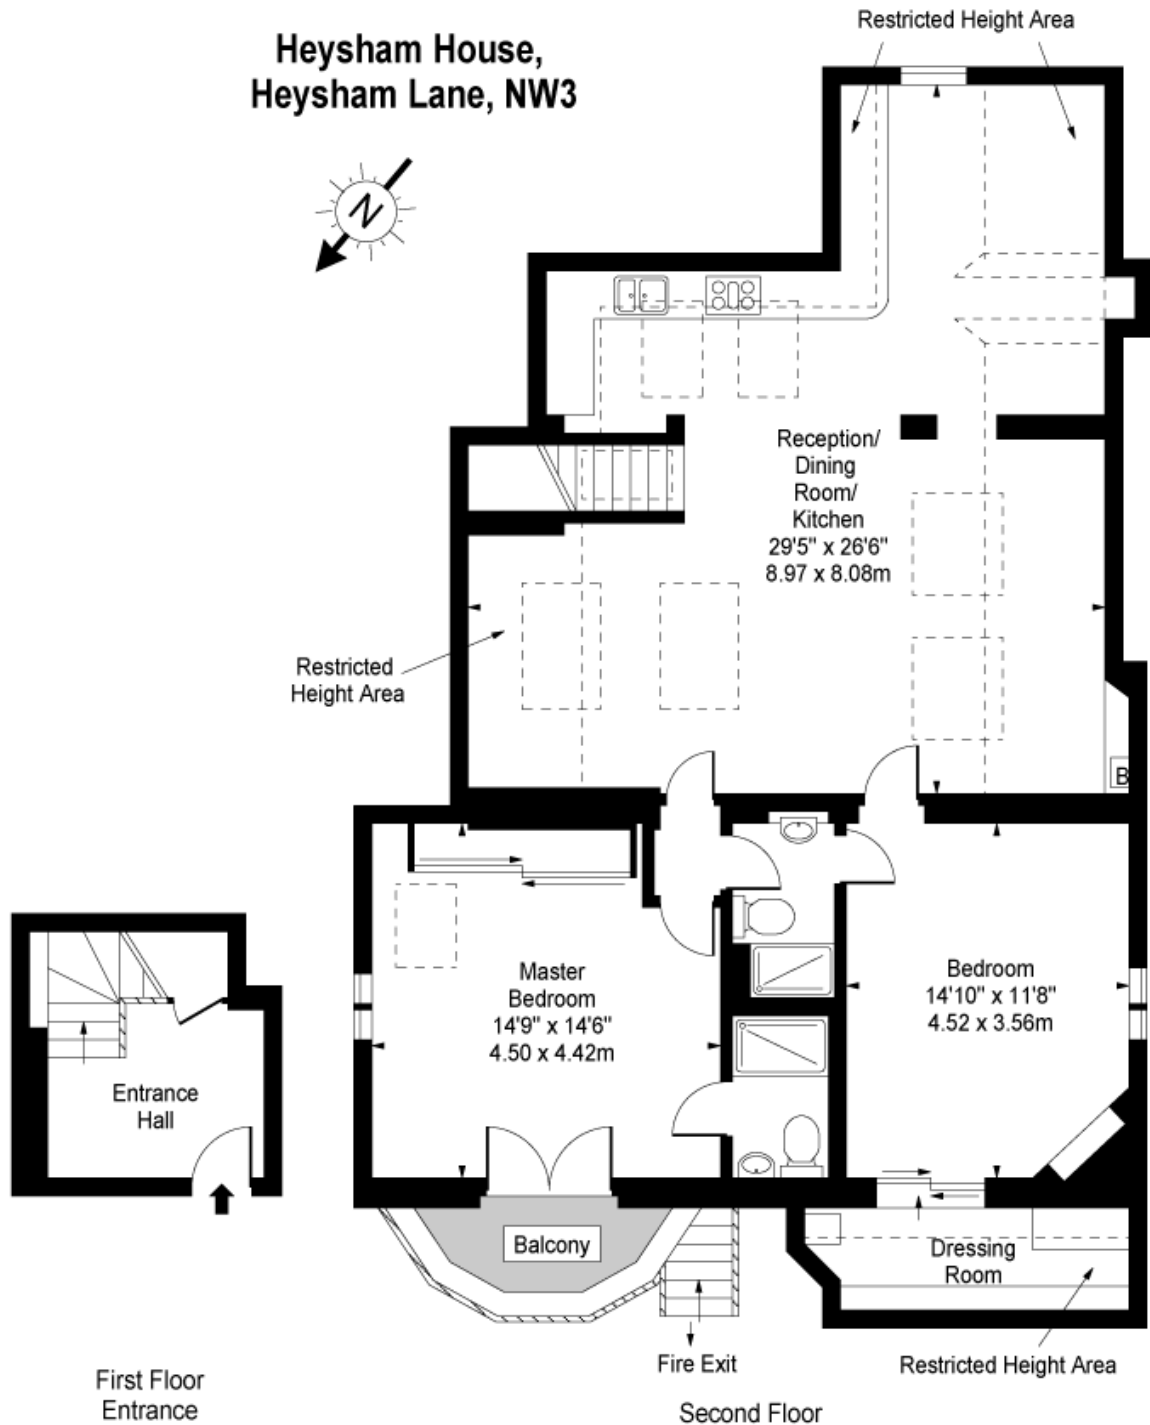

Approx Gross Internal Area 1305 Sq Ft - 121.23 Sq M
(Including Restricted Height Area)

For Illustration Purposes Only - Not To Scale

www.goldlens.co.uk

Prepared for Chestertons

Ref. No. 00766

