




Ennismore Gardens

London, SW7

£11,500 per month
(£2,653.85 per week)

SHORT LET | Beautifully finished period apartment of circa 1571 sq. ft., situated on a popular garden square, with a modern finish and wood flooring throughout.

CHESTERTONS

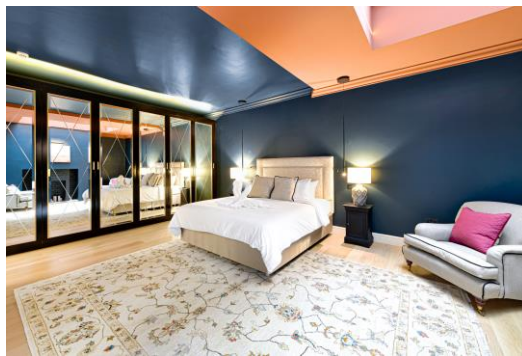

Ennismore Gardens

London, SW7

- Short Let
- Lift
- Own private entrance
- Fully furnished
- Modern
- Private courtyard




Exceptionally spacious period apartment set in a stucco fronted conversion on one of London's most sought-after garden squares.

The accommodation is circa 1,571 sq. ft. and benefits from two spacious double bedrooms, modern bathrooms, and a large reception/dining room with a modern open plan kitchen.

Ennismore Gardens is perfectly located opposite Hyde Park and just a short walk from both South Kensington and the amenities and popular shopping experience offer on Brompton Road and Harrods.


Minimum Term: 1 month
Deposit Required: £10,615.38
Local Authority: Westminster
Council Tax Band: G
EPC Rating: E
Furnished

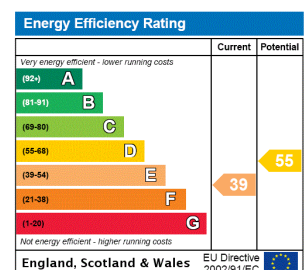

Chestertons Knightsbridge & Belgravia Lettings

31 Lowndes Street
 London
 SW1X 9HX
knightsbridglettingsusers@chestertons.co.uk
 02072353530
chestertons.co.uk

Additional tenant charges apply (fees apply to non-AST tenancies only)
 Tenancy Agreement Fee: £300
 References per Tenant/Guarantor: £60
 Inventory check (approx. £100 – £250 inc. VAT)
chestertons.co.uk/property-to-rent/applicable-fees

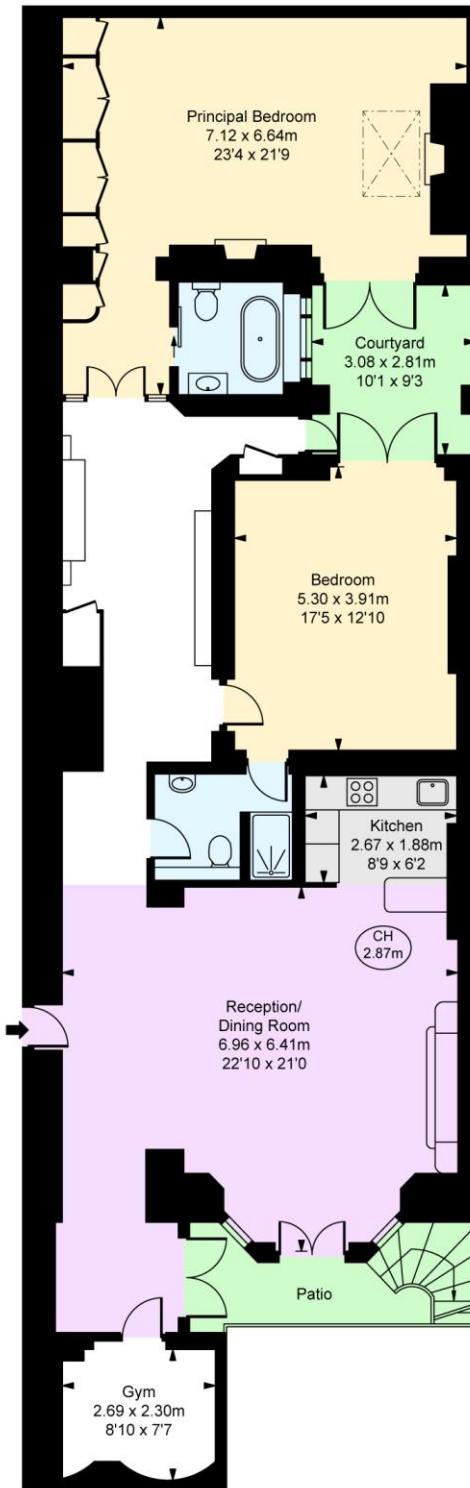

Ennismore Gardens, SW7

Approximate Gross Internal Area
145.93 sq m / 1,571 sq ft
(CH = Ceiling Heights)



Lower Ground Floor

This plan is not to scale. It is for guidance and not for valuation purposes.
All measurements and areas are approximate only, and have been prepared in accordance with the current edition of the RICS Code of Measuring Practice.
© Fullmark Performance

