



Pinnacle Farm, Coole Lane, Newhall, Nantwich, CW5 8AY
£950,000

**BAKER
WYNNE &
WILSON**

A FINE DETACHED, GRADE II LISTED, GEORGIAN COUNTRY HOUSE, SENSITIVELY RESTORED, IN AN ATTRACTIVE RURAL SETTING FOUR MILES SOUTH OF NANTWICH TOWN CENTRE.

SUMMARY

Canopy Porch, Reception Hall, Cellar, Inner Hallway, Shower Room, Living Room, Snug, Kitchen/Breakfast Room, Family/Garden Room open to Dining Room, Boot Room, Laundry, Landing, Master Bedroom with Adjacent Shower Room, Three Further Double Bedrooms, Bathroom, Landing, Two Double Bedrooms, Loft Store, Oil Central Heating, Part Double Glazed Windows, Garage/Workshop, Stable Block, Potting Shed and Two Stores, Gardens, Pasture Land.

In all about 2.75 acres.



**BAKER
WYNNE &
WILSON**



www.bakerwynneandwilson.com

DESCRIPTION

Pinnacle Farm, built in the early 1800's is aesthetically pleasing and constructed of brick in Flemish Bond, a hallmark of traditional architecture, under a tiled roof. The house is approached through electrically operated gates over a gravelled drive to a car parking and turning area. The present owners have been in occupation since 2008 and have substantially improved and invested in the house over the last ten years. Great care has been taken to create a relaxed family home offering the ability to entertain. The kitchen/breakfast room is very much the heart of the house and opens to a superb vaulted dining room and garden/family room.

The house itself is handsome, has inherent character and is fully deserving of its Grade II listed status. As one would expect of a house of this nature, there is a large amount of accommodation and a number of period features. It offers a substantial degree of flexibility and scope for different and changing lifestyles. The house extends to about 4,250 square feet (gross internal) plus the cellar.

Externally, there is a separate vehicular access to the stable block and garage/workshop. The gardens and grounds are ideal for family life with large expanses of flat lawn, a natural pond and pasture land. With a stable block and land the house ideally lends itself to those with equestrian interests.



**BAKER
WYNNE &
WILSON**



LOCATION & AMENITIES

Pinnacle Farm offers an attractive rural setting surrounded by open countryside, just 4 miles south of Nantwich town centre. Nantwich offers a comprehensive range of services including schools, a wide range of speciality shops and two major supermarkets - Sainsburys and Morrisons. Audlem village centre is 2.5 miles. Audlem caters for daily needs with a local co-operative store, post office, newsagents, dry cleaners, butchers, restaurant, cafe, three public houses and a medical centre. The area enjoys excellent road communications being 14 miles from the M6 motorway (junction 16). It is therefore extremely well located for access to many parts of the country, both North and South, and East via the A50 and M62. Manchester International Airport is about 34 miles and travel to London is available via Crewe station which is 9.5 miles, providing a 1½ hour intercity service to Euston. The county town of Chester is 26 miles.

DIRECTIONS

From Nantwich head south along the A530. After passing Shrewbridge Lake, turn left into Coole Lane (signed Audlem/Hack Green). Continue on this road for 3½ miles, passing over the canal and Pinnacle Farm will be found on the left hand side.

ACCOMMODATION

With approximate measurements comprises:

CANOPY PORCH

RECEPTION HALL

21'2" x 6'11"

Radiator, door to cellar.

CELLAR

13'9" x 12'11"

INNER HALL

7'6" x 5'2"

Tiled floor, radiator.

SHOWER ROOM

8'4" x 7'7"

White Buckingham suite comprising low flush W/C and pedestal hand basin, tiled shower cubicle with rain head shower, tiled floor, part tiled walls, radiator/towel rail.

SNUG

14'0" x 13'1"

Picture rail, radiator.

LIVING ROOM

21'2" x 16'0"

Fireplace with raised stone hearth, oak mantle and Clearview wood burning stove, exposed beam ceiling, spot light fitting, two up lights, two radiators.

KITCHEN/BREAKFAST ROOM

20'10" x 15'11"

One and half bowl sink unit, excellent range of oak units comprising floor standing cupboard and drawers with slate worktops, wall cupboards, island unit/breakfast bar with slate worktop, Rangemaster stove, plumbing for dishwasher, quarry tiled floor, two spotlight fittings, two radiators.

BOOT ROOM

16'6" x 11'8"

Six double glazed windows, two double glazed roof lights, oak stable door to South facing patio, access to loft, stone floor.

LAUNDRY

11'8" x 9'3"

Stainless steel one and half bowl single drainer sink unit, cupboards under, two windows, double glazed roof light, pantry



cupboard, plumbing for washing machine, stone floor.

GARDEN/FAMILY ROOM OPEN TO DINING ROOM
26'5" x 12'10" plus 29'9" x 9'3" (l shaped)

Vaulted ceiling, exposed beams and wall timbers, boarded floor, fourteen double glazed windows, double oak doors to garden, four spot light fittings, six picture lights, Stovax contemporary wood burning stove on raised hearth, two period style radiators.

STAIRS FROM RECEPTION HALL TO FIRST FLOOR LANDING
21'2" x 6'10"
Radiator.

INNER HALLWAY
4'6" x 4'3"

BEDROOM
16'1" x 14'0"
Exposed beam, two windows, radiator.

SHOWER ROOM
12'11" x 6'8"
White Buckingham suite comprising pedestal hand basin, low flush W/C, tiled shower cubicle with rain head shower and hand held shower, linen cupboard, tiled floor, two windows, radiator/towel rail.

BEDROOM
16'3" x 12'6"
Exposed beam, radiator.

BEDROOM
14'2" x 13'1"
Decorative cast iron fire grate, exposed beam, radiator.

BEDROOM
16'0" x 7'3"
Exposed beam, radiator.

BATHROOM
13'11" x 7'8"
White Buckingham suite comprising low flush W/C, pedestal hand basin and bidet, Roca panel bath with mixer shower, exposed brick wall and wall timbers, boarded floor, radiator.


STAIRS FROM FF LANDING TO SECOND FLOOR LANDING
16'1" x 6'11"
Exposed beams, double glazed roof light, spot light fitting, radiator.

BEDROOM
19'4" x 16'3" into eaves
Vaulted beamed ceiling, spot light fitting, two double glazed roof lights, radiator.

STORE ROOM
15'10" x 10'2" plus eaves

BEDROOM
16'1" x 14'5" including eaves
Vaulted beamed ceiling, double glazed roof light, radiator.

OUTSIDE
Worcester oil fired boiler. Exterior and garden lighting. Enclosed oil tank, car charging point, outside PowerPoints, Victorian style street lamp, large gravel car parking and turning area, gravel patio and terrace overlooking the pond. Timber constructed **POTTING SHED** 8'10" x 8'0" and two

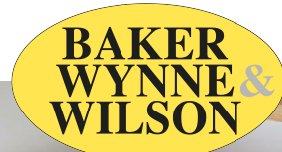

OPEN FRONTAGE STORES. TIMBER CONSTRUCTED SLATE STYLE ROOFED GARAGE/WORKSHOP 25'4" x 13'1", open fronted store. Timber constructed corrugated felt roofed STABLE BLOCK comprising three loose boxes with overhand measuring 34'6" x 10'10" overall.

There is a second vehicular access from Coole Lane leading directly to the garage and stable block.

N.B. Planning permission has been granted to the South of the house for the construction of a three car garage with office above.

GARDENS AND GROUNDS

The gardens are extensively lawned with bark mulch borders, mature trees, orchard and a natural pond. An area of pasture land extends to the North and East of the house.

SERVICES

Mains water and electricity. Septic tank drainage.

N.B. Tests have not been made of electrical, water, gas, drainage and heating systems and associated appliances, nor confirmation obtained from the statutory bodies of the presence of these services. The information given should therefore be verified prior to a legal commitment to purchase.

TENURE

Freehold.

COUNCIL TAX


Band G.

VIEWINGS


By appointment with Baker Wynne and Wilson on fixed days and set open viewing times.

01270 625214

C1146

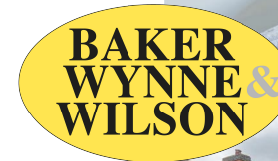



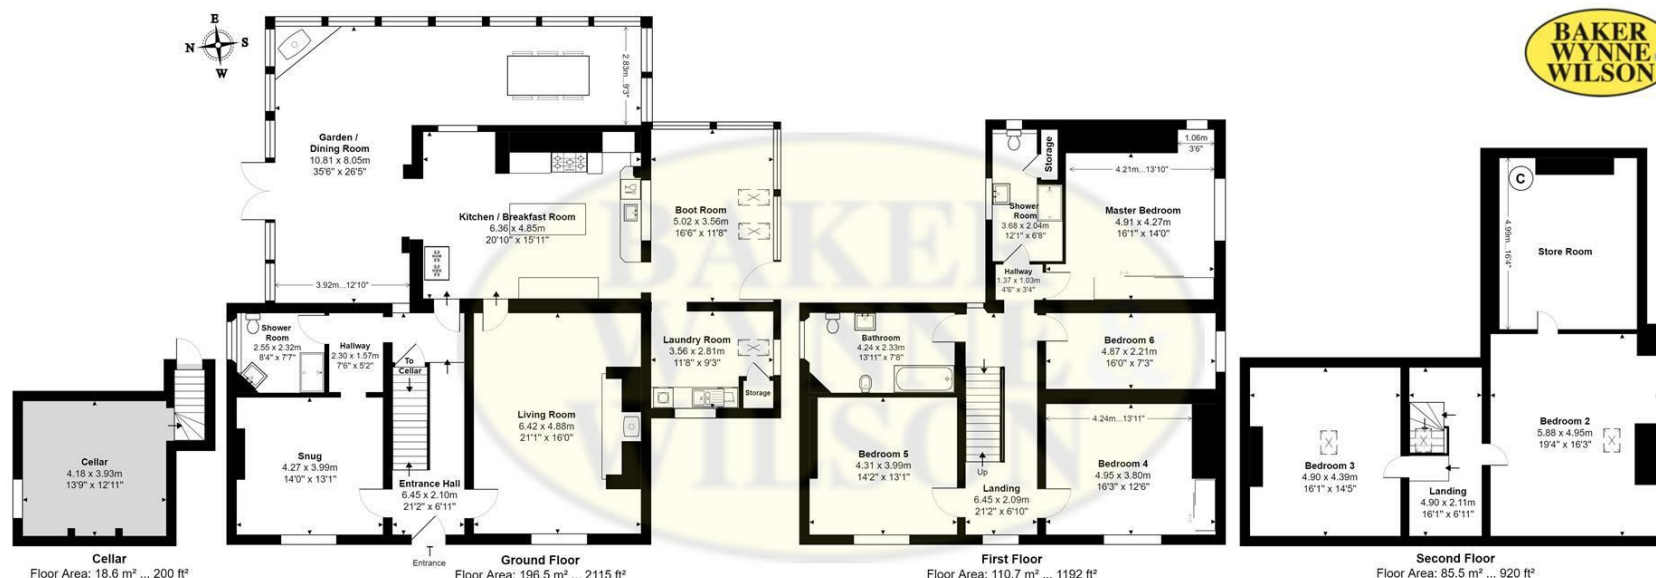

PINNACLE FARM, COOLE LANE, NEWHALL, NANTWICH, CHESHIRE, CW5 8AY

Main House Approximate Gross Internal Area: 411.3 m² ... 4427 ft²

Whilst every attempt has been made to ensure accuracy, all measurements are approximate, not to scale.
This floor plan is for illustrative purposes only and should be used as such by any prospective tenant or purchaser.
Floor plan produced by Leon Sancose from Green House EPC Ltd 2024. Copyright.

Energy Efficiency Rating		
	Current	Potential
Very energy efficient - lower running costs		
(92 plus) A		86
(81-91) B		
(69-80) C	73	
(55-68) D		
(39-54) E		
(21-38) F		
(1-20) G		
Not energy efficient - higher running costs		
England & Wales	EU Directive 2002/91/EC	

These particulars, whilst believed to be accurate are set out as a general outline only for guidance and do not constitute any part of an offer or contract. Intending purchasers should not rely on them as statements of representation of fact, but must satisfy themselves by inspection or otherwise as to their accuracy. No person in this firm's employment has the authority to make or give any representation or warranty in respect of the property