



Greenacres, Norbury, Whitchurch, Cheshire, SY13 4HW
Guide Price £600,000



In association with



AN INDIVIDUAL DETACHED 5 BEDROOM HOUSE SET IN GLORIOUS CHESHIRE COUNTRYSIDE.

A WORKSHOP/2 CAR GARAGE AND STABLE WITH PLANNING POTENTIAL.

A SEPARATE DOUBLE GARAGE AND GROUNDS EXTENDING TO ABOUT 2.40 ACRES IN A GLORIOUS RURAL LOCATION WITH OPEN VIEWS

SUMMARY

Conservatory, Staircase Hall, Cloakroom, Kitchen No. 1, Living Room, Dining Room, Sitting Room, Entrance Hall, Kitchen No. 2, Two Staircases, Five Bedrooms, Two Bathrooms, Oil Central Heating, uPVC Double Glazed Windows, Workshop/Double Garage and Stable, Two Car Garage, Gardens, Paddock. About 2.40 Acres.

DESCRIPTION

Having an enviable location, Greenacres is constructed of brick under a tiled roof and approached through stone gate pillars and electrically operated gates over a sweeping gravel drive to a car parking and turning area. There are many exciting opportunities to improve upon the existing 5 bedroom accommodation which can provide for separate/multigenerational living space in its current layout if required.



**BAKER
WYNNE &
WILSON**



www.bakerwynneandwilson.com

LOCATION & AMENITIES

Greenacres occupies a tranquil position surrounded by open countryside within the rural hamlet of Norbury, being some 8 miles West of Nantwich, 6 miles to the North of Whitchurch, 5 miles from the large village of Malpas and 19 miles to the South of Chester. Norbury is in the unitary authority of Cheshire East, near the border of Shropshire. Wrenbury village is 2.5 miles with a wealth of local amenities including a shop/post office, well respected doctors surgery and dispensary, church, primary school and public house.

Schooling in the area is well provided for in the state sector, in Nantwich, Whitchurch and Malpas. Private schooling includes Ellesmere College, Moreton Hall, Shrewsbury School and both Kings and Queens in Chester.

On the recreational front there are numerous sports clubs locally including Cholmondeley cricket club, golf at Hill Valley, Whitchurch, horse racing at Chester, Bangor on Dee and motor racing at Oulton Park. The Swan at Marbury (1.75 miles) and the Cholmondeley Arms are well regarded.

DIRECTIONS

From Nantwich proceed along Welsh Row, turn left into Marsh Lane and continue for five miles into Wrenbury village, past the village green and proceed to the Dusty Miller public house, continue over the swing bridge and turn immediately left, proceed for 2.5 miles, bear right into Lower Hall Road (signed Bickley) proceed for half a mile and Greenacres is located on the left hand side.

ACCOMMODATION

With approximate measurements comprises:

CONSERVATORY

12'0" x 9'7"


Tiled floor, plumbing for washing machine.

RECEPTION HALL

Tiled floor, uPVC entrance door, radiator.

CLOAKROOM

White suite comprising low flush W/C and hand basin, tiled floor, radiator.

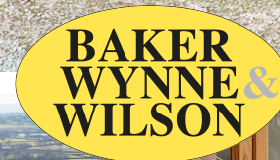

KITCHEN

10'3" x 9'7"

One and half bowl single drainer sink unit, cupboards under, floor standing cupboard and drawer units with worktops, AEG integrated oven and Bosch integrated ceramic hob with extractor hood above, Neff integrated dishwasher, radiator.

LIVING ROOM

15'8" x 15'1"

Double glazed bow window and double glazed French windows, four double wall lights, two radiators.

DINING ROOM

15'3" x 9'11"

Understairs store, radiator.

SITTING ROOM

17'9" x 16'1"

Stone effect fire surround, double glazed bow window and two double glazed windows, painted beamed ceiling, two spot light fittings, two radiators.

ENTRANCE HALL

uPVC entrance door, tiled floor, hanging fitting, radiator.

KITCHEN NO. 2

10'5" x 7'8"

Stainless steel single drainer sink unit, cupboards under, floor standing cupboard and drawer units, plumbing for washing machine, radiator.

STAIRS FROM ENTRANCE HALL TO FIRST FLOOR LANDING

BATHROOM

10'3" x 6'6"

White suite comprising panel bath with mixer shower, pedestal hand basin, low flush W/C, fully tiled around bath, cylinder and airing cupboard, radiator.

BEDROOM

11'10" x 7'5"

Radiator.

BEDROOM

15'3" x 9'10"

Double glazed bow window, radiator.

PRINCIPLE STAIRCASE FROM RECEPTION HALL TO FIRST FLOOR LANDING

BEDROOM

11'8" x 7'6"

Two double glazed windows, radiator.

BEDROOM

14'0" x 12'5"

Door to bathroom, radiator.

BATHROOM

15'2" x 6'6"

White suite comprising corner bath with Creda shower over, pedestal hand basin and low level W/C, access to loft, cylinder and airing cupboard, radiator.

BEDROOM

11'8" x 7'4"

Radiator.

OUTSIDE

Attached brick boiler room with Worcester oil fired central heating boiler and oil tank store. South West facing seating area. Workshop/Double garage and stable with planning Q potential. Separate two car garage.

GARDENS & GROUNDS

The gardens are extensively lawned with specimen trees. There is a mown paddock to the South.

NB. Promap for identification purposes only.

SERVICES

Mains water and electricity. Septic tank drainage. N.B. Tests have not been made of electrical, water, drainage and heating systems and associated appliances, nor confirmation obtained from the statutory bodies of the presence of these services. The information given should therefore be verified prior to a legal commitment to purchase.

TENURE

Freehold.

COUNCIL TAX

Band G.


VIEWING

By appointment with Baker Wynne & Wilson
01270 625214






**BAKER
WYNNE &
WILSON**

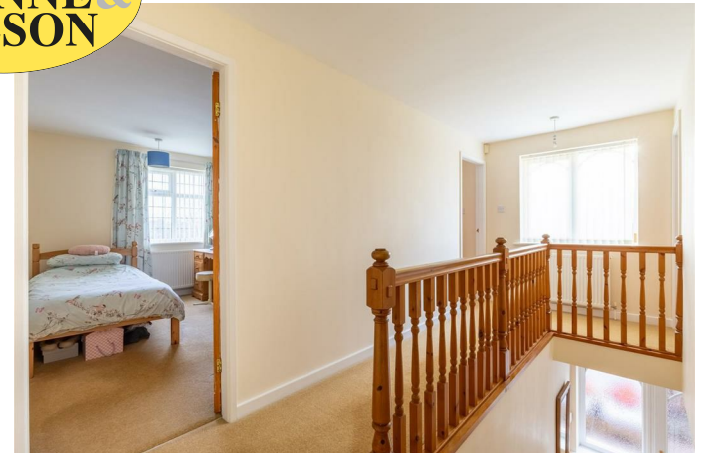

**BAKER
WYNNE &
WILSON**



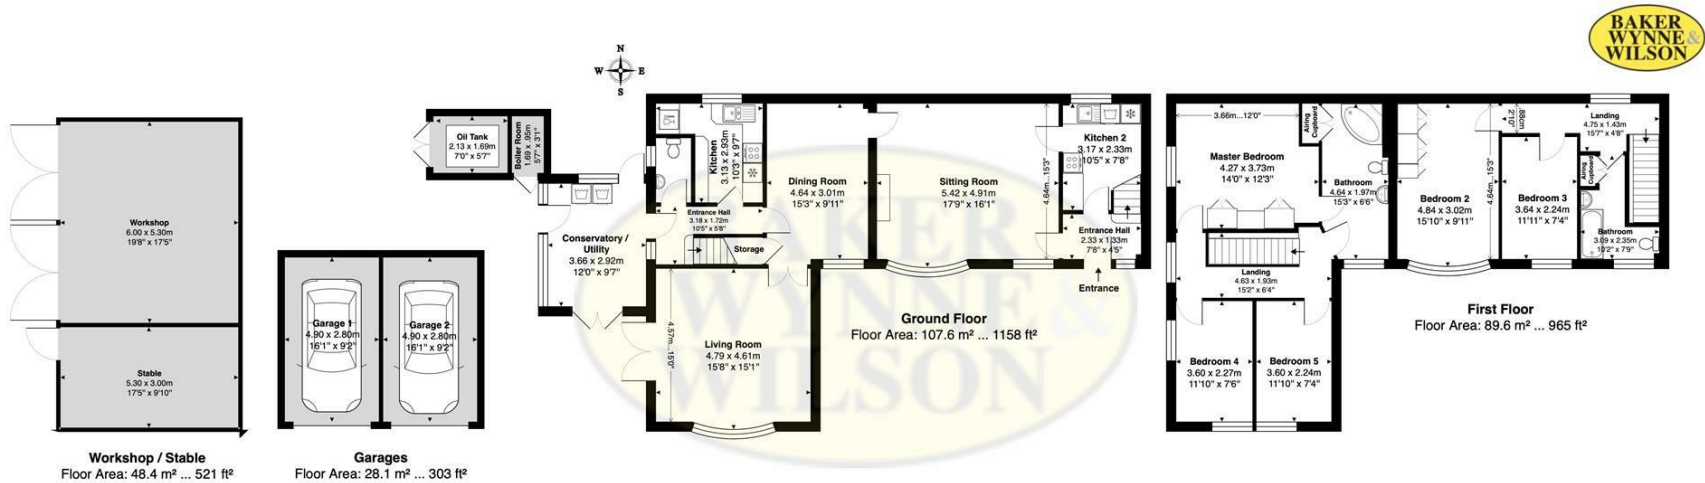


GREENACRES, LOWER HALL ROAD, NORBURY, CHESHIRE, SY13 4HW

All Building Parts Approximate Gross Internal Area: 273.7 m² ... 2947 ft²

Whilst every attempt has been made to ensure accuracy, all measurements are approximate, not to scale.
This floor plan is for illustrative purposes only and should be used as such by any prospective tenant or purchaser.
Floor plan produced by Leon Sancesse from Green House EPC Ltd 2025. Copyright.

Energy Efficiency Rating		
	Current	Potential
Very energy efficient - lower running costs		
(92 plus) A		83
(81-91) B		
(69-80) C		
(55-68) D		
(39-54) E		
(21-38) F	56	
(1-20) G		
Not energy efficient - higher running costs		
England & Wales		EU Directive 2002/91/EC 

These particulars, whilst believed to be accurate are set out as a general outline only for guidance and do not constitute any part of an offer or contract. Intending purchasers should not rely on them as statements of representation of fact, but must satisfy themselves by inspection or otherwise as to their accuracy. No person in this firm's employment has the authority to make or give any representation or warranty in respect of the property

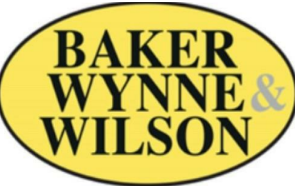

In association with



Baker Wynne & Wilson
38 Pepper Street, Nantwich, Cheshire, CW5 5AB



Zoopla
rightmove
find your happy