



Queen's Gate Gardens
South Kensington, SW7

CHESTERTONS





An elegant three bedroom apartment with private terrace in Queen's Gate Gardens.

Occupying the third floor of a classic stucco fronted building in one of South Kensington's most prestigious garden squares, this beautifully presented three bedroom apartment combines period charm with contemporary living. With direct lift access, the heart of the property is a spacious, south facing reception room with excellent ceiling height and a stylish semi open-plan kitchen complete with breakfast bar, ideal for entertaining. The principal bedroom features a sleek en suite bathroom, while two further well proportioned bedrooms are served by a modern family bathroom. All bedrooms include fitted cupboards, providing ample storage throughout.

A private terrace offers a peaceful outdoor retreat, while residents also enjoy access to the beautifully maintained communal gardens of Queen's Gate Gardens (STA). The building benefits from a dedicated building manager, and the property is offered with a share in the freehold.

Queen's Gate Gardens is ideally located moments from Gloucester Road, the cultural landmarks of South Kensington and the green open spaces of Hyde Park.

- South facing reception room with high ceilings and large windows
- Three bedrooms, two bathrooms
- Excellent condition throughout
- Direct lift access
- Private roof terrace and communal gardens access (STA)

Asking Price £2,000,000

Energy Efficiency Rating		Current	Potential
100-120	A		
81-100	B		81
61-80	C		
41-60	D	67	
21-40	E		
1-20	F		
1-20	G		

Not energy efficient - higher running costs

England, Scotland & Wales EU Directive 2002/91/EC

Tenure: Share of Freehold 86 years

Service Charge: £2000

Ground Rent: £375 £375 p.a.

Local Authority: Royal borough of Kensington and Chelsea

Council Tax Band: G

Chestertons South Kensington Sales

44-48 Old Brompton Road

London

SW7 3DY

southkensington@chestertons.co.uk

020 7589 1234

chestertons.co.uk

Queens Gate Gardens, SW7

Approximate Gross Internal Area

109.7 sq m / 1180.8 sq ft


(Excluding Lift)

Balcony : 7.4 sq m / 79.6 sq ft



Key :

CH - Ceiling Height

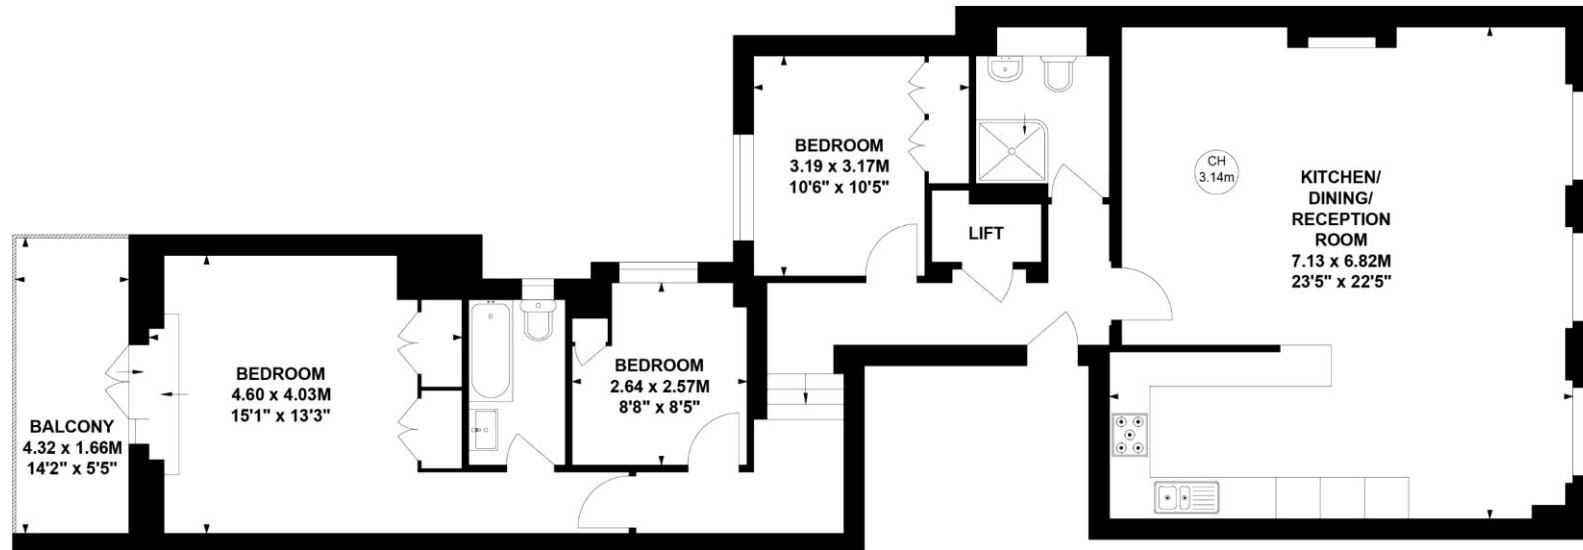

Third Floor

Not to scale, for guidance only and must not be relied upon as a statement of fact.

All measurements and areas are approximate only

Chesterton UK Services Limited trading as Chestertons for themselves and for the vendor of this property whose agents they are, give notice that (i) these particulars do not constitute any part of an offer or contract, (ii) all statements contained within these particulars are made without responsibility on the part of Chestertons or the vendor, (iii) whilst made in good faith, none of the statements contained within these particulars are to be relied upon as a statement or representation of fact, (iv) any intending purchasers must satisfy themselves by inspection or otherwise as to the correctness of each of the statements contained within these particulars, (v) the vendor does not make or give either Chestertons or any person in their employment any authority to make or give representation or warranty whatsoever in relation to this property. Wide angle lenses may be used. ©Copyright Chestertons | Chesterton UK Services Limited | Registered Office 40 Connaught Street, Hyde Park, London W2 2AB Registered Company Number 05334580.



This paper is
100% recyclable