



Alexandra Court
Queen's Gate, SW7

CHESTERTONS





An exceptional penthouse apartment with lift and porter service, set within an immaculately maintained period building in the heart of South Kensington.


Occupying a prominent position on the top floor, this remarkable residence offers a superb balance of luxurious accommodation and refined entertaining space. The thoughtfully arranged layout comprises a grand principal bedroom suite complete with a beautifully appointed en-suite bathroom, a generous second double bedroom also benefitting from its own en-suite, and two further double bedrooms, each complemented by stylish en-suite shower rooms. A guest cloakroom provides added convenience for visitors.

The impressive double reception room, ideal for both formal gatherings and relaxed family living, is bathed in natural light thanks to its elevated aspect and expansive windows. Adjoining this, a distinguished dining room offers an elegant setting for dinner parties, while the fully fitted kitchen/breakfast room is both practical and sophisticated, designed for everyday living as well as entertaining. High ceilings throughout enhance the sense of space and grandeur.

Perfectly located on Queens Gate, the property is moments from the vibrant boutiques, renowned restaurants and excellent transport links of South Kensington and Gloucester Road. Kensington Gardens and Hyde Park, two of London's most iconic green spaces, are also within easy walking distance, adding to the exceptional lifestyle on offer.

- Four bedrooms
- Separate kitchen
- Lift
- Porter
- Excellent natural light

Asking Price £3,250,000

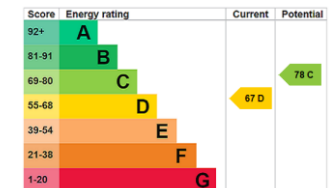

Tenure: Share of Freehold 958 years 4 months
Service Charge: £15,747 per annum
Ground Rent: £1
Local Authority: Westminster
Council Tax Band: H

Chestertons South Kensington Sales

44-48 Old Brompton Road
 London
 SW7 3DY

southkensington@chestertons.co.uk

020 7589 1234

chestertons.co.uk


Alexandra Court, SW7

Approximate gross internal area

200.96 sq m / 2163 sq ft

Key :

CH - Ceiling Height

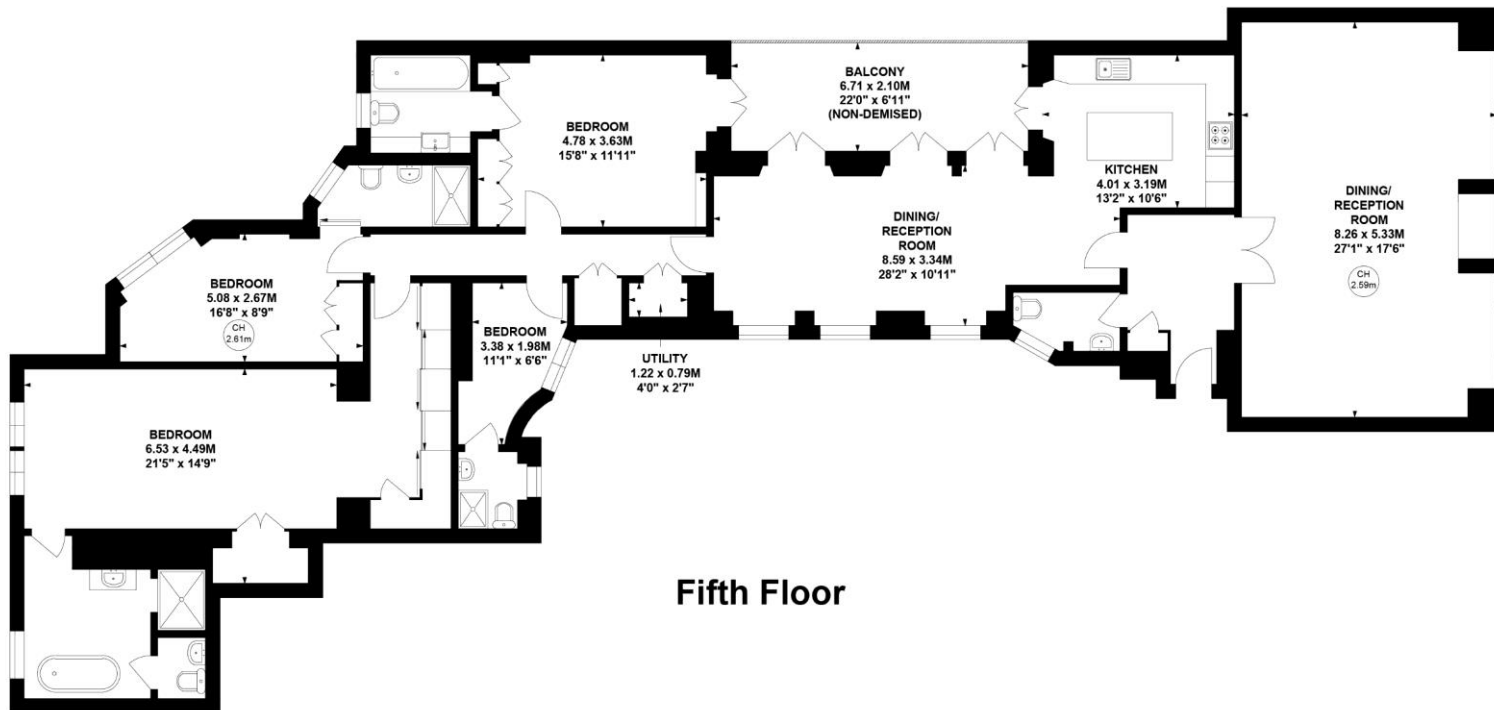

Fifth Floor

Not to scale, for guidance only and must not be relied upon as a statement of fact.

All measurements and areas are approximate only

Chesterton UK Services Limited trading as Chestertons for themselves and for the vendor of this property whose agents they are, give notice that (i) these particulars do not constitute any part of an offer or contract, (ii) all statements contained within these particulars are made without responsibility on the part of Chestertons or the vendor, (iii) whilst made in good faith, none of the statements contained within these particulars are to be relied upon as a statement or representation of fact, (iv) any intending purchasers must satisfy themselves by inspection or otherwise as to the correctness of each of the statements contained within these particulars, (v) the vendor does not make or give either Chestertons or any person in their employment any authority to make or give representation or warranty whatsoever in relation to this property. Wide angle lenses may be used. ©Copyright Chestertons | Chesterton UK Services Limited | Registered Office 40 Connaught Street, Hyde Park, London W2 2AB Registered Company Number 05334580.



This paper is
100% recyclable