



RE/MAX
CLYDESDALE

75 Ravenswood, Forth
Offers Over TBC EPC Rating

75 Ravenswood

Forth


Situated in the rural village of Forth, 75 Ravenswood is a three bedroom, family home which has been extended to the rear providing a deceptively spacious family home.


The home is entered from the front, through an entrance vestibule into spacious lounge with large picture window to the front and feature fireplace which provides an attractive focal point to the room. This room leads through to a stylish kitchen with a wide range of base and wall mounted units with a selection of quality, integrated appliances. Also on the ground floor is a modern shower room with body jet shower and a large dining room with patio doors which open to the rear garden.


On the first floor there are three well-proportioned bedrooms and a family bathroom with white suite comprising, W.C, wash hand basin and bath.

Externally there is a large mono bloc driveway to the front and the rear garden benefits from a timber Summer House which offers potential for multiple uses.

- Mid Terraced Villa
- Two Public Rooms
- Three Bedrooms
- Rear Garden
- Summer House
- Large Monobloc Driveway

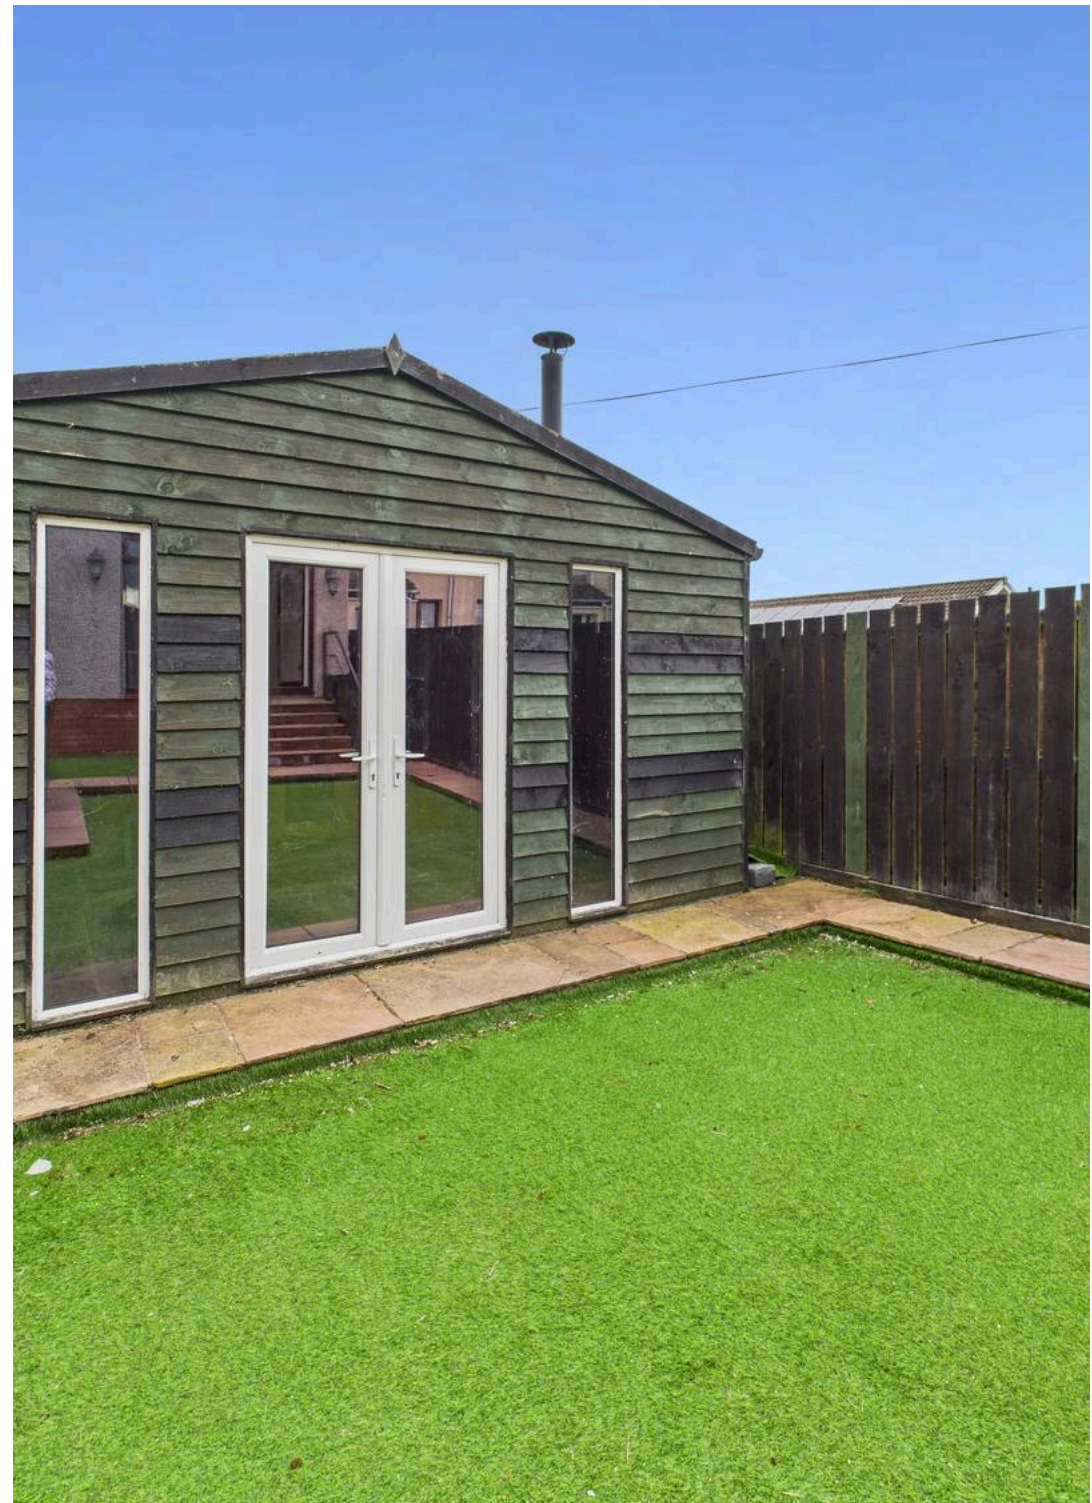

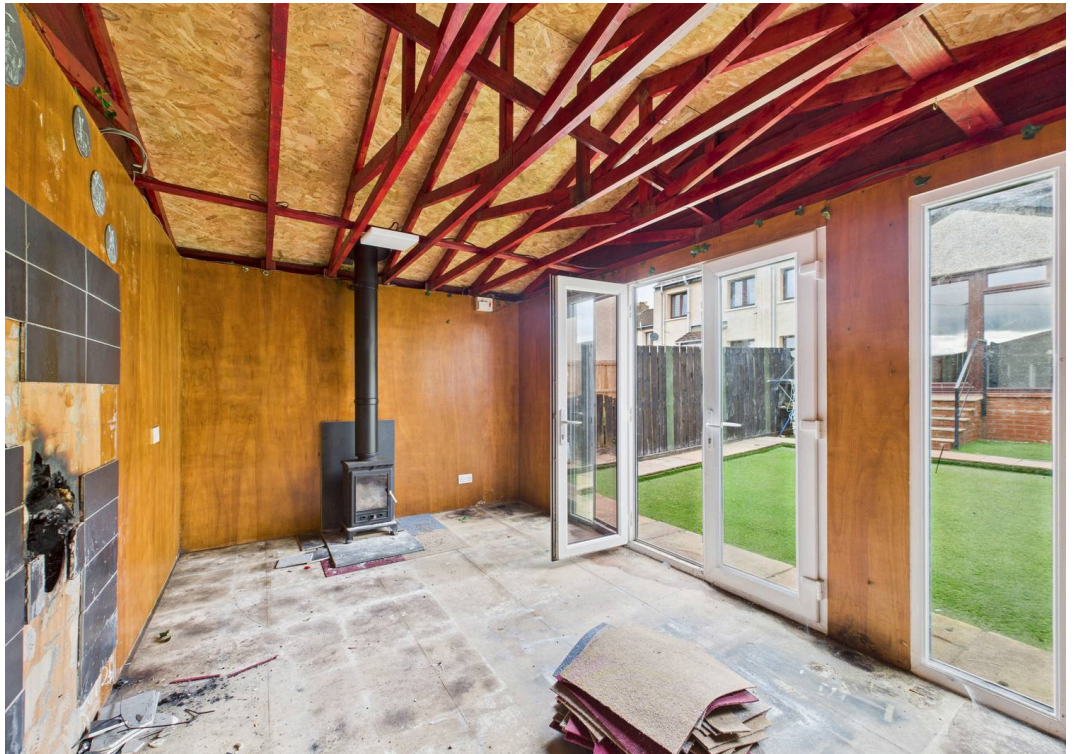

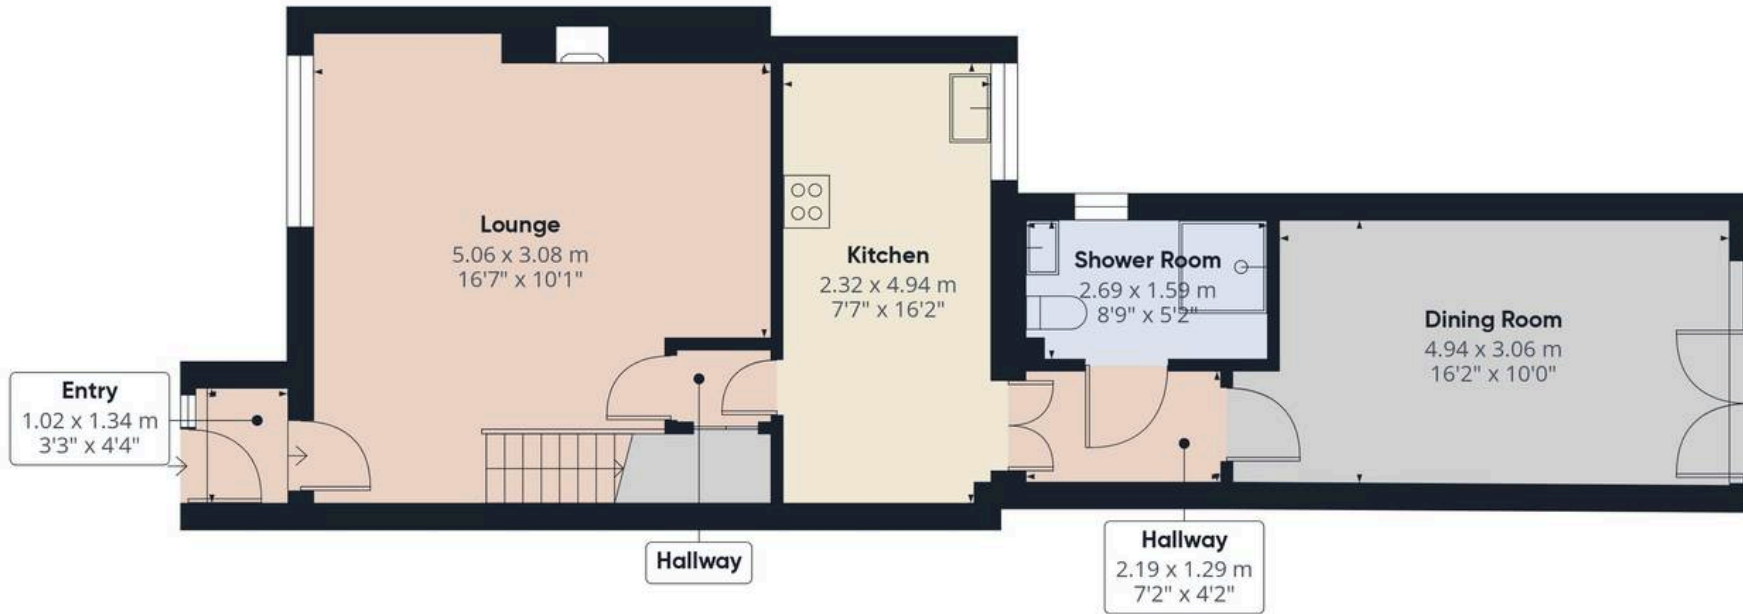


Floor 0 Building 1

Approximate total area⁽¹⁾

95.8 m²

1031 ft²

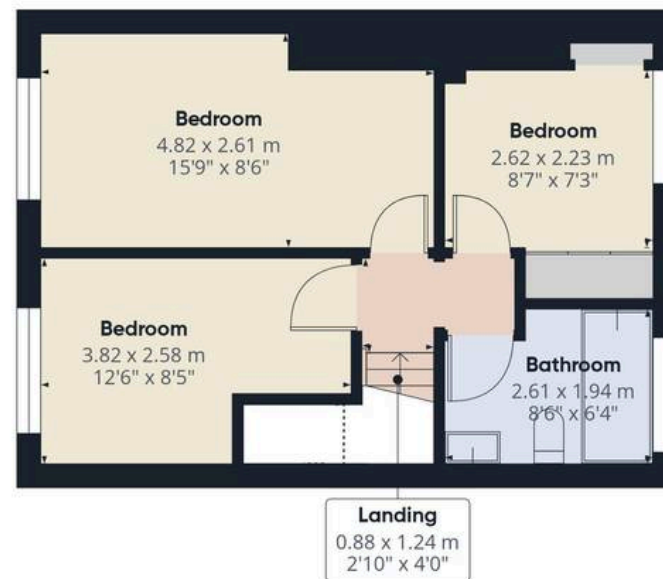

Floor 1 Building 1

(1) Excluding balconies and terraces

Reduced headroom

Below 1.5 m/5 ft

Calculations reference the RICS IPMS 3C standard. Measurements are approximate and not to scale. This floor plan is intended for illustration only.

GIRAFFE360





RE/MAX Clydesdale

Remax, 2 High Street - ML11 7EX

01555 666990

lanark@remax-scotland.homes

www.remax-scotland.homes/estate-agents/clydesdale

These particulars are prepared by us on the basis of information provided by our clients. We have not tested the electrical system, appliances or heating system. All sizes are recorded by laser to give an indicative, approximate size only. Prospective purchasers should make their own enquiries, no warranty is given or implied. This schedule is not intended to, and does not form any contract. Anti-Money Laundering Regulations - Purchasers will be asked to produce identification documentation at a later stage and we would ask for your co-operation in order that there will be no delay in agreeing the sale. NOTING INTEREST If you are interested in this property please ask your solicitor to notify us. This is referred to as "noting interest" and will ensure that you are informed of any