

THOMAS BROWN


ESTATES



67 Lullingstone Crescent, Orpington, BR5 3EA Asking Price: **£415,000**

- 3 Bedroom Semi-Detached House
- Well Located for Midfield Primary School
- Fantastic Potential to Extend to Side (STPP)
- Garage & Off Street Parking



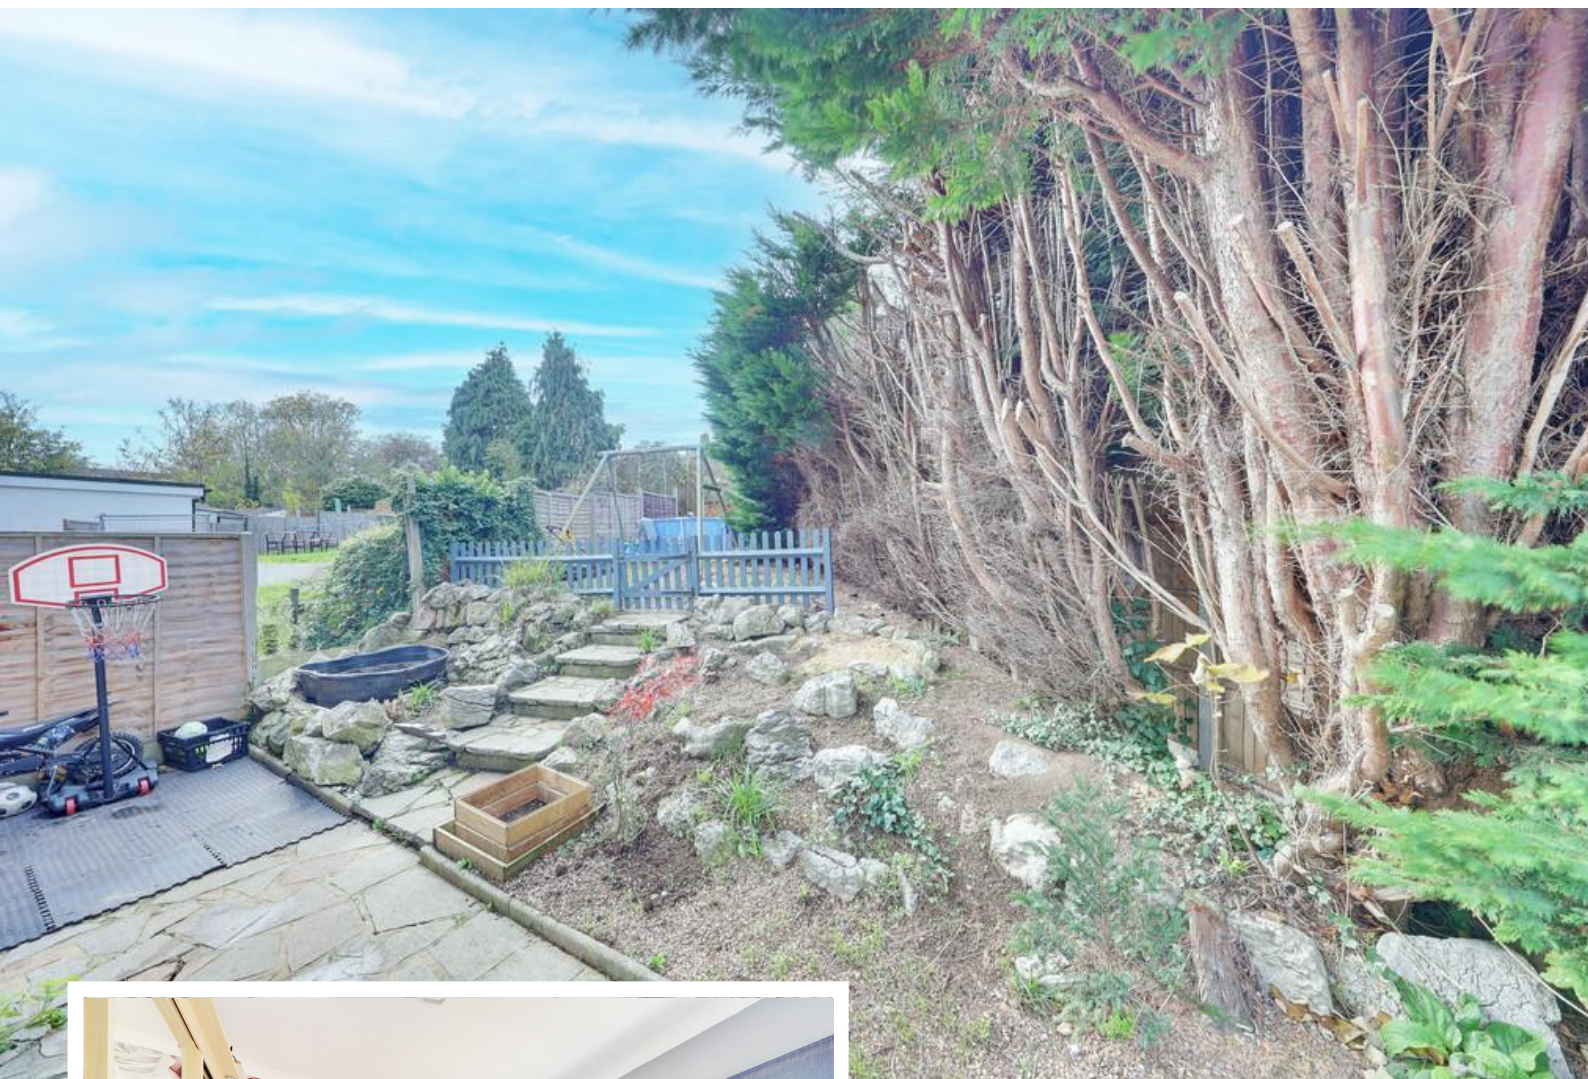

Property Description

Thomas Brown Estates are delighted to offer this three bedroom semi-detached property boasting a driveway and garage, with fantastic potential to extend to the side (STPP). The property comprises: entrance porch and hallway, lounge and kitchen/diner to the ground floor. To the first floor there is a landing providing access to three bedrooms and family bathroom. Externally there is a rear garden, garage to the side and driveway to the front. The property is well located for St. Mary Cray mainline station via public transport, bus routes, local shops including Nugent shopping centre and schools. Please call Thomas Brown Estates to arrange an appointment to view.



ENTRANCE PORCH

Double glazed door to front, tiled flooring.

ENTRANCE HALL

Door to front, carpet, radiator.

LOUNGE

15' 01" x 12' 03" (4.6m x 3.73m) Double glazed window to front, laminate flooring, radiator.

KITCHEN/DINER

15' 0" x 8' 03" (4.57m x 2.51m) Range of matching wall and base units with worktops over, sink and drainer, space for cooker, space for fridge/freezer, space for washing machine, wood effect flooring, double glazed window to rear, radiator.



LOBBY

Space for fridge/freezer, space for tumble dryer, double glazed opaque door to side, vinyl flooring.

STAIRS TO FIRST FLOOR LANDING

Double glazed window to side, carpet.

BEDROOM 1

10' 07" x 9' 08" (3.23m x 2.95m) Double glazed window to rear, carpet, radiator.

BEDROOM 2

10' 03" x 9' 05" (3.12m x 2.87m) Double glazed window to front, carpet, radiator.



BEDROOM 3

8' 09" x 8' 08" (2.67m x 2.64m) Double glazed window to front, carpet, radiator.

BATHROOM

Low level WC, wash hand basin, bath with shower over, two double glazed opaque windows to rear, tiled walls, vinyl flooring, heated towel rail.

OTHER BENEFITS INCLUDE:

GARDEN

48' 0" (14.63m) Corner plot, patio area, part laid to lawn, rockery, side access.



FRONT

Drive, part laid to lawn.


GARAGE

Up and over door to front, windows to side.


DOUBLE GLAZING

CENTRAL HEATING SYSTEM

Ground Floor

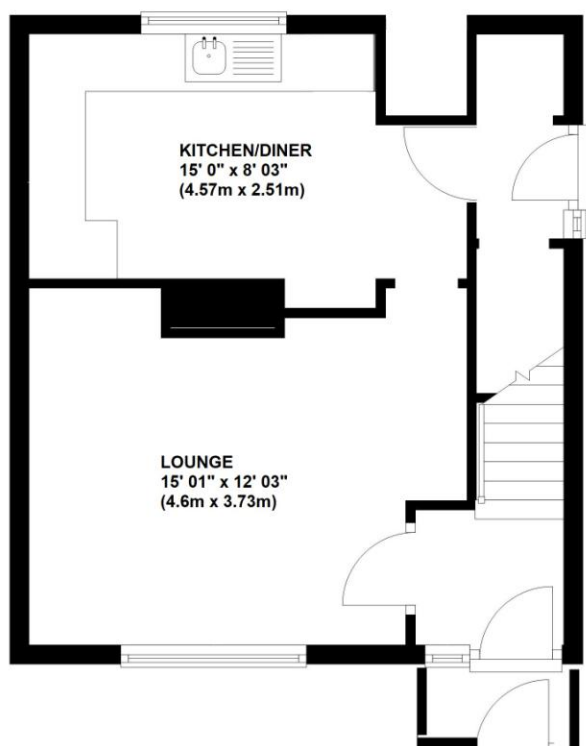

First Floor

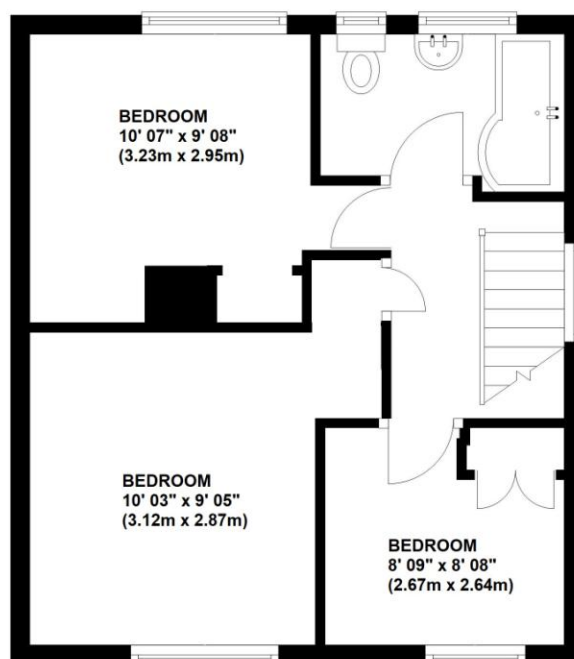


This plan is for illustration purpose only – not to scale
Plan produced using PlanUp.



Council Tax Band: D

Tenure: Freehold

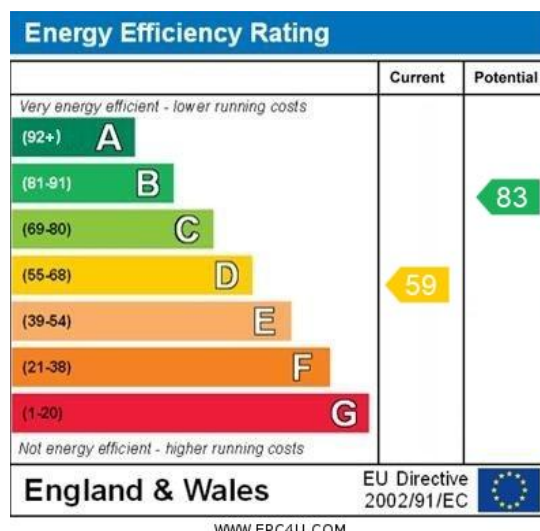

No statement in these details is to be relied upon as representation of fact, and purchasers should satisfy themselves by inspection or otherwise as to the accuracy of the statements contained within. These details do not constitute any part of any offer or contract. Thomas Brown Estates and their employees and agents do not have any authority to give warranty or representation whatsoever in respect of this property. These details and all statements herein are provided without any responsibility on the part of Thomas Brown Estates or the vendors.

Thomas Brown Estates have not tested the equipment or central heating system mentioned in these particulars and the purchasers are advised to satisfy themselves as to the working order and condition.

Measurements: Great care is taken when measuring, but measurements should not be relied upon for ordering carpets, equipment, etc.

The Laws of copyright protect this material. The Owner of the copyright is Thomas Brown Estates. This property sheet forms part of our database, and is protected by the database right and copyright laws. No unauthorised copying or distribution without permission.

Registered Office: Lawrence & Co, 94 Brook Street, Erith, DA8 1JF. Registered in England no. 6048974

285 High Street
Orpington
Kent
BR6 0NN

www.thomasbrownestates.co.uk
sales@thomasbrownestates.co.uk

01689 884444

Telephones Manned:
Mon-Fri: 8am – 8pm
Sat: 8am – 5pm
Sun: 10am – 4pm

THOMAS BROWN
ESTATES