



**SCHOOL HOUSE LANE**  
TEDDINGTON

**JACKSON-STOPS** 



## SCHOOL HOUSE LANE TEDDINGTON, TW11

ASKING PRICE: £2,399 PCM

Presented in excellent condition throughout is this wonderfully modern cottage. With the benefit of an open plan kitchen/dining space and bi-fold doors opening onto a well maintained garden.

School House Lane is off Wick Road. A quiet cul-de-sac with an orchard at the end which is a lovely green space to enjoy. Teddington High Street, station, Bushy Park and the river Thames are all close by.

### KEY FEATURES

- Two Bedrooms
- Private Garden
- Close to Hampton Wick Station
- Close to Collis Primary School










FIRST FLOOR

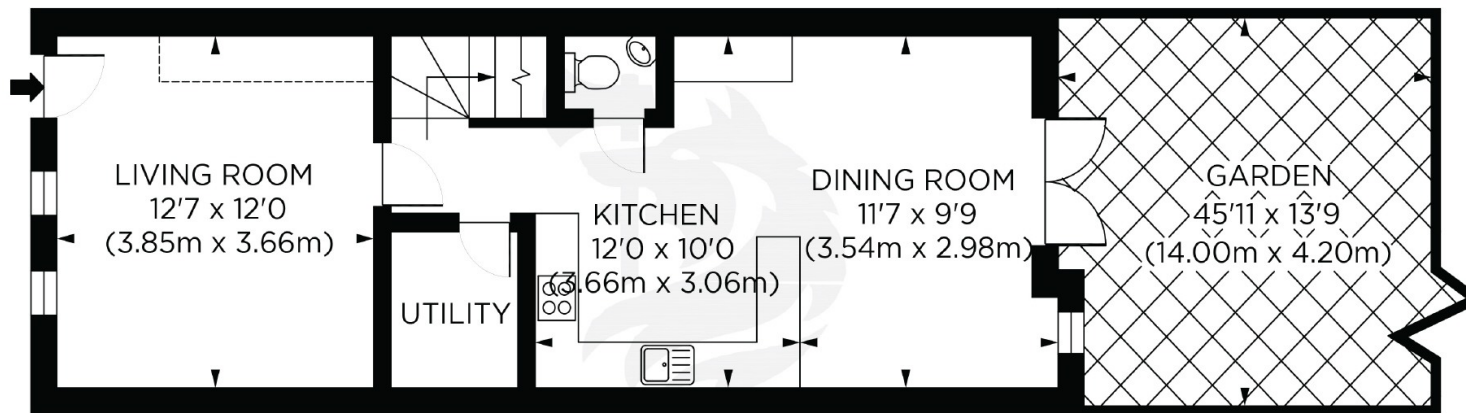

GROUND FLOOR

School House Lane, TW11  
 Gross Internal Area 796 sq ft/74 sq metres  
 For Illustration Purposes Only - Not To Scale.  
 © photosandfloorplans.com

Energy Rating: C. We aim to make our particulars both accurate and reliable. However they are not guaranteed; nor do they form part of an offer or contract. If you require clarification on any points then please contact us, especially if you are travelling some distance to view. Please note that appliances and heating systems have not been tested and therefore no warranties can be given as to their good working order.

ASKING PRICE: £2,399 PCM

TEDDINGTON

020 8943 9955

teddingtonlettings@jackson-stops.com

jackson-stops.co.uk

JACKSON-STOPS

