



125

— YEARS OF —

**Lambert
& Foster**



2 VOAKLEY COTTAGES

BEWLBRIDGE LANE, WADHURST, EAST SUSSEX, TN5 6HJ



**Lambert
& Foster**

TUNBRIDGE WELLS 7 MILES | GATWICK AIRPORT 30 MILES | WADHURST STATION 3.8 MILES

2 VOAKLEY COTTAGES, BEWLBRIDGE LANE, WADHURST, EAST SUSSEX, TN5 6HJ

A beautifully presented and extended three-bedroom semi-detached cottage in an idyllic rural location near Bewl Reservoir on a quiet country lane with a large garden, ample parking and countryside views.

ASKING PRICE £650,000 FREEHOLD



DESCRIPTION

Lambert & Foster are delighted to bring to market for the first time in over 20 years this beautifully presented and extended three-bedroom semi-detached cottage in an idyllic rural location near Bewl Reservoir on a quiet country lane with a large garden, ample parking and countryside views.

The property, which is set over two floors and includes more than 1270 sq. ft. of internal living space, has, on the ground floor, a kitchen/dining room, sitting room, conservatory, central hallway, bedroom and ensuite shower room. On the first floor you find two further bedrooms and a family bathroom.

Entering through the front door you come to a large central hallway. To your right you find a modern extension which houses a large double bedroom with triple aspect windows and high ceilings allowing for an abundance of natural light to flood in and built-in wardrobes. Adjacent is a very large ensuite shower room with modern fixtures and fittings which also serves as a utility room. From the hallway to your left you enter a kitchen/dining room with ample worktop space, integrated appliances and a range cooker, attractive pine wood flooring and a butler sink.

From the kitchen/dining room you enter a well-proportioned and cosy sitting room with an inglenook fireplace with an open fire. From the sitting room you enter a conservatory overlooking the garden with doors leading directly to the garden.



DESCRIPTION CONTINUED

Stairs in the sitting room lead you to the first floor where you find two bedrooms and a family bathroom. The stairs depict a lovely rural mural by a well-renowned local artist lending a great charm to the cottage.

The property is approached via a private gravel drive with ample parking for several cars.

To the rear is a wonderful private garden, which is mainly laid to lawn, with views across the surrounding countryside. There is also an outbuilding providing storage.

- Chain Free
- Three bedrooms
- Extended
- Renovated
- Idyllic location
- Light and spacious





FLOORPLANS

For identification purposes only. The position and size of doors, windows, appliances and other features are approximate only.


Bewlbridge Lane, Wadhurst, TN5

Approximate Area = 1273 sq ft / 118.3 sq m

Outbuildings = 81 sq ft / 7.5 sq m

Total = 1354 sq ft / 125.8 sq m

For identification only - Not to scale

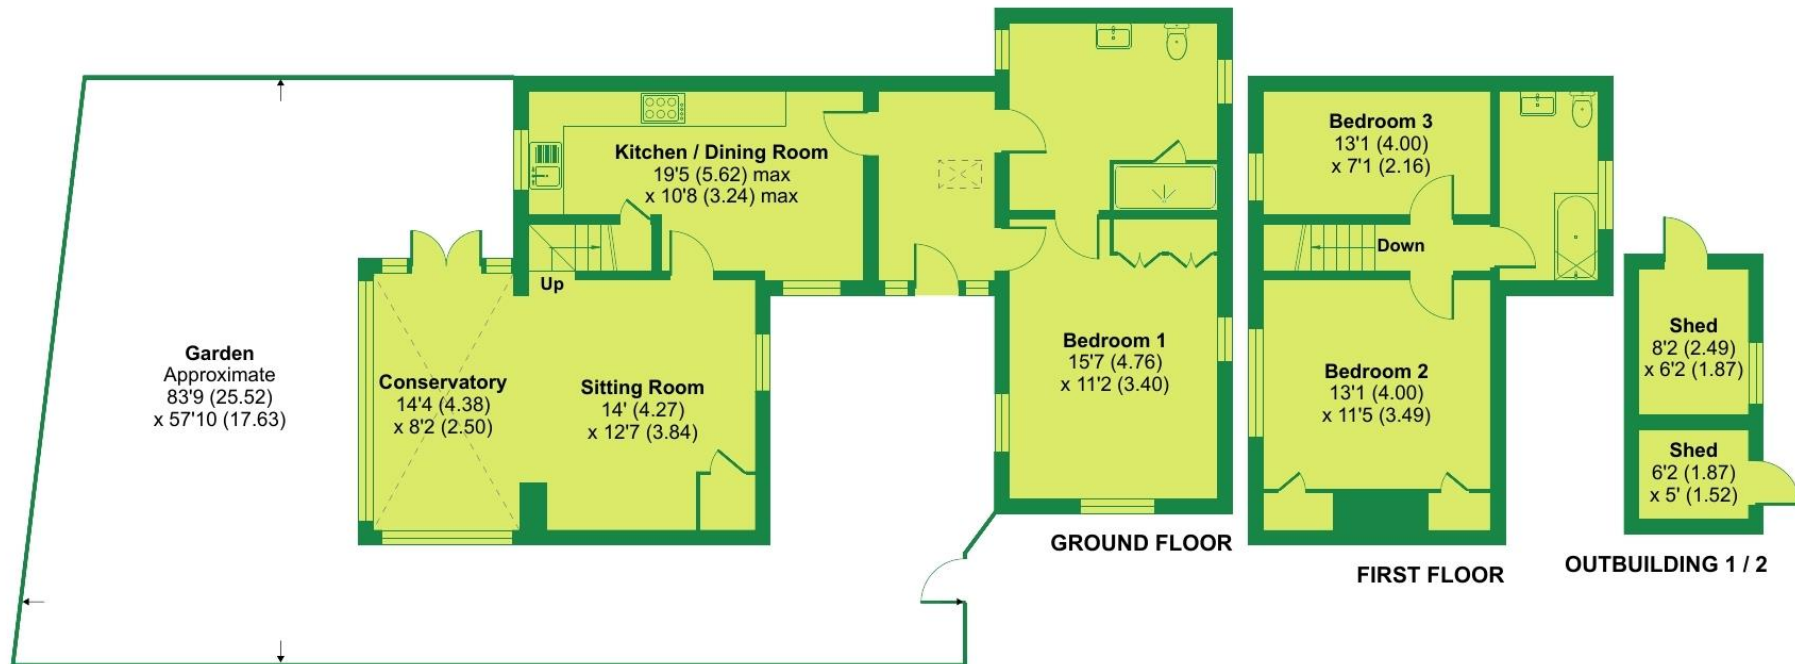



VIEWING: By appointment only. **Sussex Office:** 01435 873999.

WHAT3WORDS: ///AUTOMATE.OATH.OUNCHY

TENURE: Freehold

SERVICES & UTILITIES:

Electricity supply: Mains **Water supply:** Mains

Sewerage: Shared Private Drainage (Compliant) **Heating:** Details

BROADBAND & MOBILE COVERAGE: Visit <https://checker.ofcom.org.uk/en-gb/broadband-coverage> or enquire with the office for more information.

LOCAL AUTHORITY: www.wealden.gov.uk

COUNCIL TAX: Band D **EPC:** E (40)

MATERIAL INFORMATION: A footpath runs along the south boundary of the garden on what is a strip of unregistered land.

FLOOD & EROSION RISK:

Visit flood-map-for-planning.service.gov.uk or enquire with the office for more information.

PHYSICAL CHARACTERISTICS: Brick elevations and tiled roof.

PARTICULARS, PLANS AND SCHEDULES: The particulars and acreages stated, together with the plans are believed but not guaranteed to be correct. They are given by the Agents to assist viewers but are specifically excluded from any contract. Prospective purchasers must satisfy themselves as to the information enclosed.

IMPORTANT NOTICE: Lambert & Foster themselves and the vendors and/or lessors of this property whose agents they are, give notice that: The particulars are set out as a general outline only for guidance and do not constitute part of an offer or contract. All descriptions, dimensions, references to condition and necessary permissions for the use and occupation and other details are given in good faith and are believed to be correct. Any intending purchasers/lessees should not rely on them as statements or presentations of fact but satisfy themselves by inspection or otherwise as to the correctness of each of them. If there are any points which are of particular importance to you, please contact the office and we will be pleased to check the information, particularly if you are travelling some distance to view the property.

In accordance with the Consumer Protection from Unfair Trading Regulations 2008 (CPR), we must advise that we have not tested any of the main services, various electrical or gas appliances and fixtures which may be referred to in these sales particulars. Any prospective purchasers are strongly advised to satisfy themselves that such are in working order. No person in the employment of the Agents has any authority to make or give any representations or warranty whatever in relation to this property.

MONEY LAUNDERING REGULATION: In accordance with Money Laundering Regulations, we are now required to obtain proof of identification for all vendors and purchasers. You will need to supply information required for us to complete our identification checks which will include your date of birth, main residential address and a colour copy of your passport or photo driving licence. Lambert & Foster apologise for any inconvenience this may cause, but it is a legal requirement. Lambert & Foster will not be able to conclude a sale on your behalf to any person or people who are unable to provide confirmation of identification. Note: Lambert & Foster currently employs the services of Smartsearch to verify the identity and address of vendors/purchasers.



OFFICES LOCATED AT:

PADDOCK WOOD, KENT

Tel. 01892 832 325

77 Commercial Road,
Paddock Wood, Kent TN12 6DS

WADHURST, EAST SUSSEX

Tel. 01435 873 999

Helix House, High Street
Wadhurst, East Sussex TN5 6AA

HYTHE, KENT

Tel. 01303 814 444

Hillhurst Farm, Stone St,
Westenhanger, Hythe CT21 4HU

CRANBROOK, KENT

Tel. 01580 712 888

Weald Office, 39 High Street
Cranbrook, Kent TN17 3DN



**Lambert
& Foster**



arla | propertymark

naea | propertymark

PROPERTY PROFESSIONALS FOR OVER 120 YEARS