


RECEIVED AT
PENALLTA HOUSE
- 2 FEB 2018

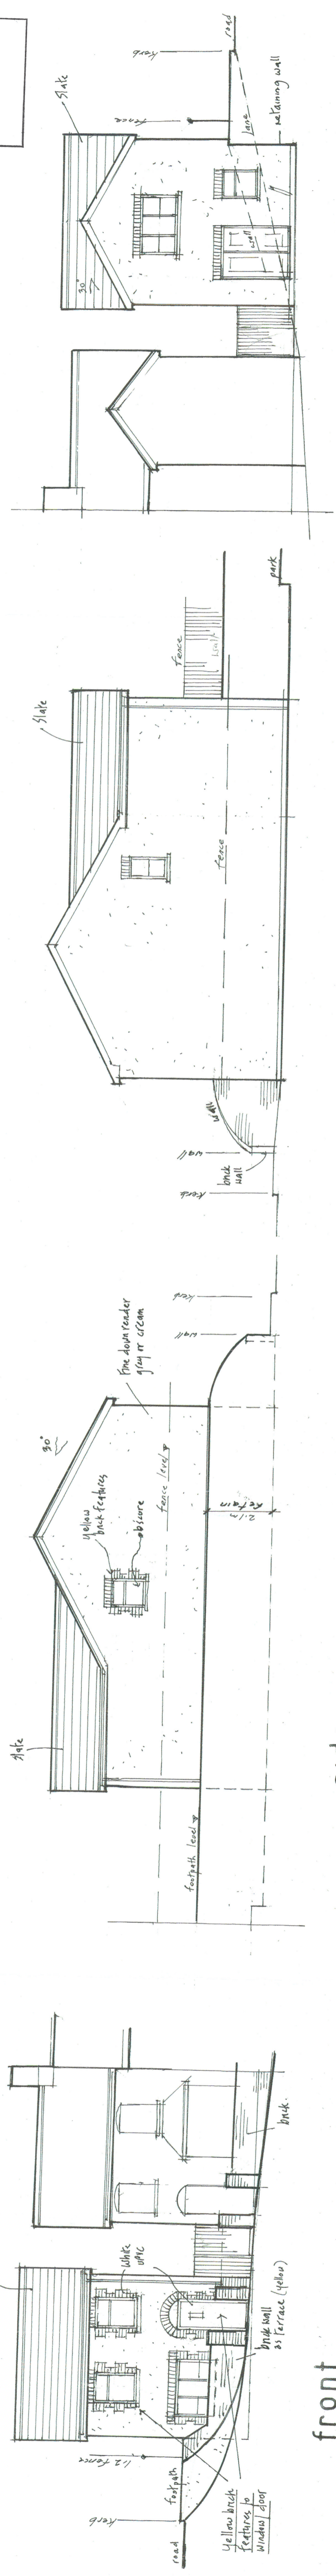

front

side


side

rear


AMENDED PLAN
N17/0809

Caerphilly County Borough Council
02 FEB 2018
Planning Services


Dwg Title	ELEVATIONS AND PLANS
Client	MR J JONES
Job Title	DETACHED HOUSE AND PARKING ON LAND ADJOINING Nº2, PENLLWYN AVENUE BLACKWOOD, CAERPHILLY
Scale	1:100, 1:50, 1:200
Drawn	<i>M. J. Jones</i>
Date	SEPT 17
Dwg No	Sheet 1 of 2
Rev	C

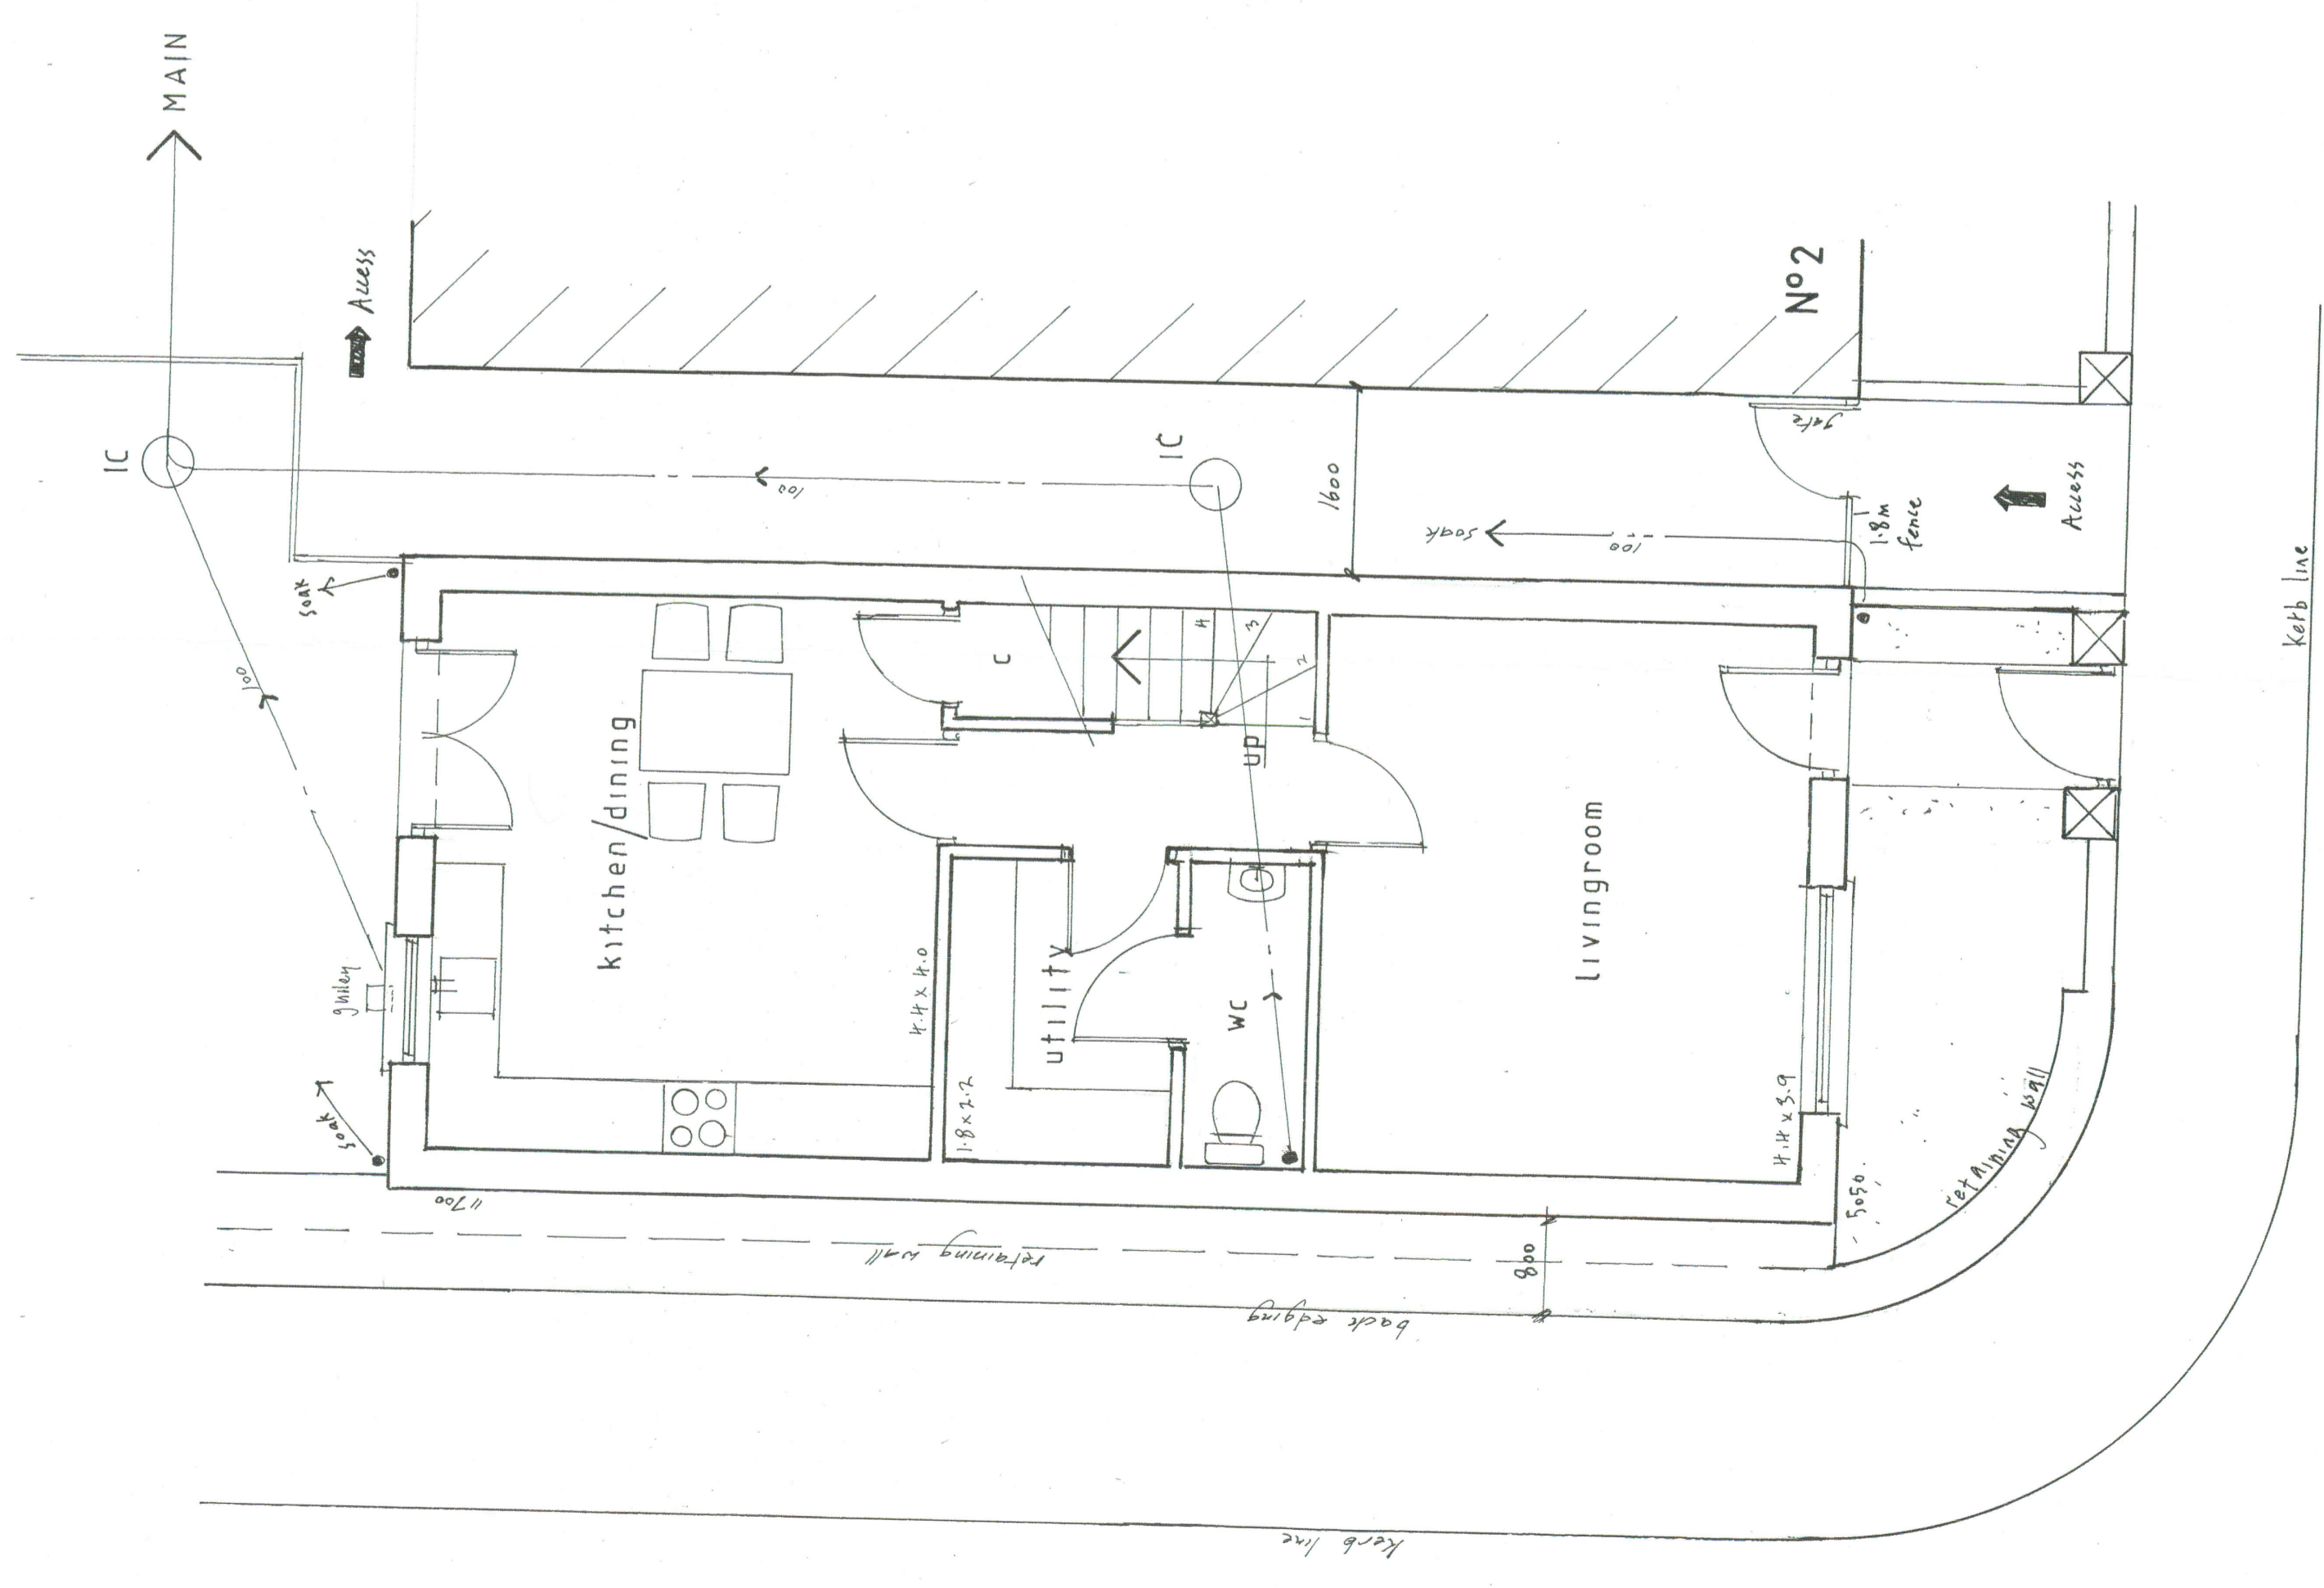

ground floor

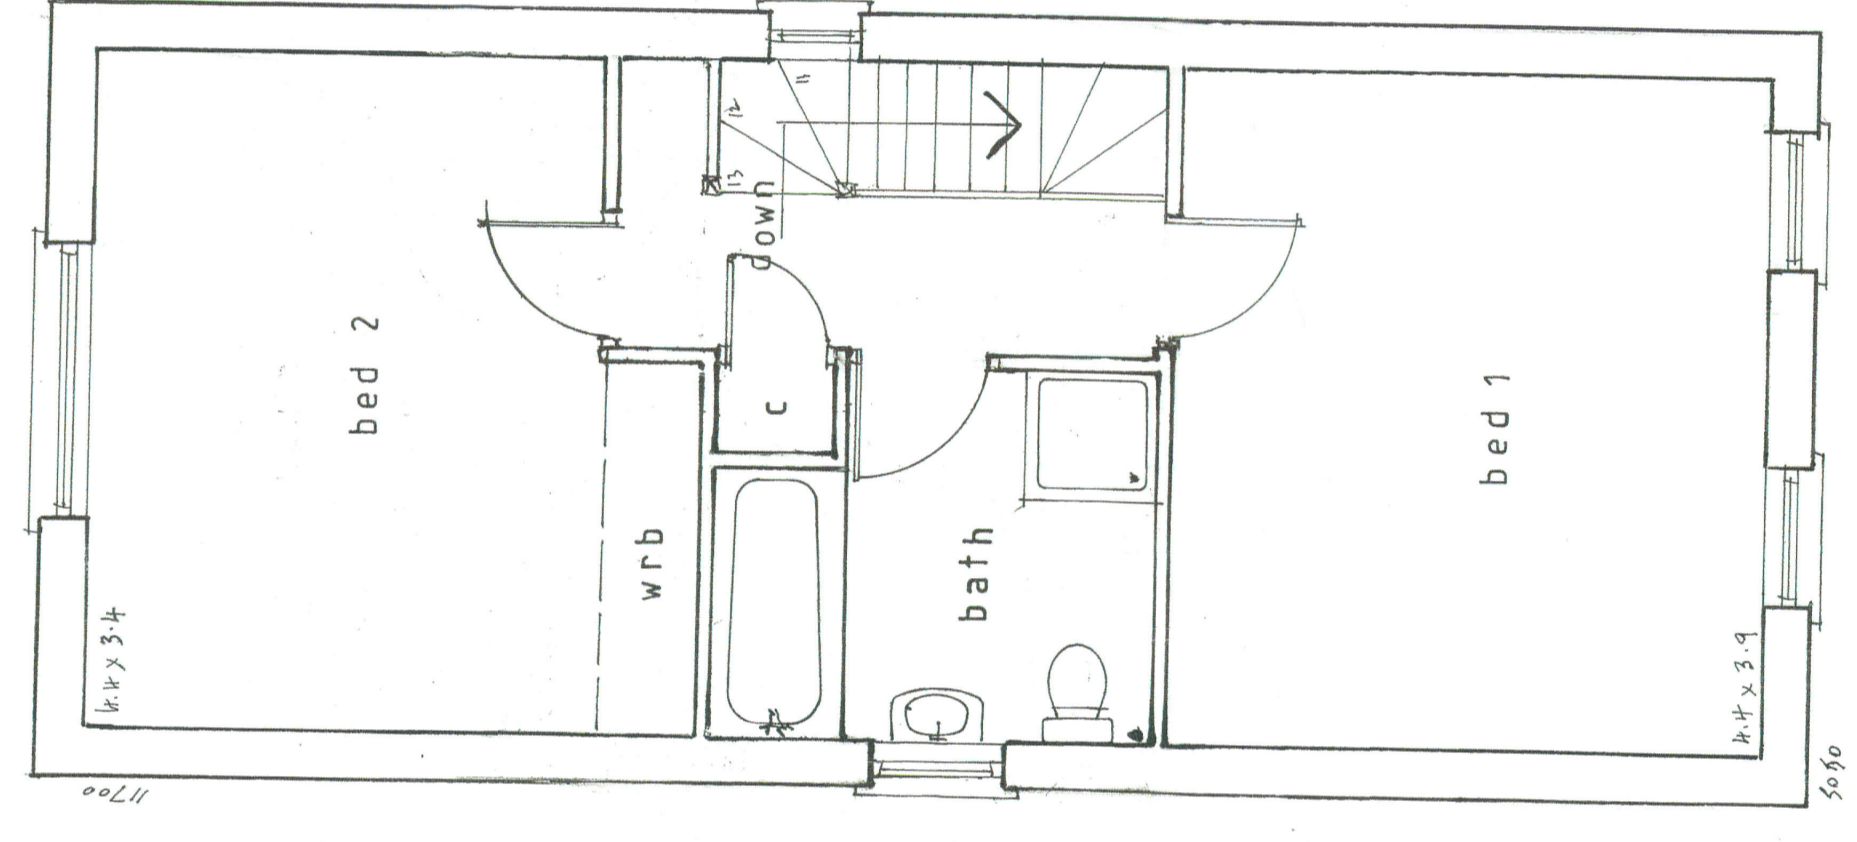

first floor

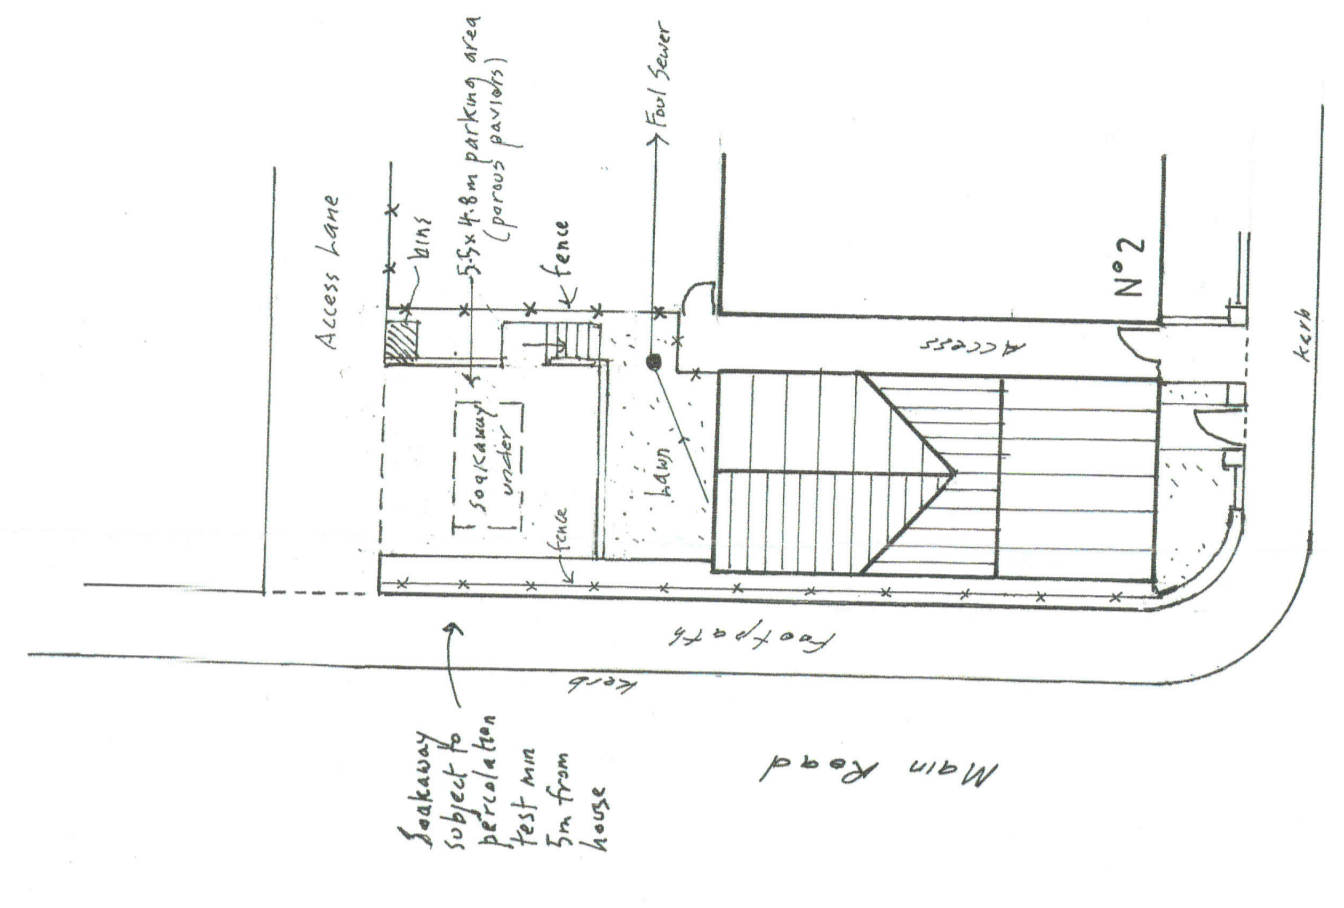

Block Plan 1:200

This copy has been made by or with the authority of
Caerphilly County Borough Council pursuant to section
77 of the Copyright, Designs and Patents Act 1988
in compliance with the provisions of section 17B
of the Act. Unless the Act provides a relevant
exception to Copyright, this copy must not be copied
without the prior permission of the copyright owner.