



**PLANNING DRAWINGS**  
All dimensions are to be checked by client. Any discrepancies are to be reported to the Architect. This drawing to be Read in Conjunction with all associated Architects or Consultants Details & Specifications. This drawing is for illustrative purposes only and does not form part of any contract.



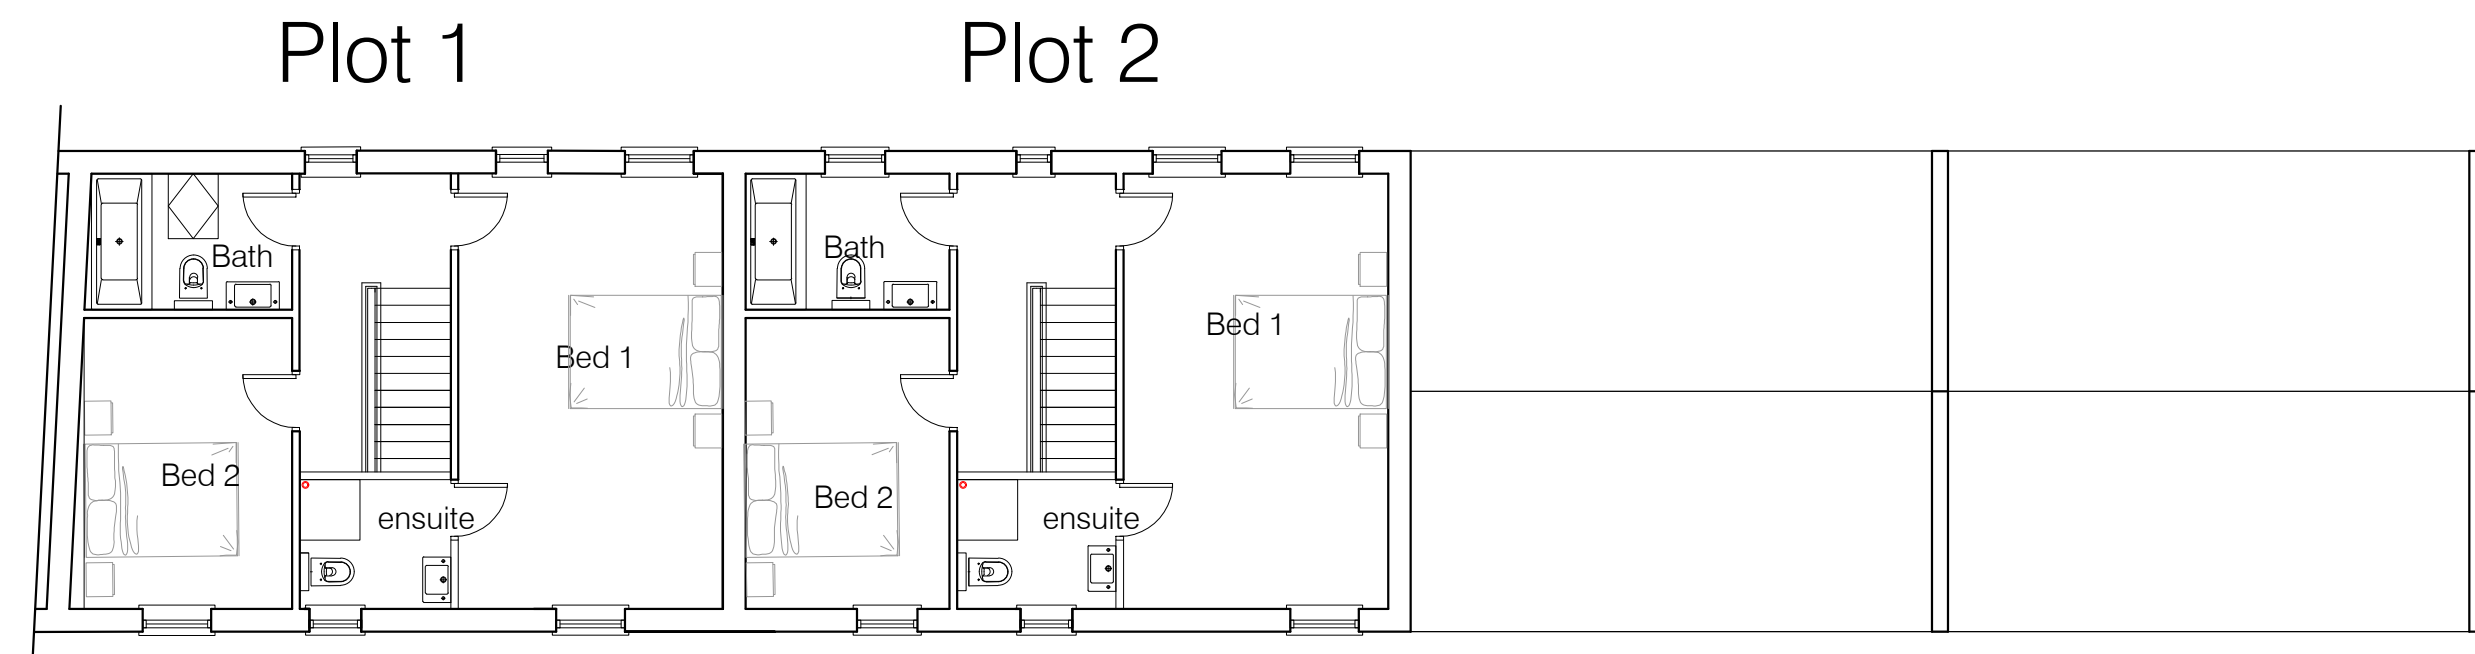


FirstFloor

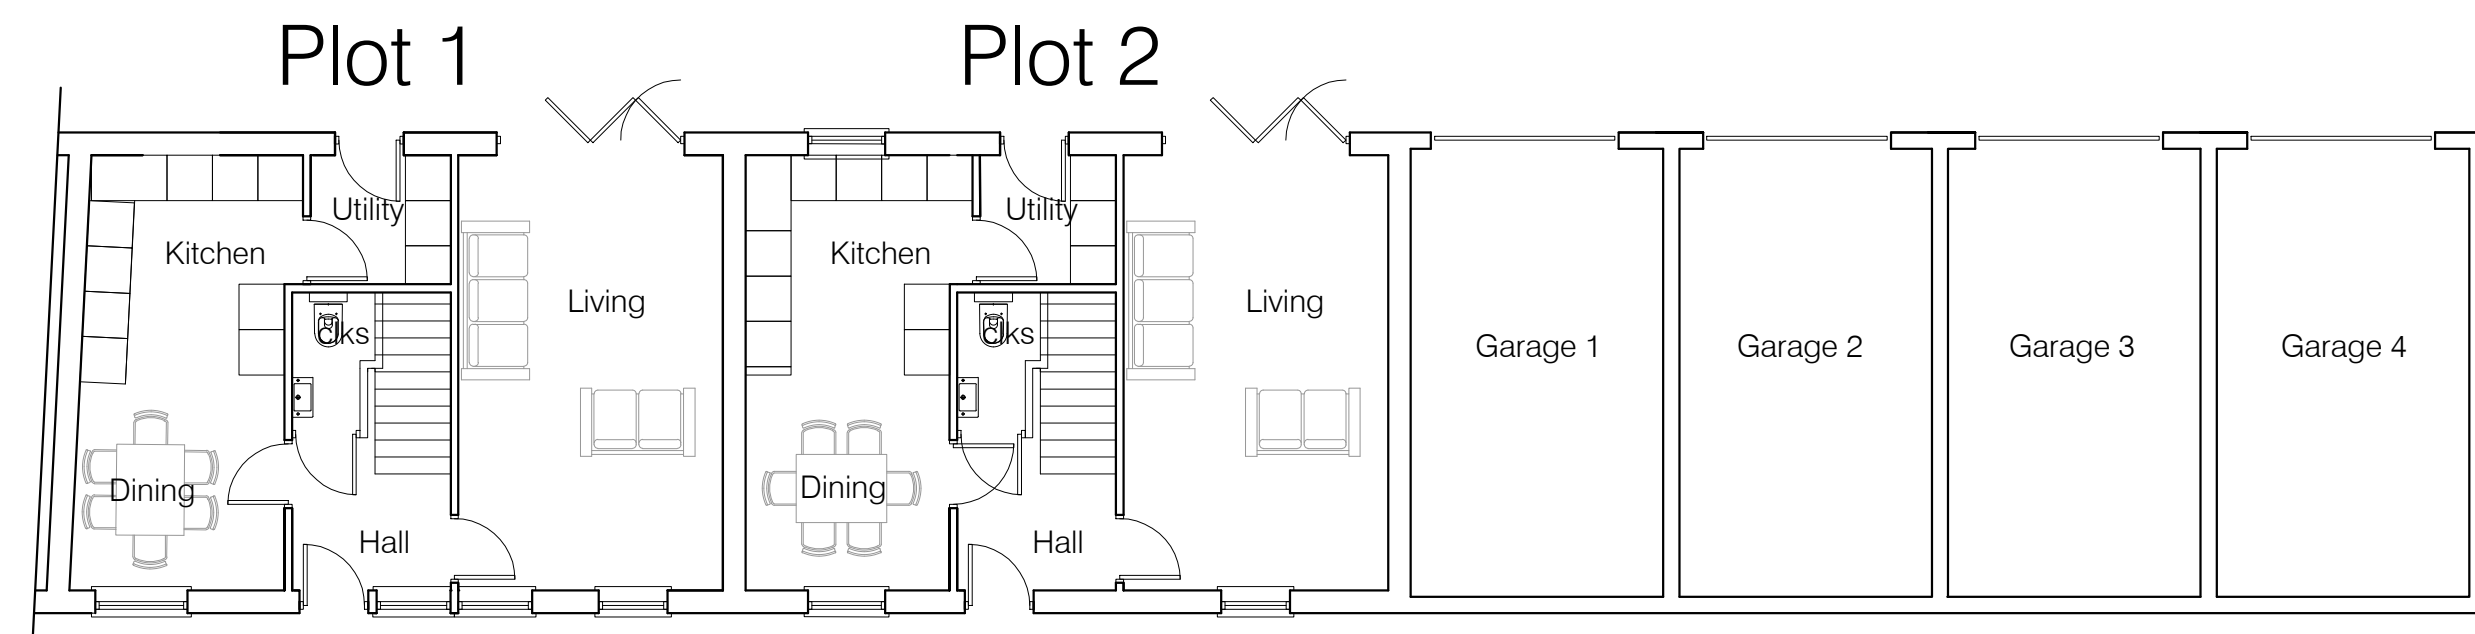


## Ground Floor

Scale Bar 1:100

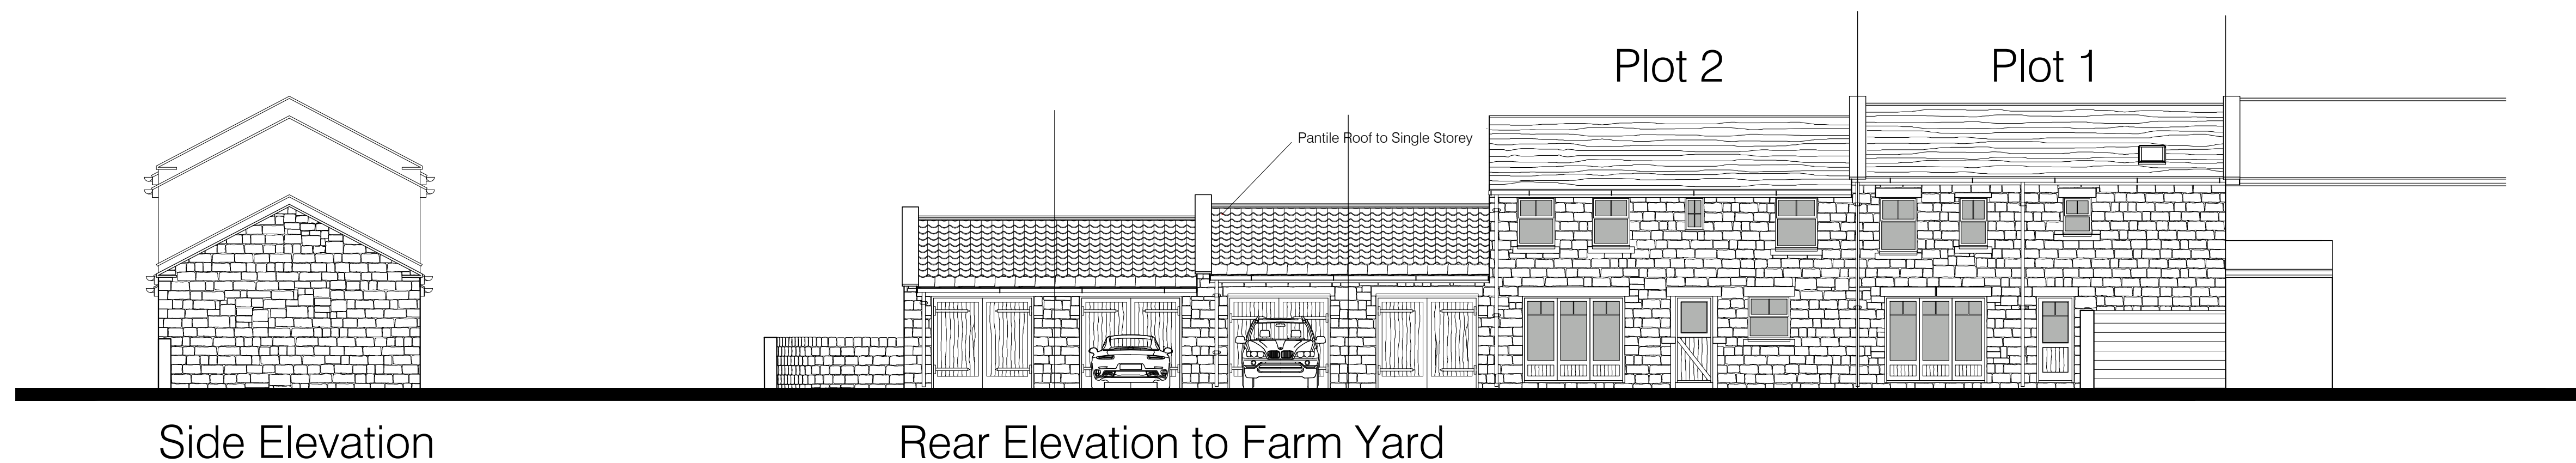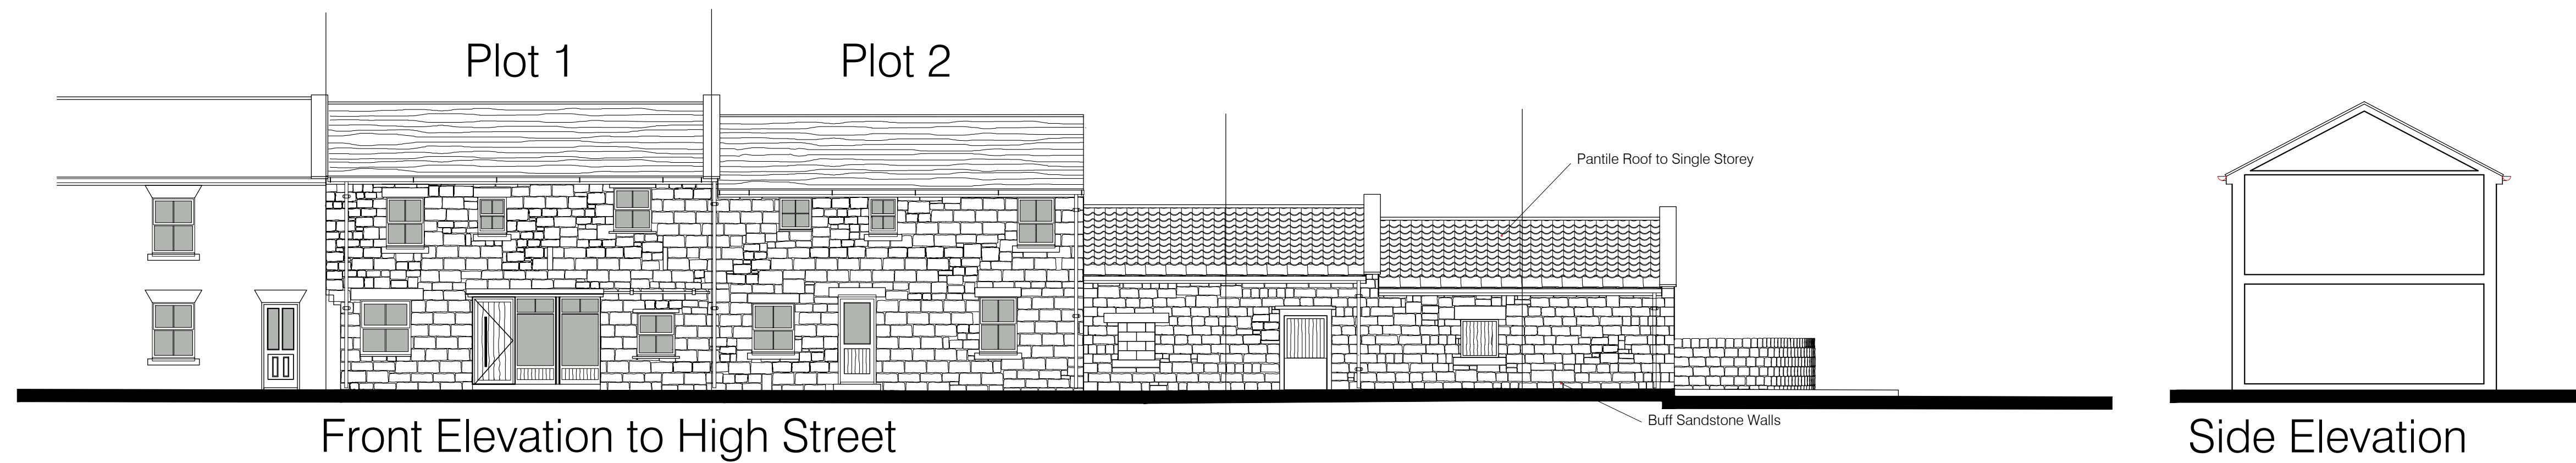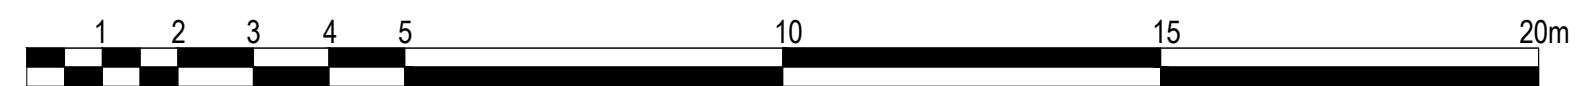

06.12.23	Elevations altered.	PA.	E.
10.10.23	Plots Bedrooms and stairs altered.	PA.	C.
29.08.23	Minor amendments to elevational openings.	PA.	C.
15.06.23	Elevations Amended.	PA.	B.
27.07.22	Elevations Amended.	PA.	A.
Date.	Revision.	By.	No.

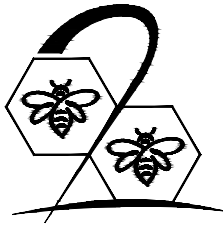

**B2 ARCHITECTURE**

**B2 Architecture Limited**  
 2b, Beech Road,  
 Hale,  
 Altrincham,  
 Cheshire,  
 WA15 9HX

Tel No. 0161 928 0051

Email: enquiries@B2architecture.co.uk

Proposed development at. **Low Lane Farm, High St. Spofforth**

Client. **Archhaven Estates Ltd**

Drawing title. **Proposed Plots 1 & 2**

Status. Planning	Date. FEB 2022
Scale. 1:100 @ A1	Drawn. P&JA
Checked. B2 Architecture	
Job No. 21-56	Drawing No. 04

Revision. **E**

© THIS DRAWING AND THE BUILDING WORKS DEPICTED THEREIN ARE THE COPYRIGHT OF B2 ARCHITECTURE LIMITED AND MAY NOT BE USED, COPIED OR AMENDED EXCEPT BY WRITTEN PERMISSION.