



Pauls Croft, Cricklade – SN6 6AH

Swindon

In Excess of **£350,000**



mcfarlane
property.com

Pauls Croft

Cricklade, Swindon


- Off Road Parking
- Nearing Completion
- New Build Detached Home
- Three Beds
- Solar Panels Front & Rear

A New Build Detached House in a sought after Cricklade position. This home is now nearing completion and boasts an envious position close to Cricklade...

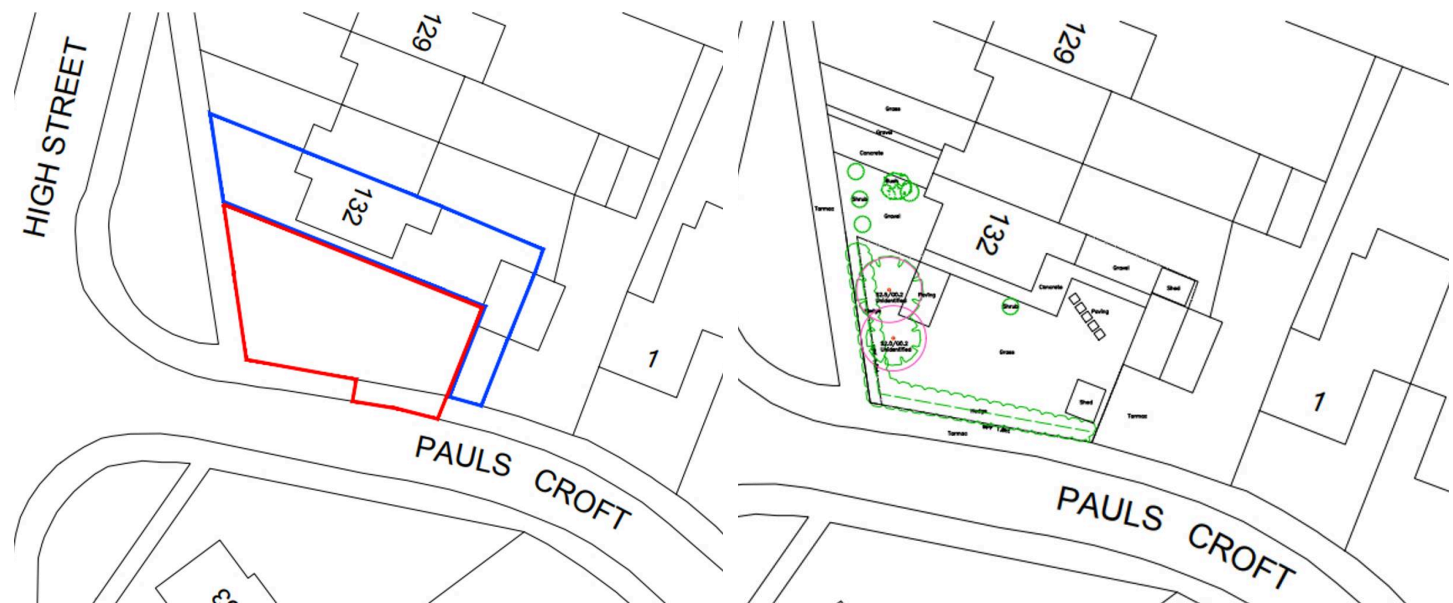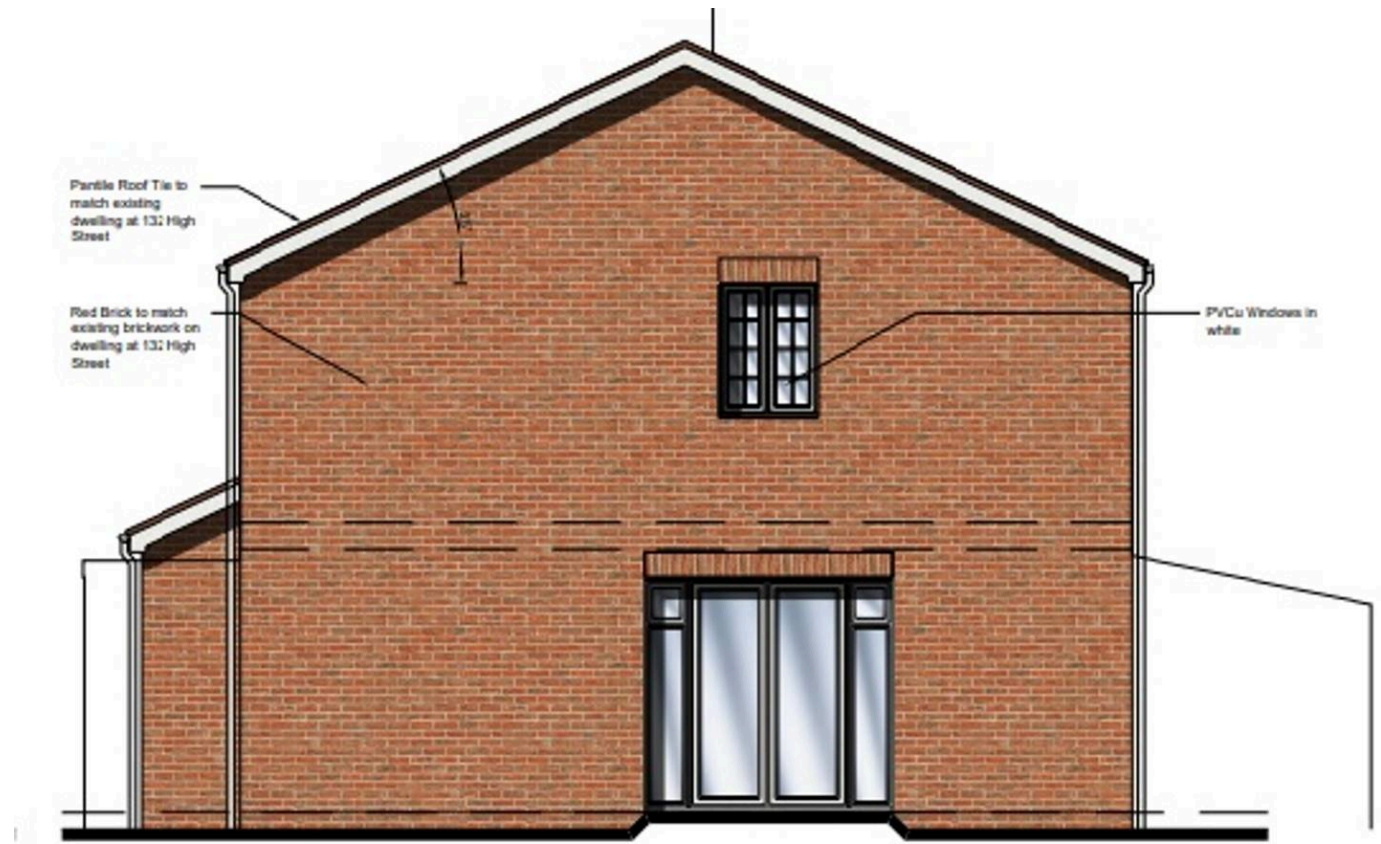



Ground Floor Plan - 1:50

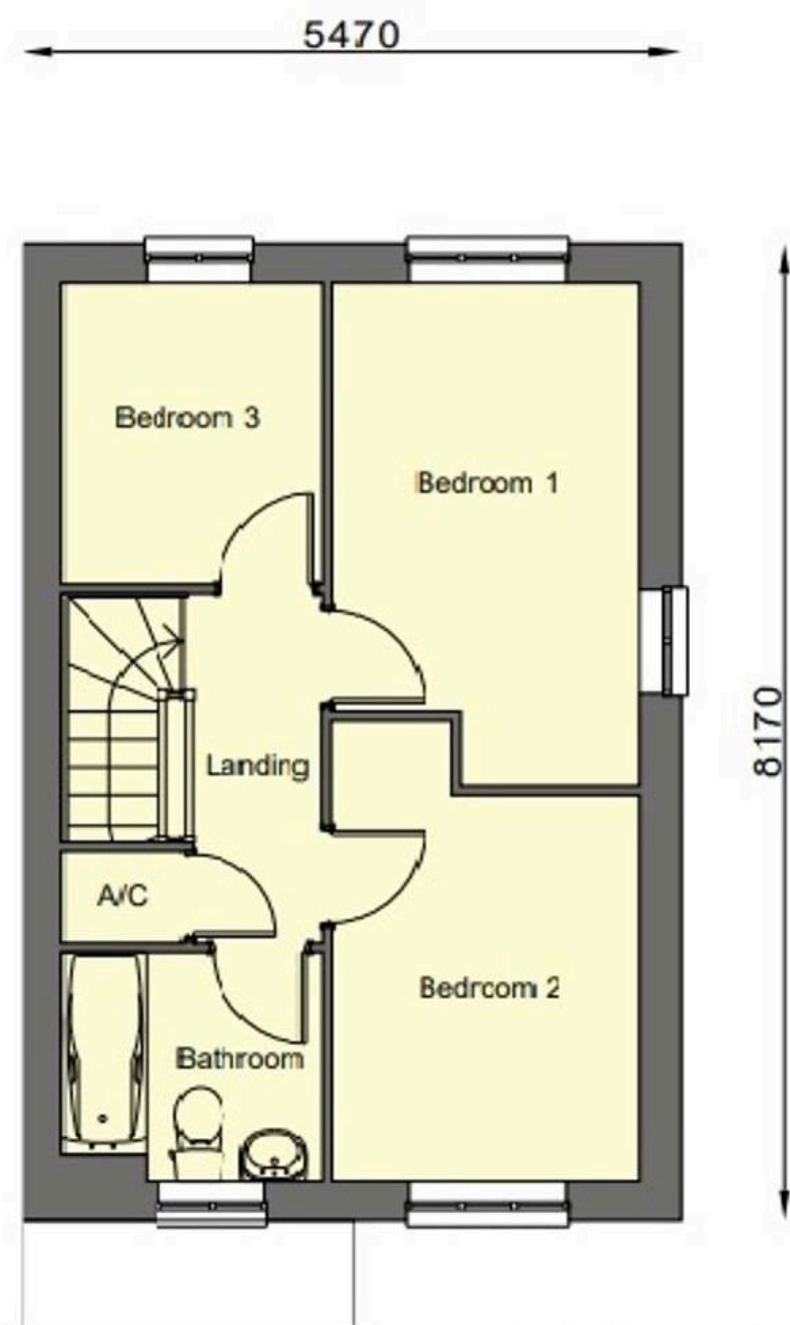

First Floor Plan - 1:50

Agents Note: Whilst every care has been taken to prepare these sales particulars, they are for guidance purposes only. All measurements are approximate and are for general guidance purposes only and whilst every care has been taken to ensure their accuracy, they should not be relied upon and potential buyers are advised to recheck the measurements.