



Downstairs – 1:50 Scale

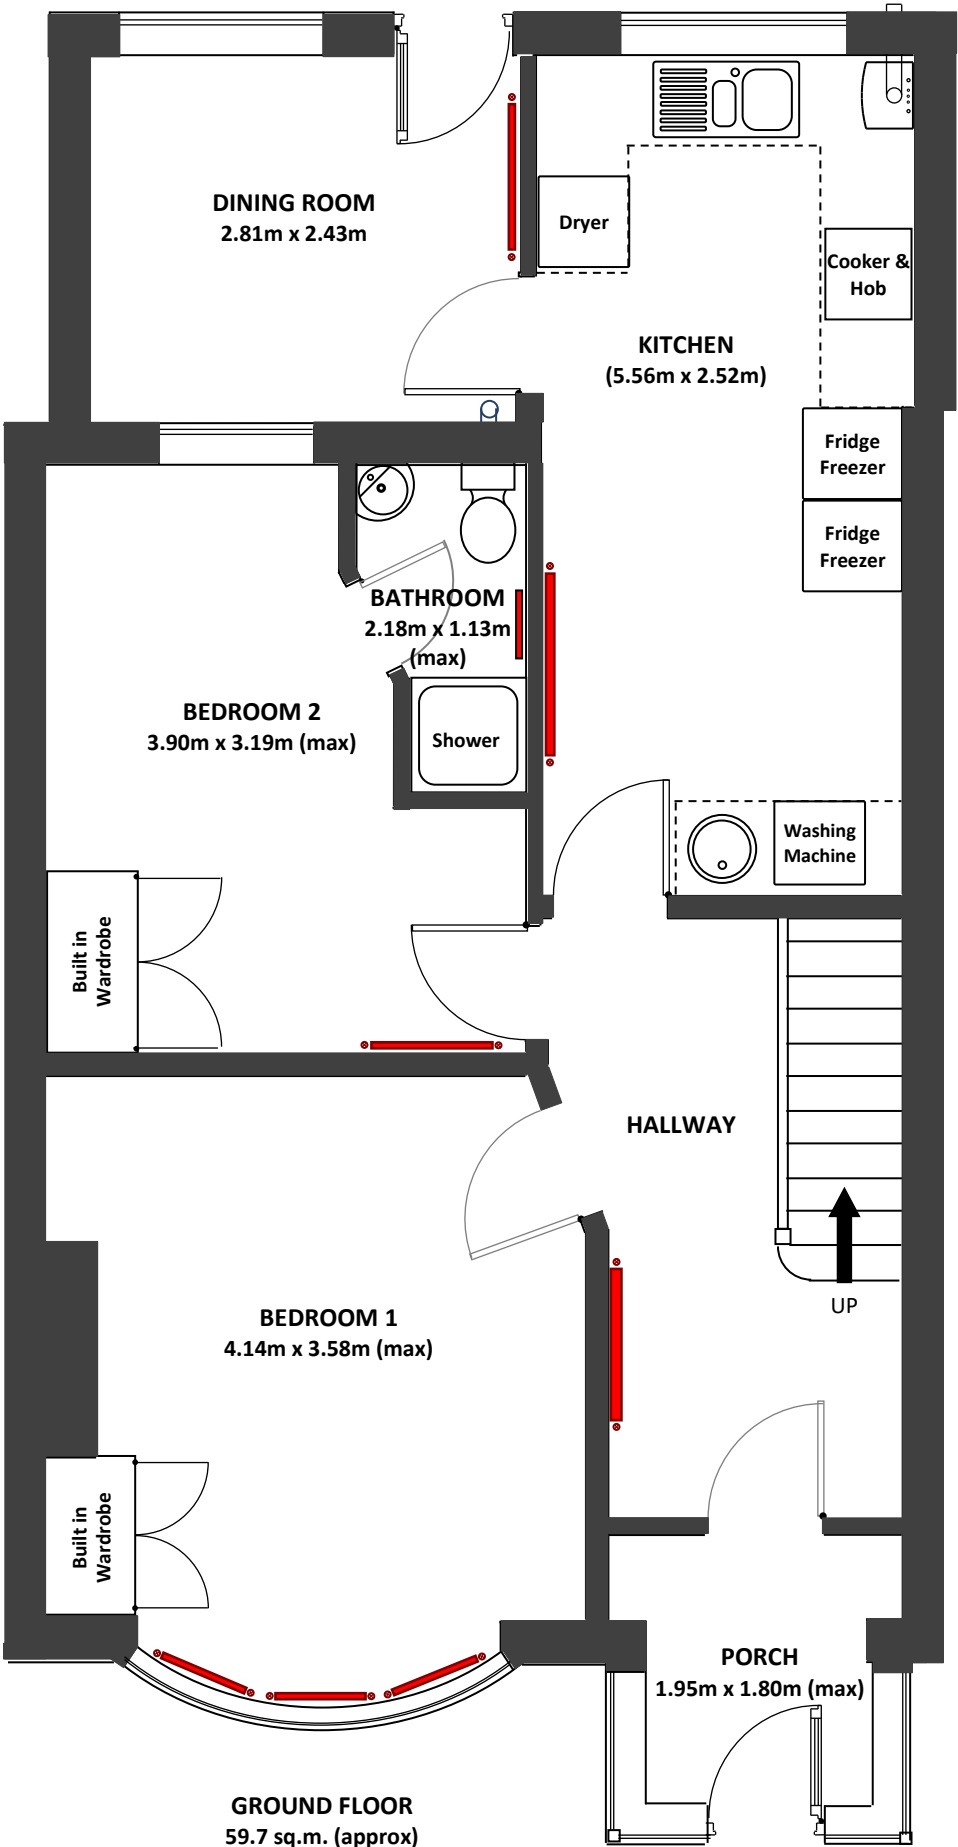


Upstairs – 1:50 Scale

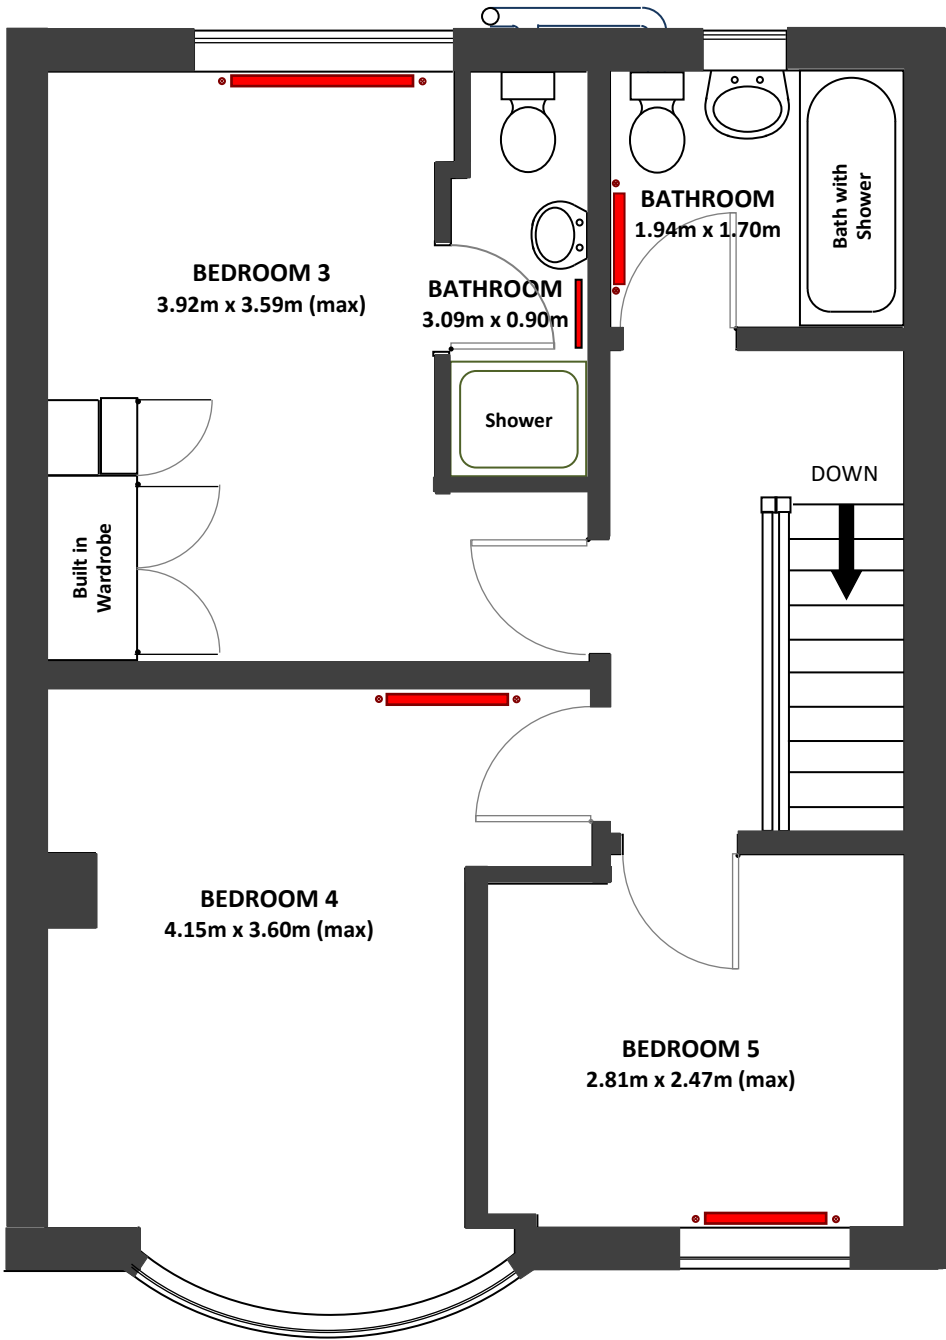

FIRST FLOOR
43.8 sq.m. (approx)

Converted Garage / Lounge – 1:50 Scale

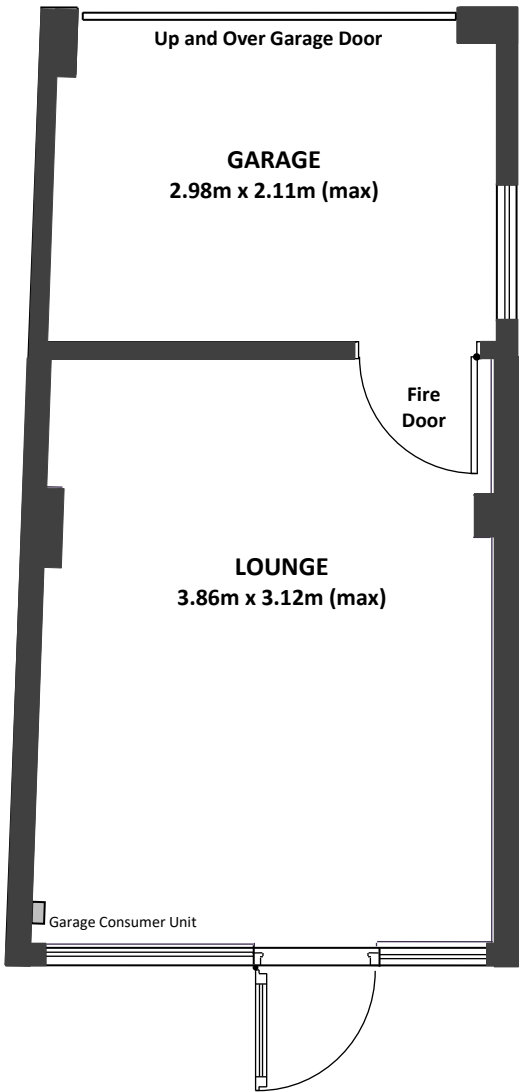

CONVERTED GARAGE
18.3 sq.m. (approx)