

**RUSH
WITT &
WILSON**



**RUSH
WITT &**

**66 Parkstone Road, Hastings, TN34 2NT
Guide Price £450,000 - £475,000**

*****GUIDE PRICE £450,000 - £475,000***** This stunning detached bungalow offers a unique opportunity for those seeking a spacious and well-appointed home. Boasting an open plan living/dining room and three bedrooms, this property is ideal for families or those who love to entertain. Situated at the end of a peaceful cul-de-sac and overlooking school playing fields, this bungalow provides a tranquil setting for its residents. Step inside to discover a substantially extended interior that exudes warmth and character. The lounge is a welcoming space, complete with a wood-burning stove that adds a touch of cosiness on chilly evenings. The open-plan design seamlessly connects the lounge to the dining room, creating the perfect layout for hosting gatherings or simply relaxing with loved ones. The heart of the home lies in the spacious kitchen-breakfast room, where you can unleash your culinary skills in a modern and well-equipped space. With gas central heating and solar panels providing domestic electricity, this property offers both comfort and eco-friendly living. The three well-appointed bedrooms provide ample space for rest and relaxation, while the modern bathroom offers a luxurious retreat for unwinding after a long day. Don't miss out on the opportunity to make this superb detached bungalow your own. With double glazing throughout and a prime location, this property is a rare find that combines comfort, style, and convenience in one delightful package.





RUSH
WITT &
WILSON



RUSH
WITT &
WILSON



RUSH
WITT &
WILSON



RUSH
WITT &
WILSON



RUSH
WITT &
WILSON




RUSH
WITT &
WILSON



RUSH
WITT &
WILSON



RUSH
WITT &
WILSON

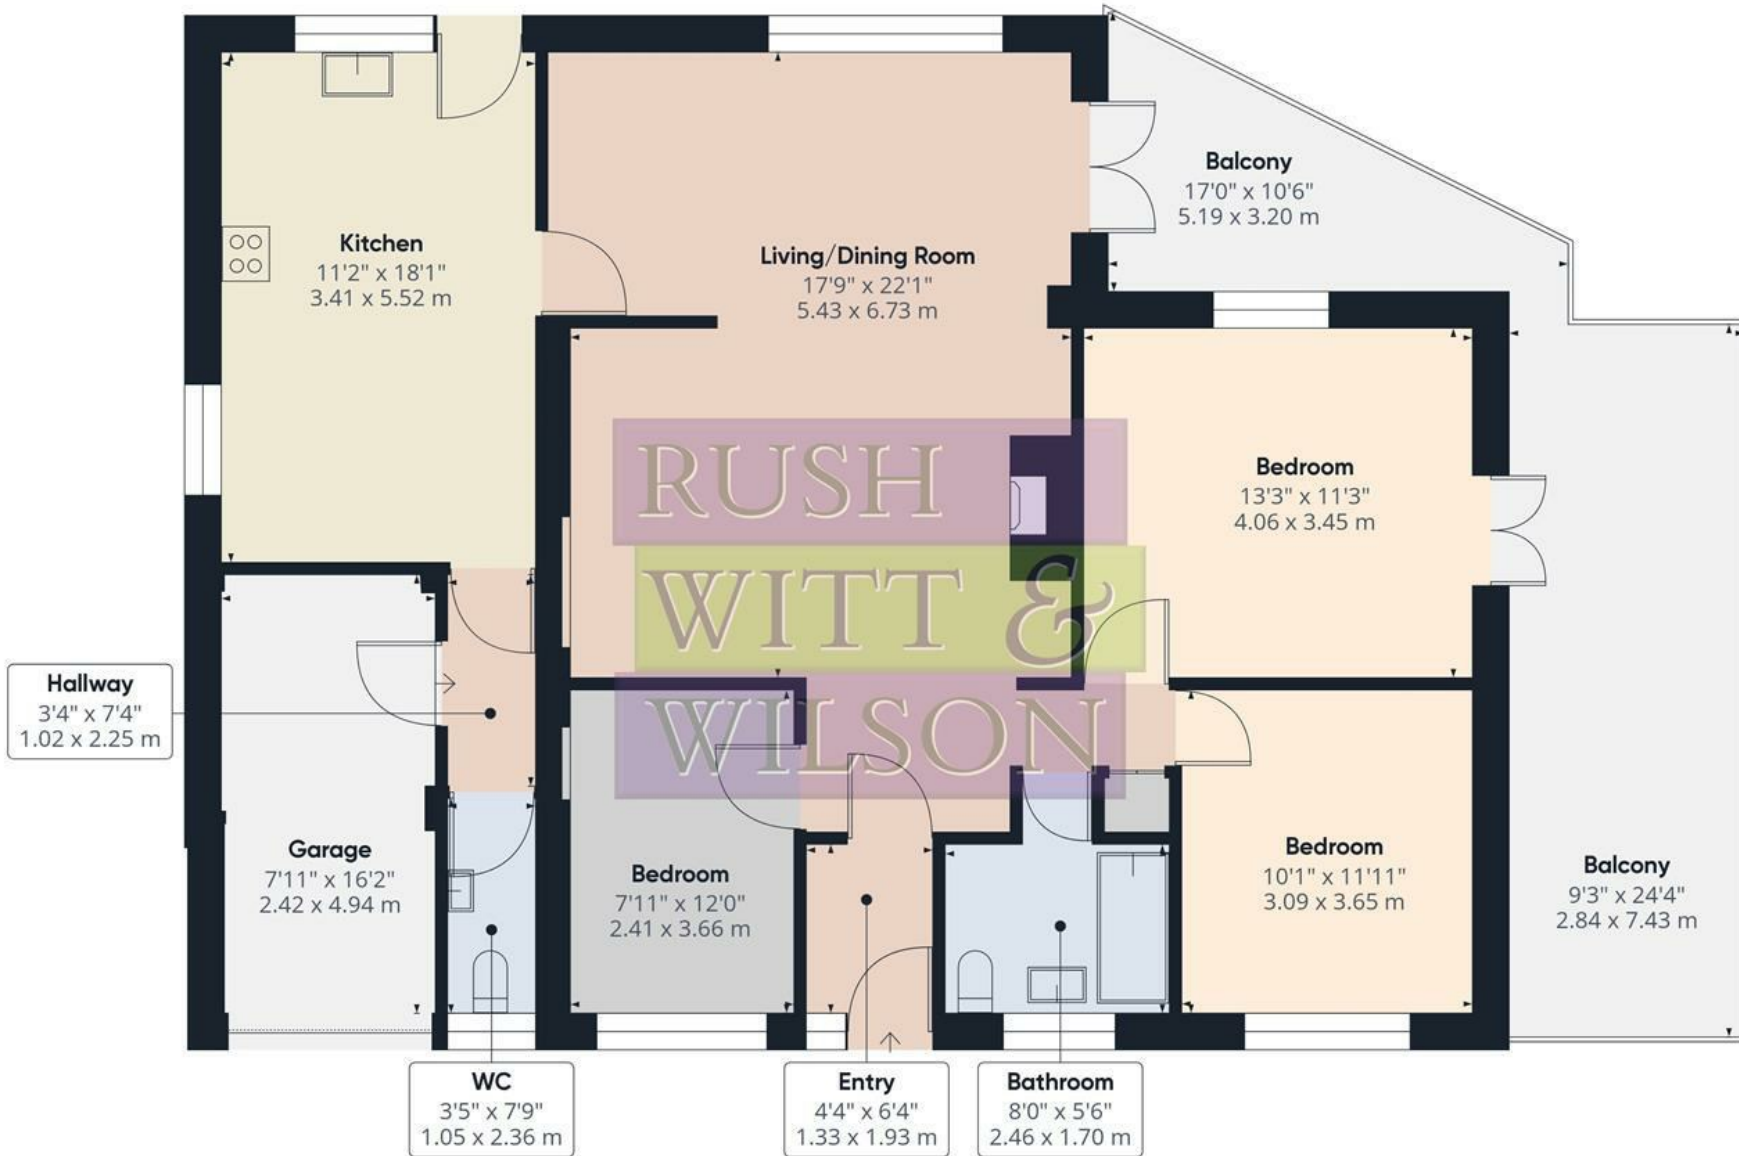

Approximate total area⁽¹⁾

1277.68 ft²
118.7 m²

Balconies and terraces



342.18 ft²
31.79 m²

(1) Excluding balconies and terraces

While every attempt has been made to ensure accuracy, all measurements are approximate, not to scale. This floor plan is for illustrative purposes only.

Calculations are based on RICS IPMS 3C standard.

GIRAFFE 360

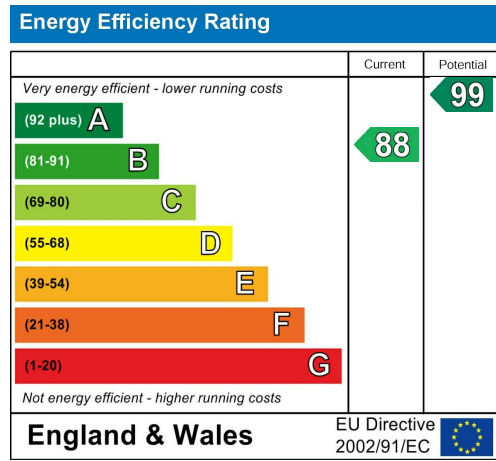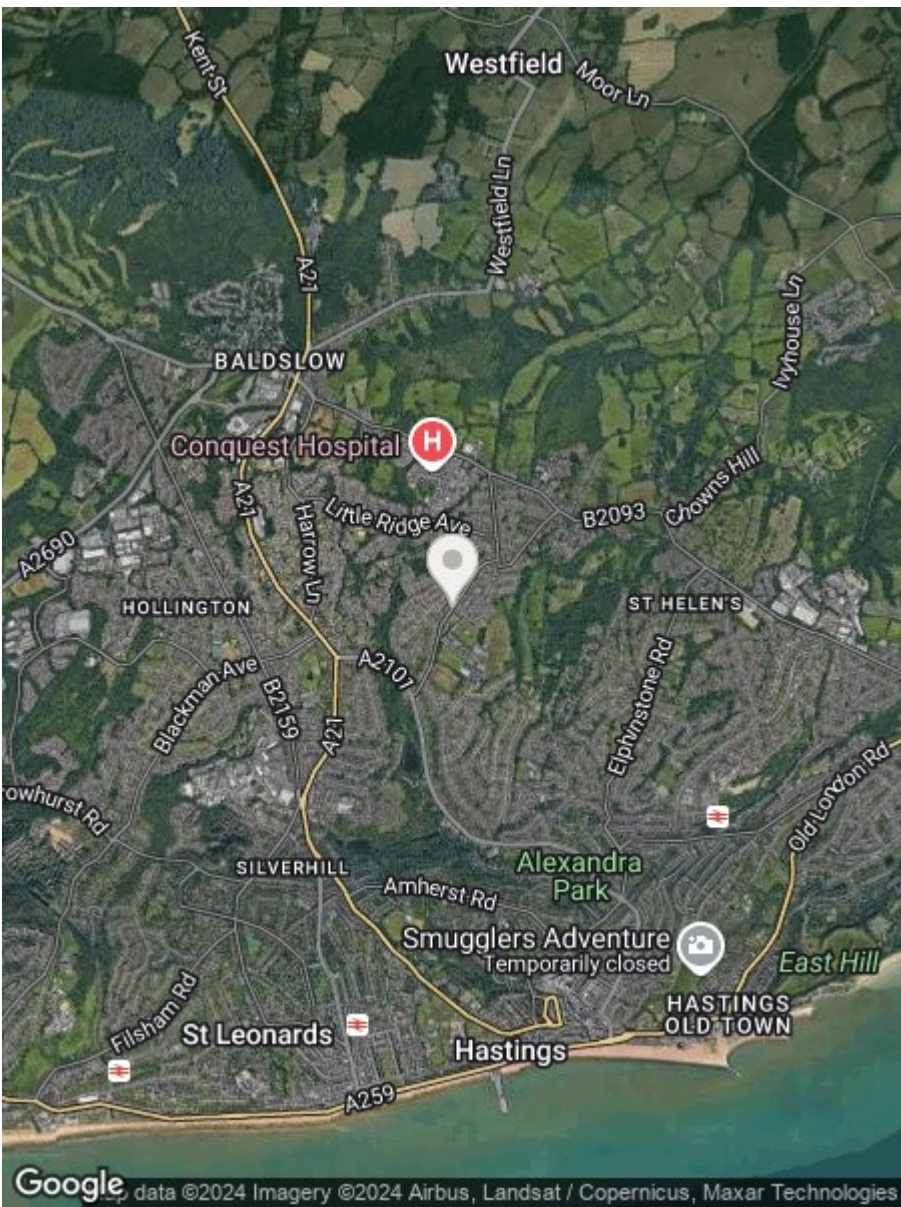

**RUSH
WITT &
WILSON**

**Residential Estate Agents
Lettings & Property Management**



**Rother House Havelock Road
Hastings
East Sussex
TN34 1BP
Tel: 01424 442443
hastings@rushwittwilson.co.uk
www.rushwittwilson.co.uk**