



HUNTERS[®]
HERE TO GET *you* THERE

5 2 1 D

Ranelagh Gardens, Southampton

Per Calendar Month £2,100 Per Calendar Month



Presenting to the market this five bedroom house situated in Ranelagh Gardens. The property is ideal for students or professionals, is well presented throughout and offered fully furnished. This house comprises entrance hall, W/C, kitchen/diner, utility room and bedroom on the ground floor. The first floor has a large lounge and bedroom with en-suite facilities. Upstairs comprises of a further three bedrooms and bathroom. There is off road parking and excellent transport links.

The tenancy entered into is an AST (assured shorthold tenancy) where each tenant and chosen guarantor is joint and severally liable for the duration for the tenancy.

E




38 Bedford Place, Southampton, Hampshire, SO15 2DG | 02380 987 720
southampton@hunters.com | www.hunters.com



This Hunters business is independently owned and operated by Clegg Properties Ltd | Registered Address 27 Westfield Road, Lymington, Hampshire, England, SO41 3PZ | Registered Number: 06421594 England and Wales | VAT No: 188 0548 76 with the written consent of Hunters Franchising Limited.

KEY FEATURES

- Student house
- Five double bedrooms
- Bathroom on second floor, additional en suite to one bedroom
- Gas central heating & double glazing
- Spacious lounge
- Bills included package is an optional extra
- Council tax: Exempt for full time students
- EPC: D (64)

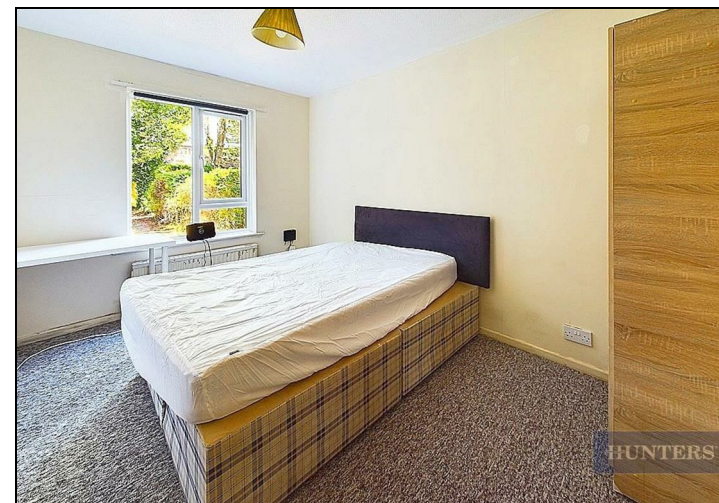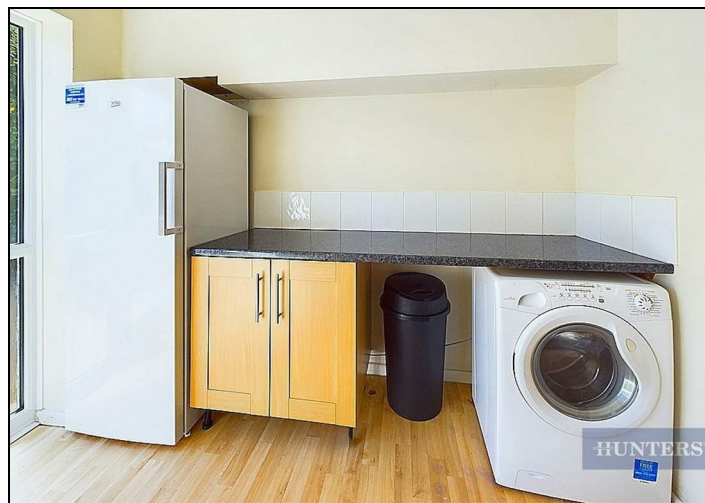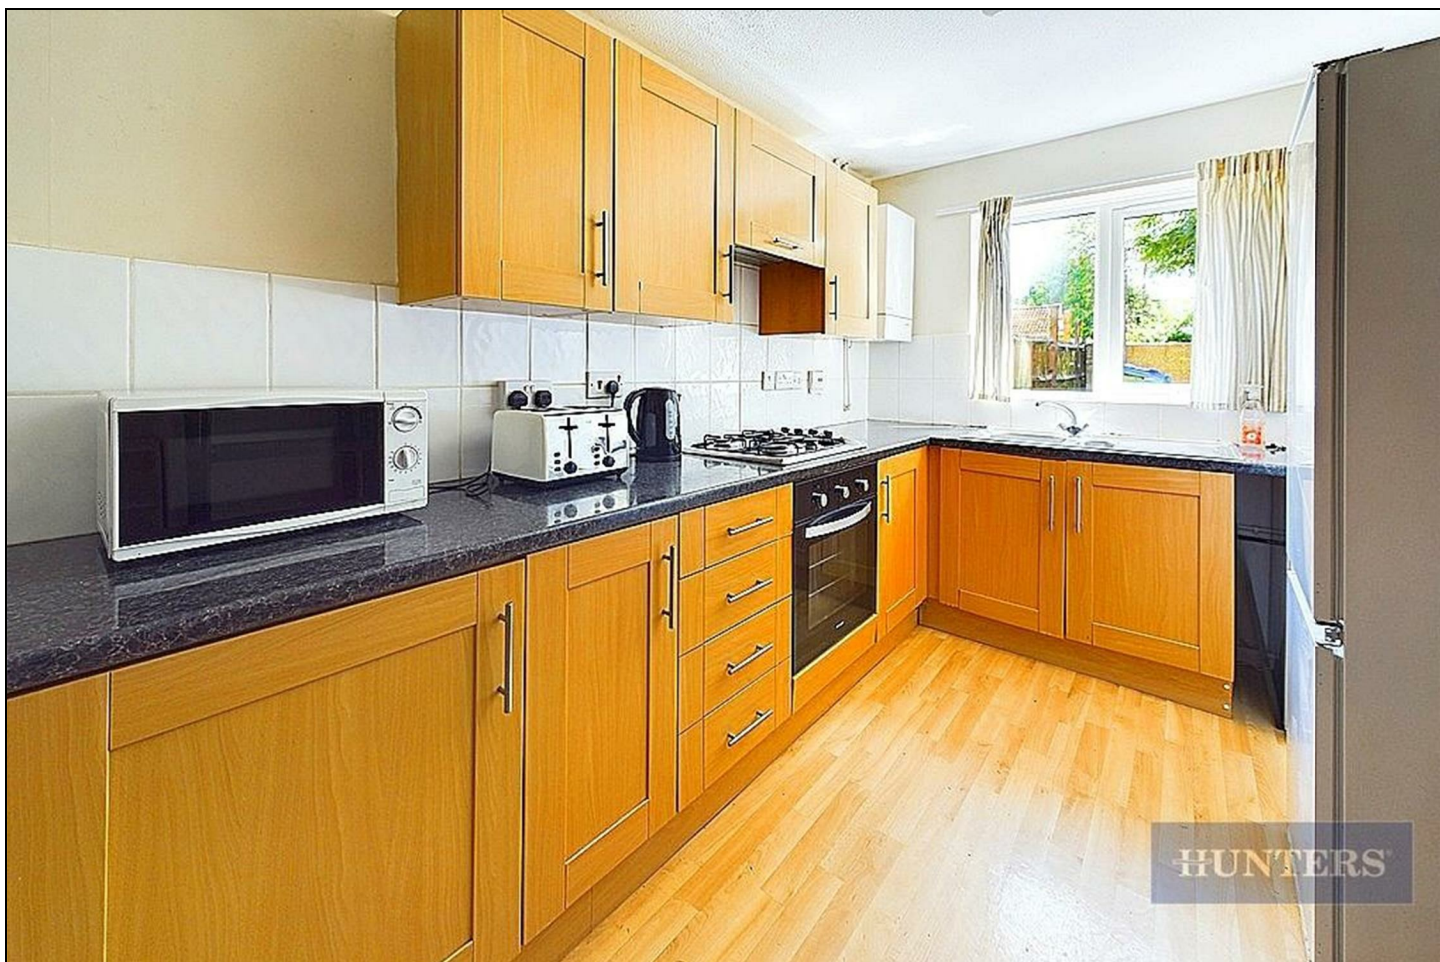





Bedroom

12'3" x 9'0"

Bedroom

15'4" x 7'1"

Bedroom

11'6" x 7'11"

Landing

8'10" x 2'7"

Bathroom

6'9" x 5'3"

Floor 2

Approximate total area⁽¹⁾

1203.18 ft²

(1) Excluding balconies and terraces

While every attempt has been made to ensure accuracy, all measurements are approximate, not to scale. This floor plan is for illustrative purposes only.

GIRAFFE360

