



Woonton Farm, Woonton, Herefordshire, HR3 6QL

Woonton Farm Woonton Herefordshire HR3 6QL

Summary of features:

- Substantial six bedroomed Grade II Listed farmhouse
- Range of traditional farm buildings offering development potential subject to planning permission
- Situated in the rural village of Woonton
- Available as either farmhouse and buildings totalling about 1.53 acres (Lot 1) or as farmhouse and buildings totalling about 31.10 acres (Lot 2)
- For Sale by Informal Tender
- Tender Deadline: 12 Noon Wednesday 7th August 2024

Guide Price:

Lot 1 Farmhouse: £700,000

Lot 2 As a Whole: £1,200,000

Ref: Andrew Edwards

Hereford 14.6 miles | Kington 5.7 miles
Hay On Wye 13.3 miles | Almeley 1.1 miles

Introduction:

This is an increasingly rare opportunity to purchase a beautiful traditional former farmstead in the heart of tranquil northwest Herefordshire countryside. Woonton Farm has been within the present family ownership since 1947.

Woonton Farm is situated in the hamlet of Woonton next to the village of Almeley. Located 5.7 miles from the Market Town of Kington, and 14.6 miles from the Cathedral City of Hereford. Local facilities are available in the nearby villages of Almeley, Eardisley and Weobley.

Despite the rural setting Woonton Farm is well connected and situated just off the A480 Kington Road providing easy access to the wider area.

Description:

Woonton Farm comprises a substantial detached Grade II Listed farmhouse and a range of traditional farm buildings offering development potential subject to planning permission.

The farmhouse and buildings are positioned in a courtyard setting. The property is approached by both front and rear driveways leading off the Logaston Road with ample parking to the front and rear.

Lotting:

Lot 1 is the farmhouse and buildings totalling about 1.53 acres as outlined red on attached plan.

Lot 2 is the farmhouse and buildings totalling about 31.10 acres of land as outlined in blue on attached plan.

The farmland is not available separate to the house.





Accommodation:

Ground Floor

Entrance Hall - Door to dining room, door to drawing room.

Kitchen Area/Breakfast Room -

Flagstone/concrete floor with vinyl overlay, solid fuel AGA, peninsula island, door to scullery, door to pantry, door to hallway, exposed beams, window overlooking courtyard, built in storage, base units, sink unit, electric oven.

Pantry - Base and eye level units, meat hooks.

Scullery - Flagstone and brick floor, cellar below, door to kitchen, door to granary, Belfast sink, plumbing, rear staircase, window overlooking garden, exposed beams, meat hooks.

Scullery Staircase - Dilapidated stairs leading to bedroom 6. The stairs and floor of bedroom 6 is dilapidated and entry is entirely at your own risk.

Rear Hallway - Flagstone floor, rear external door, door to granary, fuse box.

Dining Room - Carpet over wooden floor, window overlooking the courtyard, built in storage, exposed beams, open fire with tile surround, door to hallway.

Reception Room - L-shaped, timber floor, door to cellar, rear door, main staircase, door to drawing room, window to rear garden, glazed window to staircase, exposed beams, opaque glass division.

Drawing Room - Window to side with window seat overlooking garden to the side of the house nearest the road, boxed in beams, open fire with brick surround, wooden floor under carpet, situated over the cellar.

Cellar - Flagstone and earth floor, wine cellar partition, barrel entrance, grate below dining room, stairs to reception room. No working lights

and uneven floors and stairs entry is at your own risk.

Staircase Leading to

First Floor

With slip landing, storage under landing, glazed window through to reception room.

Store - Wooden floor, lead lined glass window to bedroom 4.

Bedroom 4 - Walk in wardrobe, window to store, window to front, carpet over wooden floor, high ceilings, door to half landing.

From the landing steps lead to:

Bedroom 2 - Edged exposed beams, carpet over wooden floor, window overlooking courtyard, walk in wardrobe.

Bedroom 3 - Carpet over wooden floor, window overlooking courtyard, painted edged beams, glazed window over door to hallway.

Bathroom - Bath, WC, pedestal handwash basin, cupboard, immersion heater, carpet floor, window to rear. (Bath and shower over).

Bedroom 5 - Blocked up fireplace, carpet floor, window to side of house near road, high ceilings.

Hallway - Arched window to end, landing, on right hand side of stairs.

Bedroom 1

Carpet over wooden floor, painted edged beams, window over courtyard, chimney breast.

Rear Staircase With under stairs storage leading to:

Second Floor

Bedroom 6 - Wooden floor, window overlooking rear garden, built in cupboard, door to stairs to attic. We advise not safe to enter. Entry at your own risk.

Wooden stairs leading to.

Attic - Timber floor, timber eaves, felt lined tiled roof, door leading onto a lead lined flat gully roof, water tank situated in attic. We advise not to enter. Entry is at your own risk.

Council Tax:

The Herefordshire Council Tax website suggests that the Council Tax band for Woonton Farm is 'E'

EPC Rating:

Woonton Farmhouse is Grade 2 Listed so exempt.

English Heritage Official List Entry:

List Entry Number:1081680

Grade: II

Date first listed:16-Jul-1987

<https://historicengland.org.uk/listing/the-list/list-entry/1081680?section=official-list-entry>

Outside:

Lot 1 is the farmhouse and buildings which are positioned in a courtyard setting, totalling about 1.53 acres as outlined red on the attached plan. The farmhouse benefits from an enclosed walled yard to the front and a partly walled garden to the rear. Beyond the garden to the rear of the property is a grass paddock extending to approximately 0.89 acres.


Lot 2 is the farmhouse and wider land totalling about 31.10 acres as outlined in blue on attached plan.

Services:


The property benefits from mains electric, mains water, and private drainage connections. No services are tested or warranted safe.

Tenure:


Freehold with vacant possession.

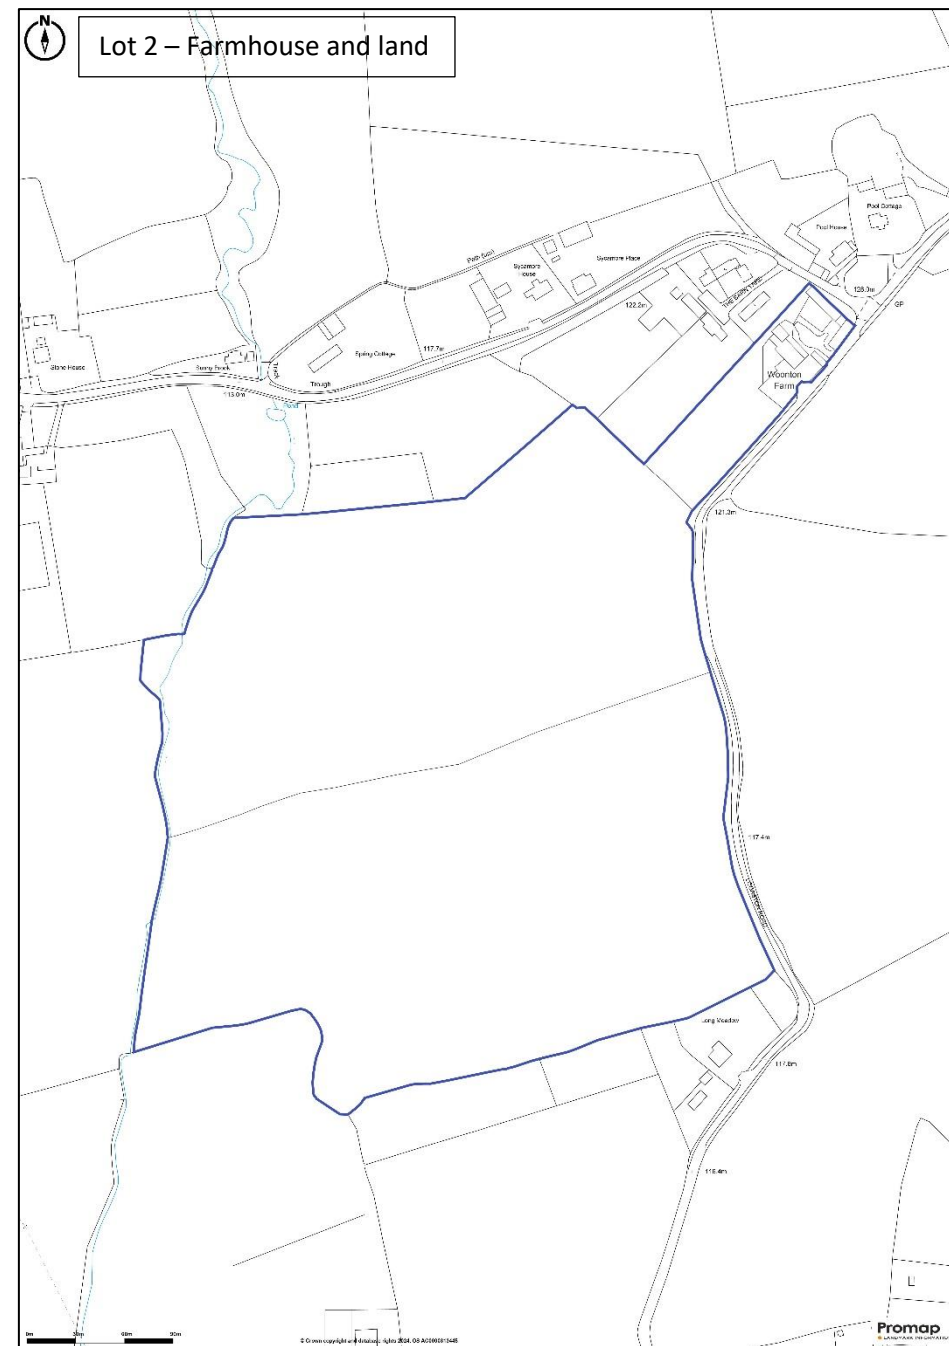

Ground Floor

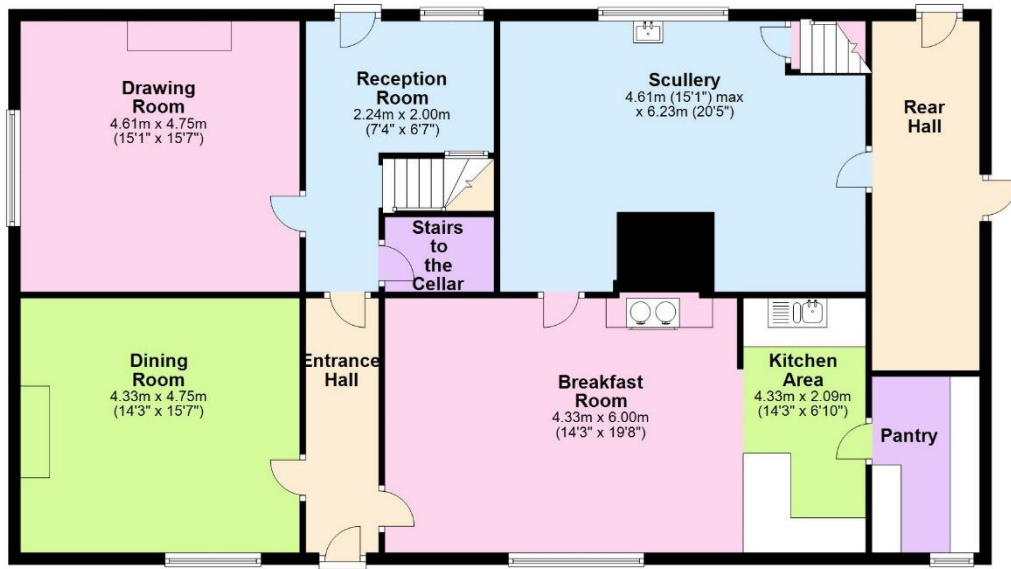


First Floor

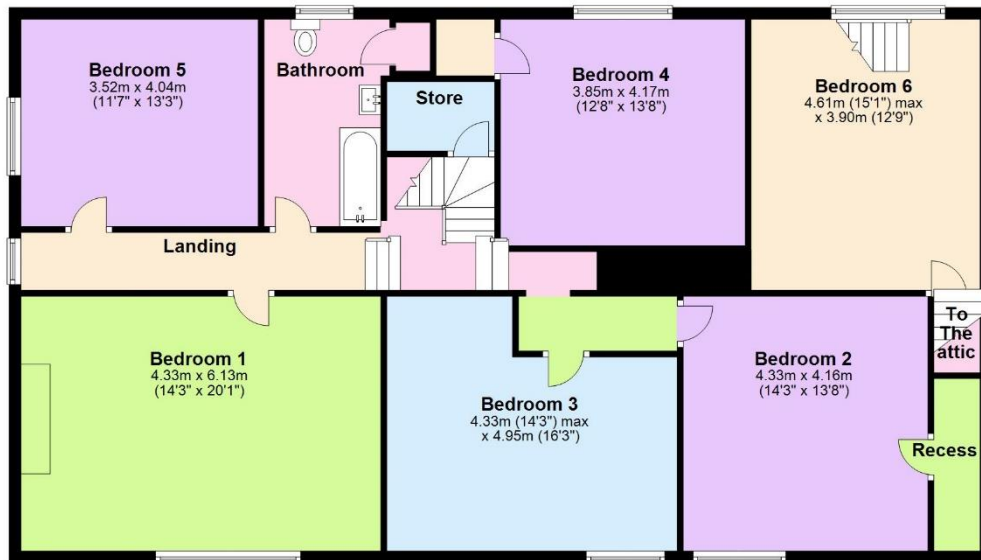

Floor plan produced for identification only. Not to Scale
Plan produced using PlanUp.



Farm Buildings:

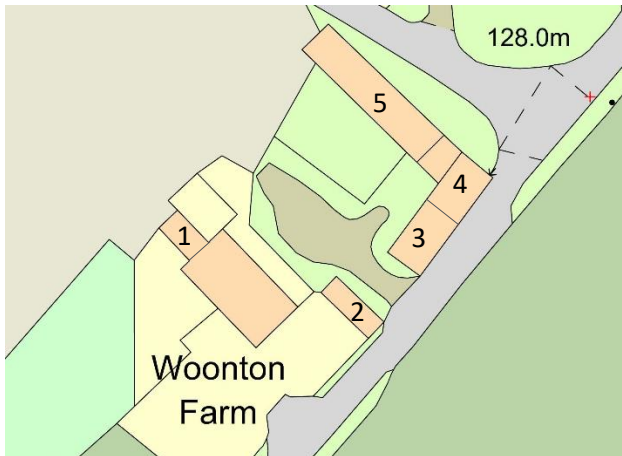

The property benefits from a range of traditional farm buildings offering development potential subject to planning permission.

1. Granary

Stone construction, timber eaves, pitched tin roof, two-storey, high eaves, poor condition, attached to farmhouse. We advise not to enter. Entry is entirely at your own risk.

2. Garage – (10.52m X 2.82m)

Brick retaining walls, brick floor, tin corrugated roof, timber eaves, window at end, connected to electricity on same supply as house.

3. The Barn – (6m X 10m)

Flagstone floor in half, concrete floor in half, stone base walls, weatherboard sides, tin roof, timber double doors.

4. The Stable – (6m X 9m)

Stone construction, stepped concrete floor, pitched asbestos roof, timber hayrack, stone feeder, water connection on the same supply as the house.

5. The Box/Cattle Yard – (28m X 4.95m)

Stone construction, open fronted, timber rafters, front of roof slate, back of roof corrugated tin, low eaves, timber partitions, block work walled yard area.

Local Authority & Public Utilities:

Herefordshire Council, Plough Lane, Hereford, HR4 0LE

Welsh Water Dwr Cymru, Pentwyn Road, Nelson, Treharris, Mid Glamorgan, CF46 6LY

Western Power Distribution, Toll End Road, Tipton, DY4 0HH

Planning:

No planning enquiries have been made.

We are informed that the property is Grade 2 Listed.

Site Plans:

The plans included in the sale particulars are for identification purposes only and may have been reduced in scale to assist with printing.

Directions:

From Hereford take the A438 west bound before turning right onto the A480. Continue until you reach Woonton, where you should take the first right onto Logaston Road. The property will be located on your right hand side as indicated by the 'For Sale' Board. **Postcode:HR3 6QL.**

What3Words:///tadpoles.mining.miles

Viewing:

Strictly by prior appointment with the Agents.

Viewing dates have been set from 10am to 12pm on Wednesdays 10th July, 17th July, 24th July & 31st July. Ring to arrange an appointment to view on these dates.

Health & Safety Notice:

Some parts of the house are in dilapidated condition, especially but by no means exclusively the granary, bedroom six, the cellar, attic, and attic stairs. Prospective Purchasers must take all necessary care when inspecting the property including wearing suitable clothing and taking relevant precaution. Viewings are taken solely at the risk of those who view and neither the Agents nor the owners of the property take any responsibility whatsoever for any injury or consequential loss however caused. The staircases leading to the cellar, bedroom 6 and the attic and the floors in bedroom 6 are in a dilapidated state and prospective purchasers use so at their own risk. The Granary building is not safe to enter.

Money Laundering:

As a result of anti-laundering legislation Prospective Purchasers will need to show proof of ID (Photo ID for example passport or driving licence and Residential ID for example current utility bill).

Mode of Sale:

The property is for sale by Informal Tender. The Vendor reserves the right not to accept the highest, or any, offer. The Vendor reserves the right to accept an offer prior to the Tender date.

All Tenders must be completed on the Agents Informal Tender document only. All details must be completed and signed. The Tender Document must be sealed in an envelope marked "**Tender for Woonton Farm**" addressed to: **Andrew Edwards, Sunderlands LLP, Offa House, St Peters Square, Hereford, HR1 2PQ. The Tender Document must be received by noon on Wednesday 7th August 2024.**

Important Notice:

These particulars are set out as a guide only. They are intended to give a fair description of the property but may not be relied upon as a statement or representation of facts. These particulars are produced in good faith but are inevitably subjective and do not form part of any Contract. No persons within Sunderlands have any authority to make or give any representation or warranty whatsoever in relation to the property.

Agent's Note:

Any plans used in the preparation of these details may have been reduced in scale and any interested parties should check the Title Plan before proceeding to purchase. Full details of Planning Consents (if any) are available upon request. We understand that the utility searches have not been undertaken by the Vendor and potential Purchasers are to make their own enquiries.

Overage Clause:

Overage of 25% for 20 years from completion of a sale will be payable on the earlier of implementation of any planning permission granted for residential development of the land or the farm buildings or disposal of the same with planning permission for residential development. Overage will not apply to the farmhouse.

Boundaries:


The purchaser shall be deemed to have full knowledge of all boundaries and neither the vendor nor the vendor's agents will be responsible for defining the boundaries or ownership thereof.

Vendor's Solicitor:

Andrew Jonhson of Humfrys & Symonds, 1 St John Street, Hereford, HR1 2ND.

Tel: 01432 276276 Email: contact@hslaw.legal



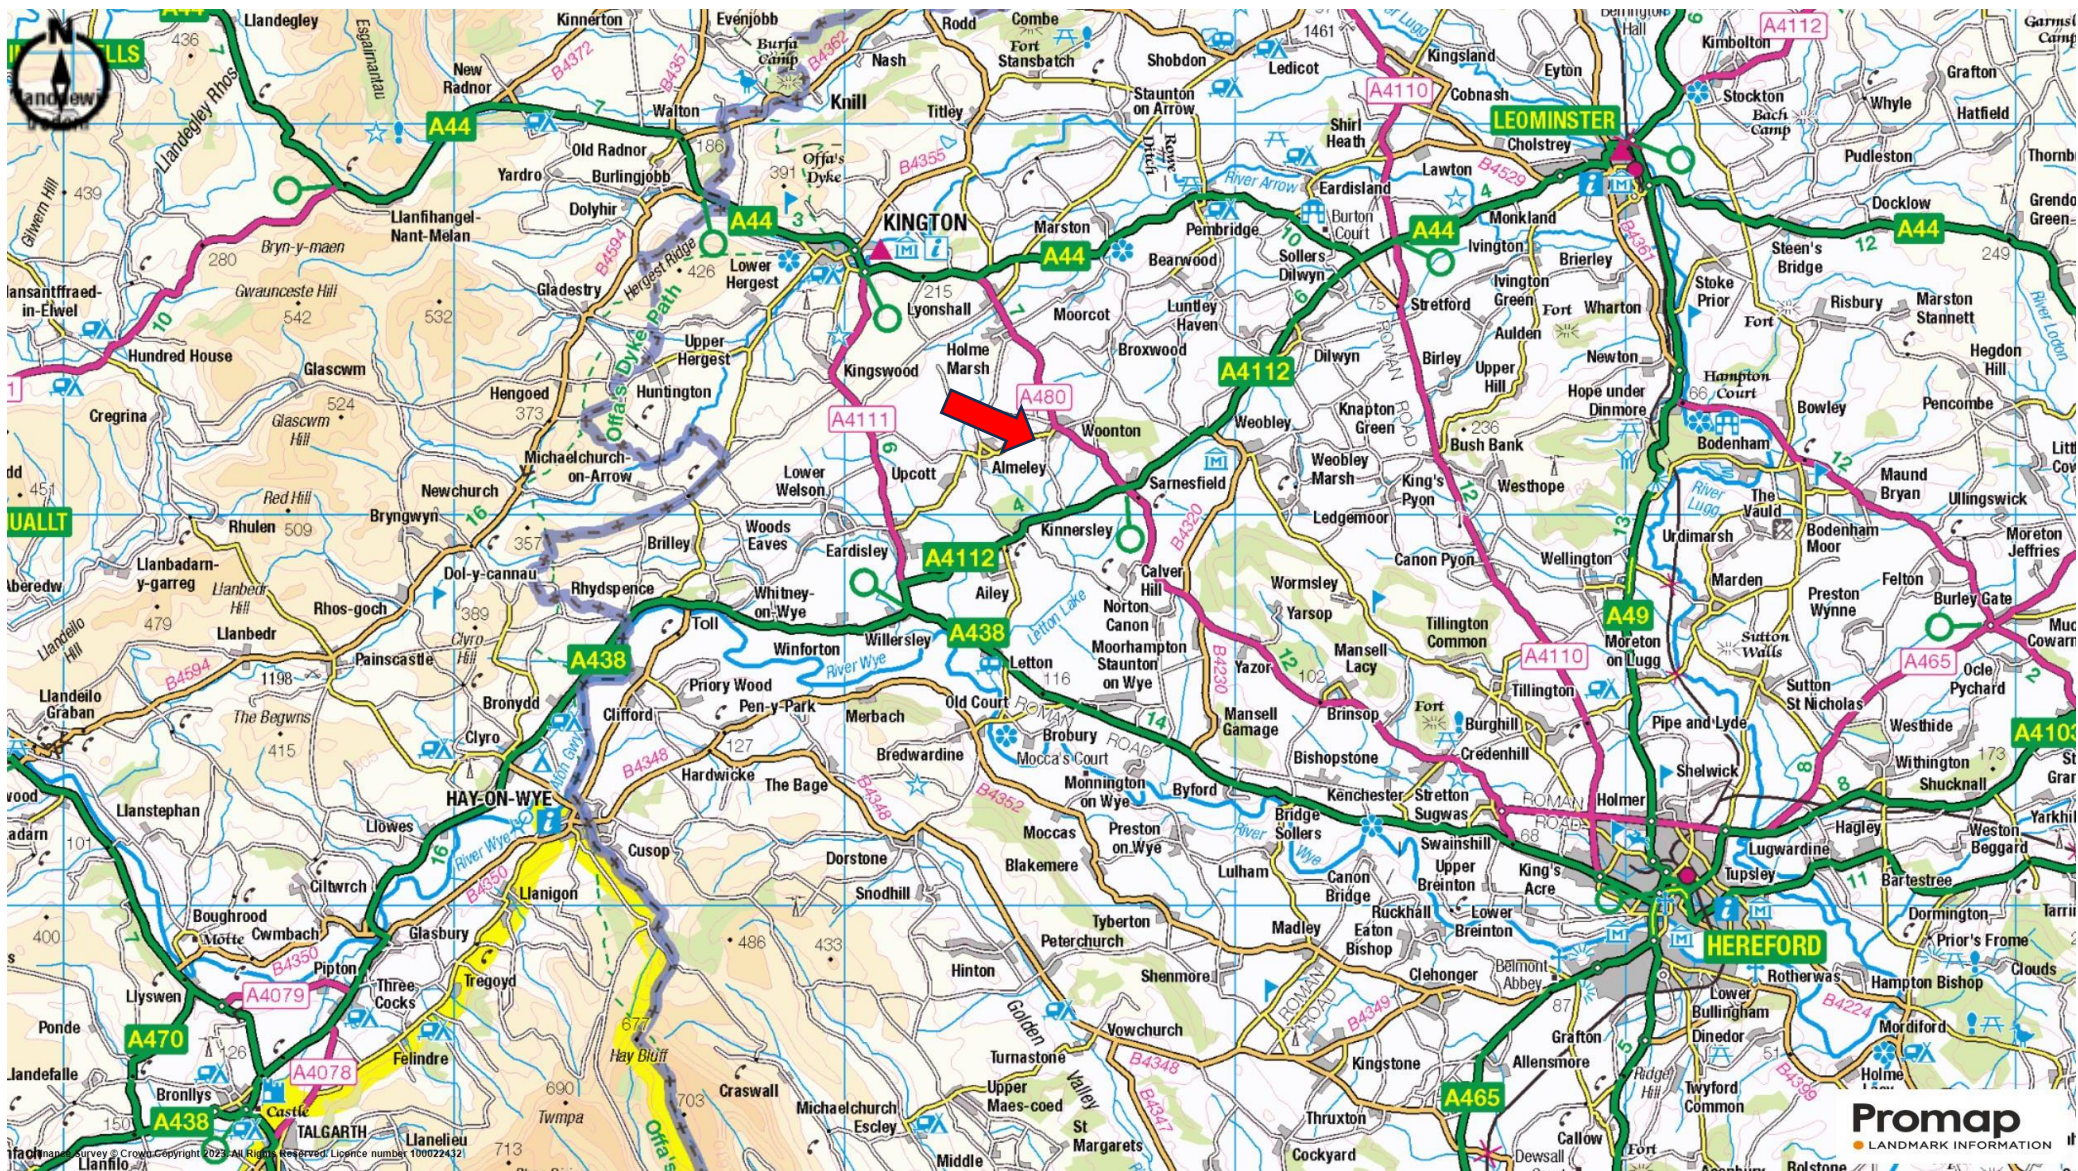

Sunderlands

Hereford Branch

Offa House, St Peters Square,
Hereford HR1 2PQ

Tel: 01432 356 161

Email: hereford@sunderlands.co.uk

www.sunderlands.co.uk

Hay-on-Wye Branch

3 Pavement House, The Pavement,
Hay-on-Wye, Herefordshire, HR3 5BU

Tel: 01497 822 522

Email: hay@sunderlands.co.uk

rightmove
find your happy

Zoopla.co.uk
Smarter property search



None of these statements contained in these particulars are to be relied upon as statements or representations of fact. These particulars are not an offer or contract or part of one. Floor plans are provided for guidance as to the layout of the property only. Room sizes and measurements are approximate only. Please note we have not tested the equipment, appliances and services in the property and interested parties are advised to commission appropriate investigation before formulating their offer for purchase. Sunderland's are a member of the 'Ombudsman for Estate Agents Scheme' OEA and therefore adhere to their Code of Practice. A copy of the Code of Practice is available on request.