

South End Barn, The Grain Store, Renhold Road, Ravensden, MK44 2RH

South End Barn
The Grain Store
Renhold Road
Ravensden
Bedford
MK44 2RH

OIEO £750,000

Superb barn conversion with
far reaching views...

Rarely available
Open plan living
Two/three reception rooms
Utility room & cloakroom
Four bedrooms
Two bath/shower rooms
Oil fired heating
Double garage
Large plot
Open views
Freehold

- Council Tax Band F
- Energy Efficiency Rating C



Offering contemporary accommodation and open plan living...



Such opportunities as this seldom come around! This stunning barn conversion was converted to a lovely family home in 2020. The building was a former grain barn, situated in the very popular village of Renhold. The property enjoys an enviable position with countryside views and offers contemporary accommodation over two floors incorporating open plan living.

The kitchen is very much a signature space, being a large open area in which it is suitable to dine and entertain. There is a wide range of sleek kitchen units, an island unit, sliding doors to the garden and a French limestone tiled floor. There is also a vaulted ceiling, which creates a lovely airy feeling to the room.

The ground floor offers a living room directly accessed from the kitchen/dining/family room, a further reception room and a study. In addition, there is a useful utility room and a cloakroom.

Upstairs, there is a very impressive master bedroom suite with a dressing room and an en suite shower.

The property has oil fired central heating and aluminium framed double glazing. There is underfloor heating downstairs with zoned controlling, with radiators on the first floor.

Outside, there is ample parking space and a recently constructed double garage, which has power, light and suitable wiring for an EV charger. The garage has twin up and over doors and eaves storage space. There is parking in front of the barn, in front of the garage and the ownership also includes an area of ground adjacent to the garage. The total plot extends to in excess of 0.2 acres (sts) and to the rear, the garden is laid mainly to lawn, with a patio area. The views are stunning and two sheds provide additional storage.






The Grain Store, Renhold Road, Ravensden, Bedford, MK44

Approximate Area = 2239 sq ft / 208 sq m (excludes garage & vaulted area)

For identification only - Not to scale

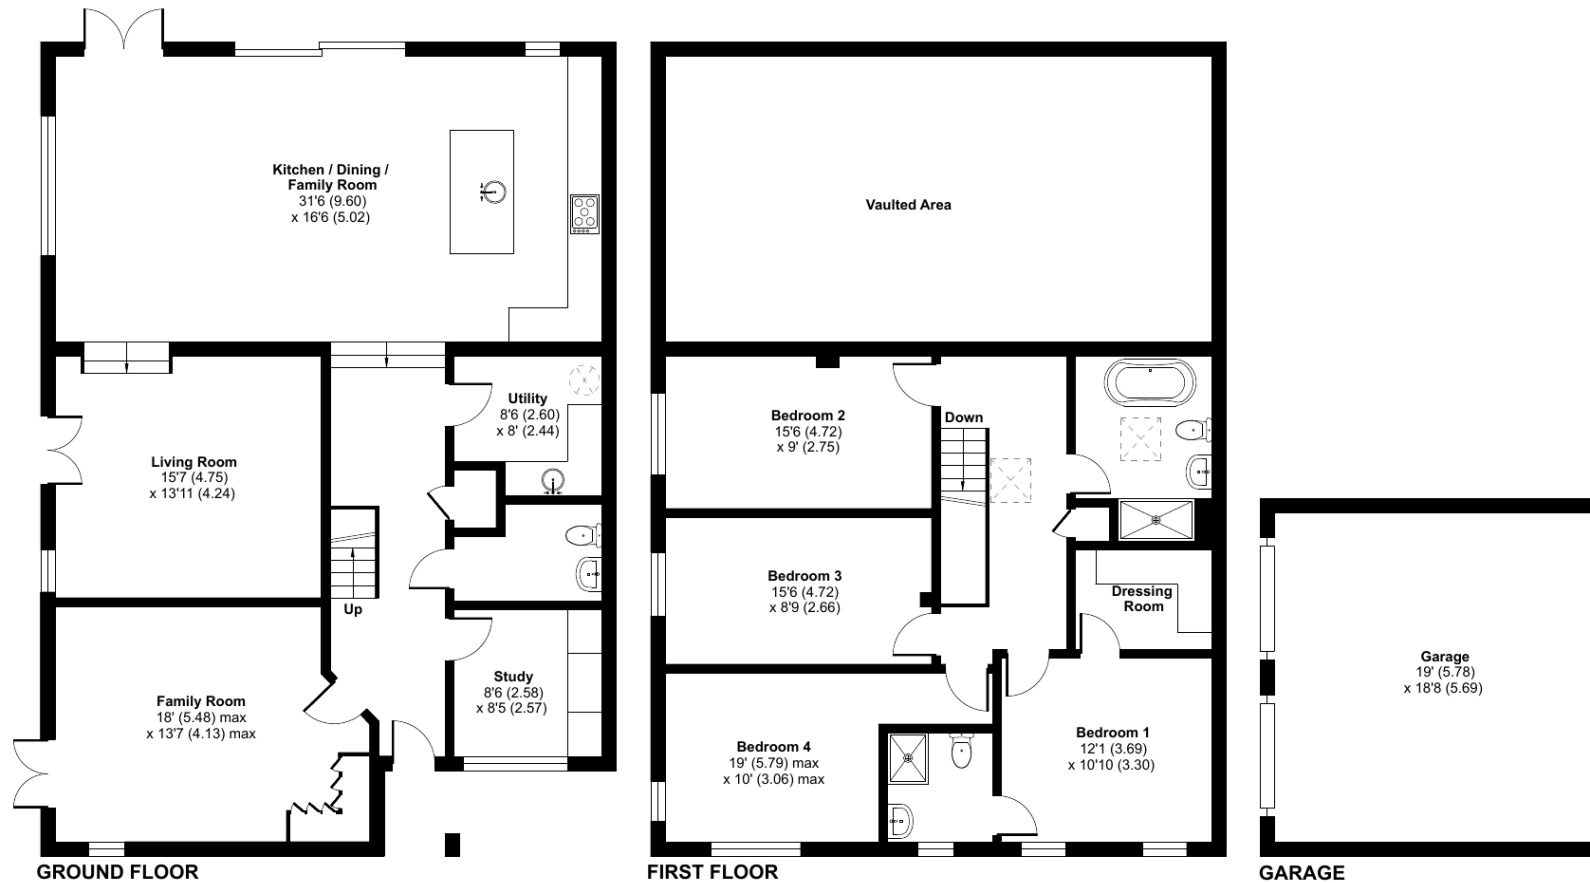

Floor plan produced in accordance with RICS Property Measurement 2nd Edition, Incorporating International Property Measurement Standards (IPMS2 Residential). © n̄cheom 2025. Produced for Lane & Holmes. REF: 1320318



01234 327744 | sales@laneandholmes.co.uk | www.laneandholmes.co.uk | 66-68 St Loyes Street, Bedford, Bedfordshire, MK40 1EZ

Agents Notes: The agent has not tested any apparatus, equipment, fixtures & fittings or services and so cannot verify that they are in working order or fit for the purpose. A buyer is advised to obtain verification from their solicitor or surveyor. All photographs shown are for illustration only and may depict items that are not for sale or included in the sale of the property. Please note that we have not checked the situation with regards to planning consents, building regulation consents and any other relevant consent relating to this property and therefore, any interested applicant should carry out their own enquiries with the appropriate authorities. All measurements are approximate and for guidance only. The particulars do not form part of any contract and all properties are offered subject to contract.

