



The Deanery, Chartham, Kent



The Deanery

Parish Road, Chartham, Kent CT4 7JU

An important Grade II* listed house with fascinating ecclesiastical history, set in partly walled and moated gardens, with a separate cottage. Now in need of some renovation.

M2 (Junction 7) 2.7 miles, Canterbury 3.25 miles
Ashford International station 11.6 miles (London
St Pancras from 36 minutes)

The Deanery: Great hall | Drawing room
2 Further panelled reception rooms | Farmhouse
kitchen/breakfast room | Scullery/utility room
Boot room | Cloakroom | Principal bedroom
suite | 4 Further bedrooms | Family bathroom
2 Store rooms | Orangery/greenhouse
Outbuildings | Moat | Gardens | EPC rating D
Deanery Cottage: Sitting room | Dining room/
kitchen | Kitchen/utility/boot room
Cloakroom | Principal bedroom with en suite
bathroom | 2 Further bedrooms with “Jack and
Jill” en suite bathroom | Tractor store/garage
Garden | EPC rating E
In all about 2.99 acres

The Deanery

Grade II* listed on account of its important history and interesting architecture, The Deanery is an exceptional and intriguing home. The property has strong ecclesiastical connections and was for many years the country residence of the Deans of Canterbury Cathedral.

The Georgian house seen today stems from a major restoration that took place in about 1738 and incorporates many features from the much earlier house on the site, including the walls of the Great Hall (built in 1303) and the crownposts from the roof of the solar (built in 1394).

The house is approached over a gravel driveway that wraps around the converted brick barn and

arrives at the main entrance, which is framed by the elegant eighteenth century six pillared porch.

The former Great Hall is a magnificent reception hall and entertaining space and has a striking bifurcating staircase and period fireplace. There are three well-proportioned reception rooms, with oak flooring throughout and shutters to the windows. The farmhouse kitchen/breakfast room is well fitted, with modern equipment. Beyond are a scullery, a utility room, a boot room and a dog room which lead to the kitchen garden.

A second staircase is situated on the North side of the house, linking to the galleried landing overlooking the great hall. To the East of the house are three double bedrooms, all with sash windows, and a family bathroom. Within the West wing, the dual aspect principal suite is arranged across four rooms, one of which doubles as a fifth bedroom; the suite is currently arranged as a bedroom with doors to a west-facing balcony, a dressing room, principal bathroom and library, and a steam shower room.

Outside

To the front of the house, lawns interspersed with mature specimen trees are divided by the gravel driveway, which continues past the house; a rear drive returns to Parish Road. The more formal gardens lie to the rear of the house and are enclosed by traditional brick walls and high fencing.

Past the main formal lawn is the moat, restored and lined about 12 years ago, with filtering and dams to control the water level. Beyond are two well planted parterres with a central statue which provide a focal point for the main views from the house. An avenue of trees leads to the ancient orchard found at the foot of the garden.

A large orangery is built against the wall and contains a mature vine. There are two external store rooms, which are used to store garden tools.





















Deanery Cottage

Deanery Cottage

Deanery Cottage, formerly a brick barn, has recently been renovated and is presented to a high standard. Initially arranged as two cottages, these have been combined, and are currently used together but could be re-divided, subject to any necessary consents.

The ground floor has a kitchen/utility/boot room with a cloakroom to one end and a larger kitchen/dining room at the other, with a tractor store/garage lying between them.

Each of the ground floor rooms has a staircase to the first floor, both leading to the extensive vaulted sitting room with original beams. The bedrooms are also found at this level. To one side there is an en-suite double bedroom with exposed beams, and on the other there are two further double bedrooms that share a Jack and Jill en-suite bathroom.

There is a small area of garden to the front.

Location

The property is situated on the outskirts of the popular residential village of Chartham in an extremely accessible location. The village has a good selection of amenities including local shops, primary school, doctor's surgery, public house and railway station with frequent services to London and Ashford International. The M2/A2 is accessed to the north.

Canterbury, Ashford and Faversham together offer an array of widely regarded shops, leisure and recreational facilities, and the immediate area offers a good selection of schooling in both state and private sectors.



Deanery Cottage







Deanery Cottage



Deanery Cottage

The Deanery, Parish Road, Chartham
 Main House internal area 6,474 sq ft (601 sq m)
 Outbuildings internal area 537 sq ft (50 sq m)
 Total internal area 7,011 sq ft (651 sq m)
 For identification purposes only.

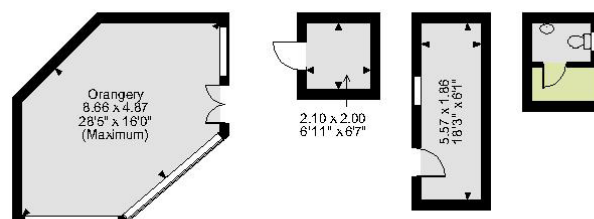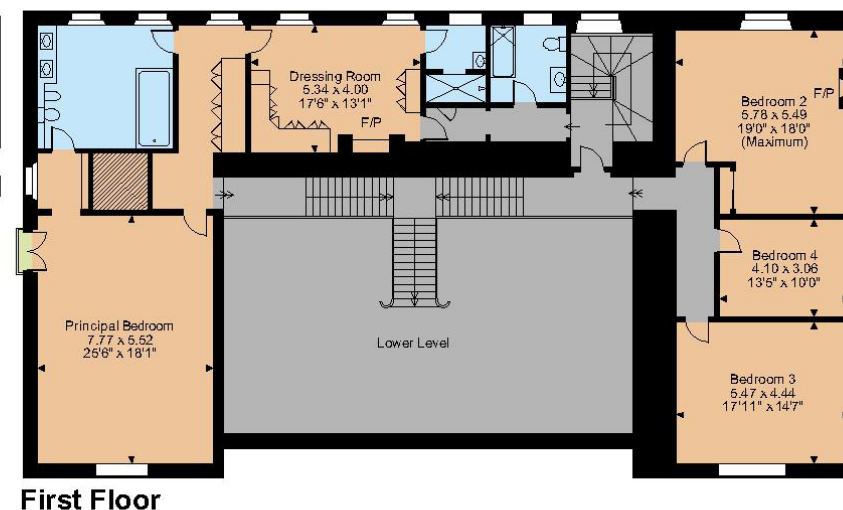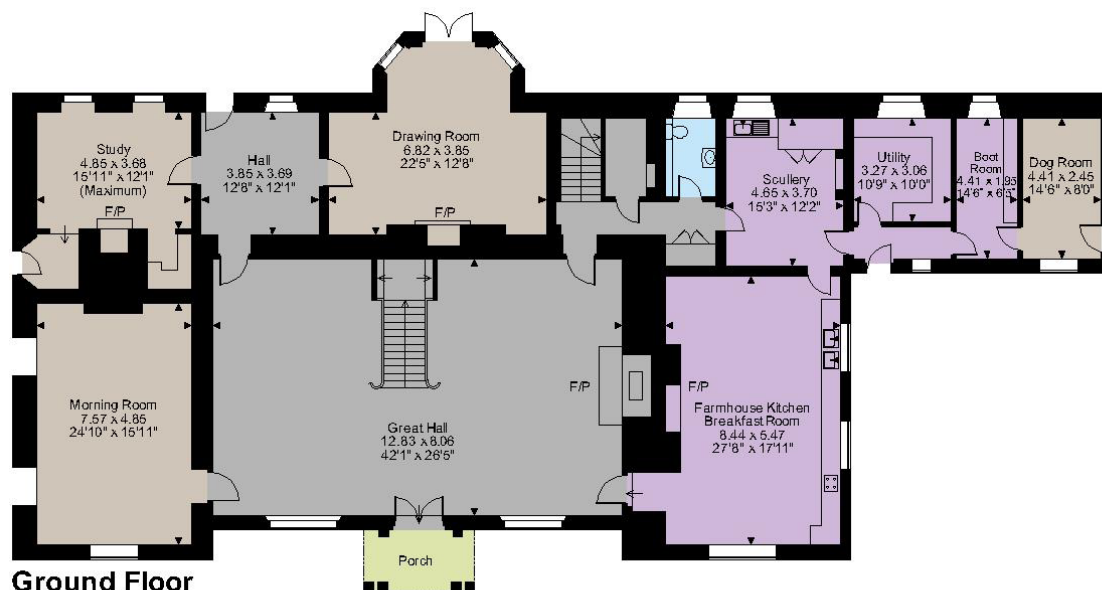
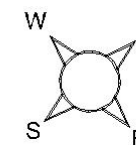


The position & size of doors, windows, appliances and other features are approximate only.


□ □ □ Denotes restricted head height

© ehouse. Unauthorised reproduction prohibited. Drawing ref. dig/8577230/SS

Deanery Cottage, Parish Road, Chartham
 Cottage internal area 1,903 sq ft (177 sq m)
 Garage internal area 633 sq ft (59 sq m)
 Total internal area 2,536 sq ft (236 sq m)
 For identification purposes only.

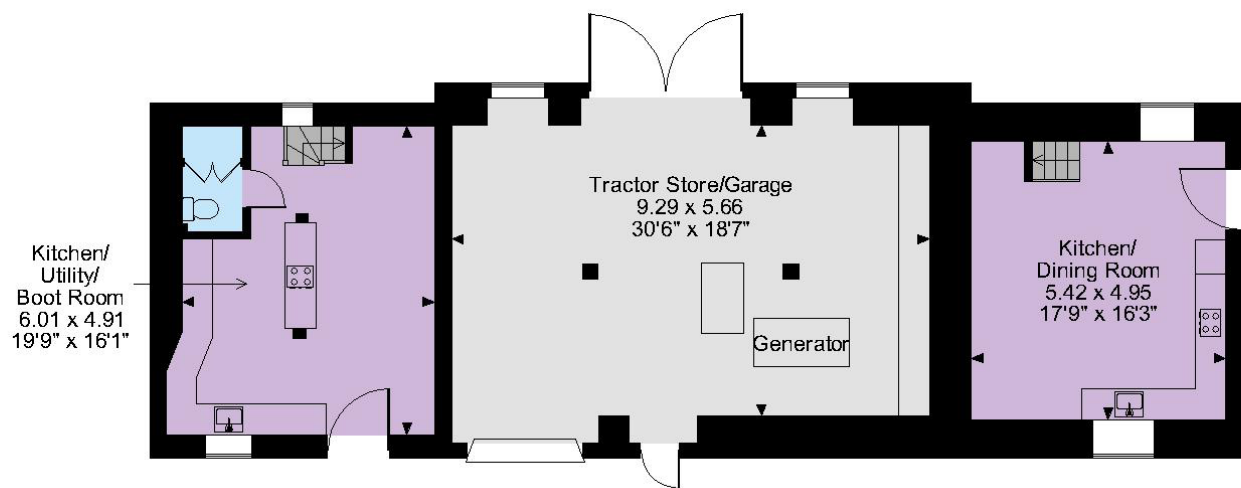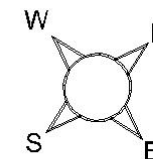

Ground Floor

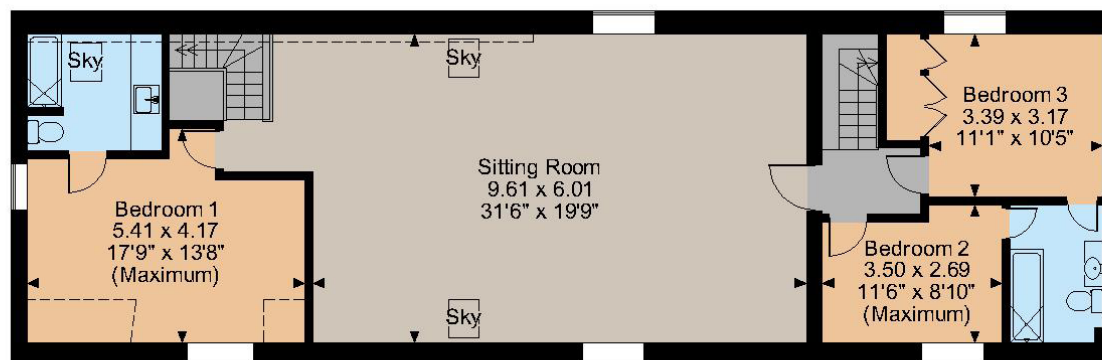

First Floor

The position & size of doors, windows, appliances and other features are approximate only.

□□□□ Denotes restricted head height

© ehouse. Unauthorised reproduction prohibited. Drawing ref. dig/8577230/SS

Directions

From M2 (J7): Take the exit towards Canterbury/Dover. At Brenley Corner, take the 4th exit onto Boughton Bypass/A2. Follow the A2 for 4.9 miles then exit towards Canterbury/Harbledown/A28. After 0.5 mile, take Faulkners Lane, Bigbury Road and Hatch Lane to Parish Road in Chartham. Continue for 0.2 mile, you will see a bridge on the right. Turn under the bridge, continue past the farm to arrive at a wooden gate, the house will be straight ahead.

General

Local Authority: Canterbury City Council

Services: Mains electricity, gas and water, private drainage (details to be confirmed) and gas central heating.

Mobile coverage/broadband: Information can be found here <https://checker.ofcom.org.uk/en-gb/mobile-coverage>

Council Tax: The Deanery - H; Cottage - B

Planning: Prospective purchasers should make their own enquiries of Canterbury City Council

Wayleaves & Easements: The property is sold subject to any wayleaves or easements, whether mentioned in these particulars or not.

Guide Price: £1,850,000

Finn's

82 Castle Street, Canterbury, Kent CT1 2QD

01227 454111

canterbury@finns.co.uk
finns.co.uk

Canterbury

2 St Margaret's Street, Canterbury, Kent CT1 2SL

01227 473700

canterbury@struttandparker.com
struttandparker.com




@struttandparker



/struttandparker

50 offices across England and Scotland, including Prime Central London

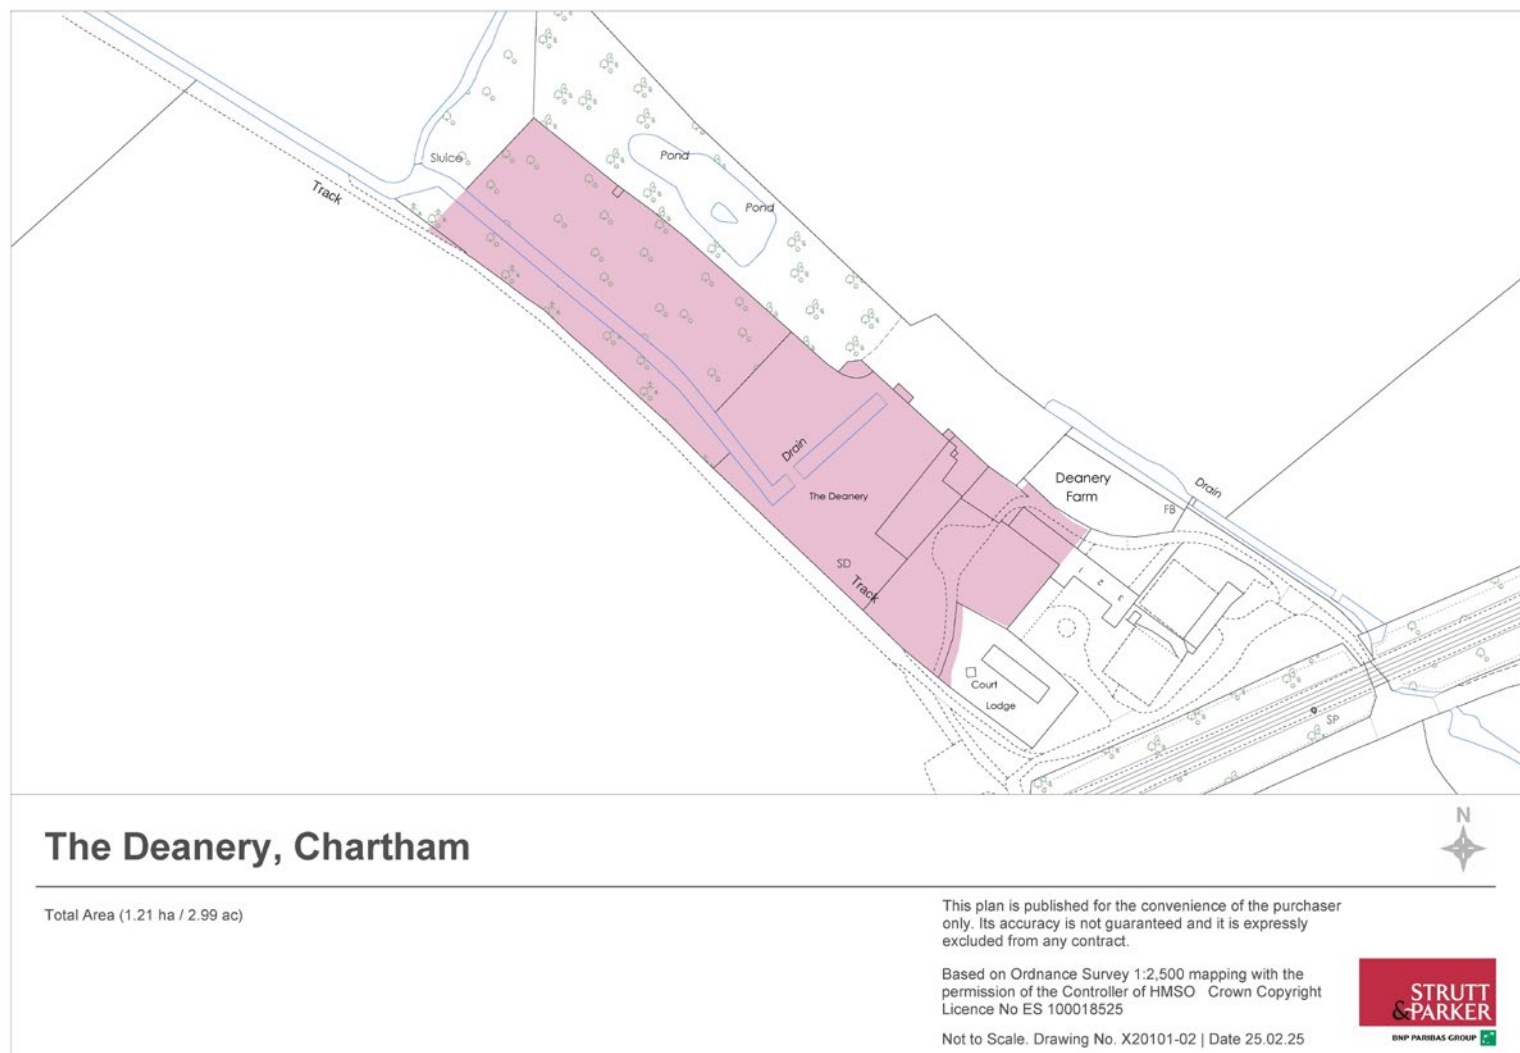

The Deanery, Chartham

Total Area (1.21 ha / 2.99 ac)

This plan is published for the convenience of the purchaser only. Its accuracy is not guaranteed and it is expressly excluded from any contract.

Based on Ordnance Survey 1:2,500 mapping with the permission of the Controller of HMSO Crown Copyright Licence No ES 100018525

Not to Scale. Drawing No. X20101-02 | Date 25.02.25



IMPORTANT NOTICE: Strutt & Parker & Finn's give notice that: 1. These particulars do not constitute an offer or contract or part thereof. 2. All descriptions, photographs and plans are for guidance only and should not be relied upon as statements or representations of fact. All measurements are approximate and not necessarily to scale. Any prospective purchaser must satisfy themselves of the correctness of the information within the particulars by inspection or otherwise. 3. Strutt & Parker & Finn's do not have any authority to give any representations or warranties whatsoever in relation to this property (including but not limited to planning/building regulations), nor can it enter into any contract on behalf of the Vendor. 4. Strutt & Parker & Finn's do not accept responsibility for any expenses incurred by prospective purchasers in inspecting properties which have been sold, let or withdrawn. 5. We are able to refer you to SPF Private Clients Limited ("SPF") for mortgage broking services, and to Alexander James Interiors ("AJI"), an interior design service. Should you decide to use the services of SPF, we will receive a referral fee from them of 25% of the aggregate of the fee paid to them by you for the arrangement of a mortgage and any fee received by them from the product provider. Should you decide to use the services of AJI, we will receive a referral fee of 10% of the net income received by AJI for the services they provide to you. 6. If there is anything of particular importance to you, please contact this office and Strutt & Parker & Finn's will try to have the information checked for you. Photographs taken June 2022 and May 2025. Particulars revised May 2025. Strutt & Parker is a trading style of BNP Paribas Real Estate Advisory & Property Management UK Limited. Finn's is a trading style of Finn's (1865) Ltd.