

HUNTERS®

HERE TO GET *you* THERE



Stephen Road

Bexleyheath, DA7 6EE

Offers Over £500,000



- Chain free
- Double rear extension
- First floor bathroom
- Extended kitchen
- Floor Area: 1368 total sq ft
- Popular location
- Three double bedrooms - one with en suite
- Two reception rooms
- Call Hunters to view
- EPC Rating: D

Tel: 01322 318100

Stephen Road

Bexleyheath, DA7 6EE

Offers Over £500,000



**** CHAIN FREE ****

**** DOUBLE REAR EXTENSION ****

Nestled in the desirable area of Stephen Road, Bexleyheath, this charming semi-detached house offers a wonderful opportunity for families and individuals alike. Spanning an impressive 1,368 total square feet, the property boasts two inviting reception rooms, perfect for both relaxation and entertaining. With three generously sized double bedrooms, including a master suite complete with an en suite shower room, this home provides ample space for comfortable living.

The property features two bathrooms, ensuring convenience for all residents. The ground floor showcases a delightful bay-fronted reception room that welcomes you with warmth and character, while the extended reception area and kitchen at the rear create a spacious environment for family gatherings and culinary adventures.

Situated in a sought-after location, this chain-free home is conveniently close to local schools, shops, and open spaces, making it ideal for families. Additionally, Barnehurst Train Station is within walking distance, providing excellent transport links for commuters.

The exterior of the property offers off-road parking to the front with a good size outbuilding to the rear for storage, adding to the practicality of this lovely home. While the property is in need of some updating, it presents a fantastic opportunity to personalise and create your dream living space.

Do not miss the chance to view this spacious and well-located property. Contact Hunters today to arrange a viewing and explore the potential that this home has to offer.


Stephen Road, Bexleyheath, DA7

Approximate Area = 1151 sq ft / 106.9 sq m

Storage = 217 sq ft / 20.2 sq m

Total = 1368 sq ft / 127 sq m

For identification only - Not to scale


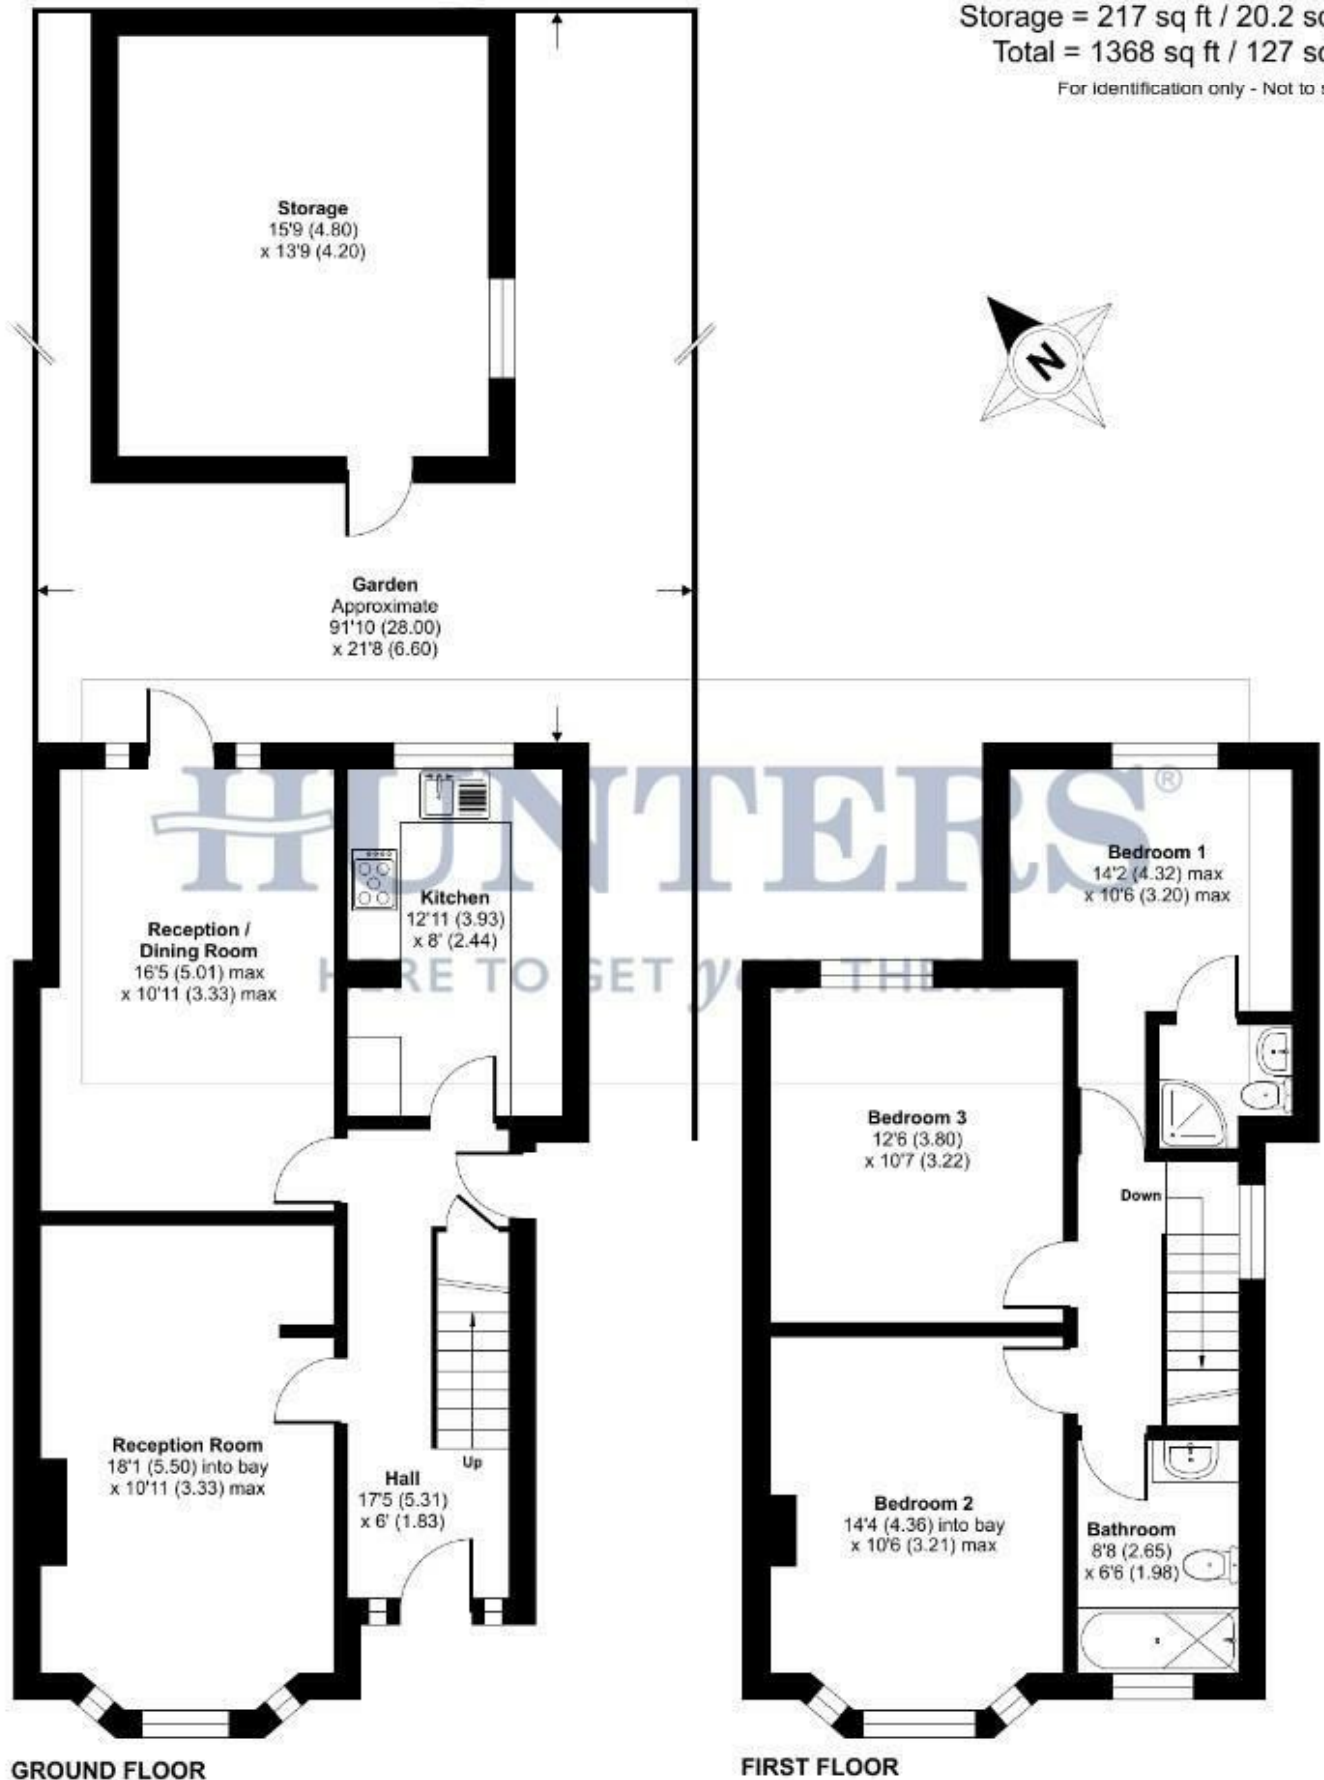


Floor plan produced in accordance with RICS Property Measurement Standards incorporating International Property Measurement Standards (IPMS2 Residential). © nichecom 2025
Produced for Hunters Kent Ltd - Abbeywood & Bexleyheath. REF: 1381338






Energy Efficiency Graph

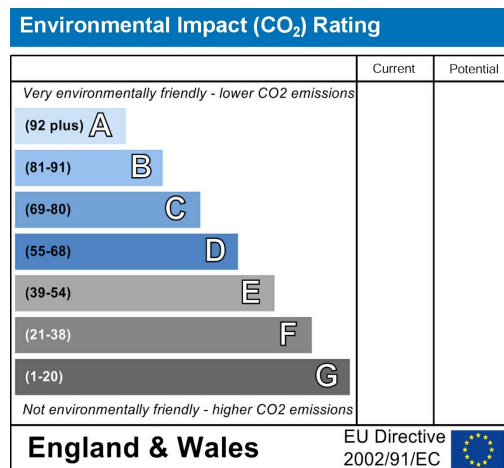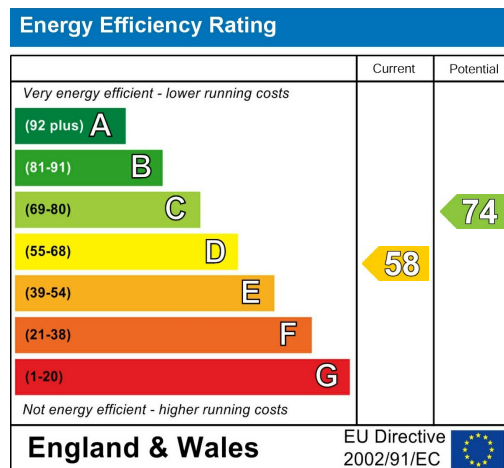


Viewing

Please contact our Hunters Bexleyheath Office on 01322 318100 if you wish to arrange a viewing appointment for this property or require further information.

Road Map

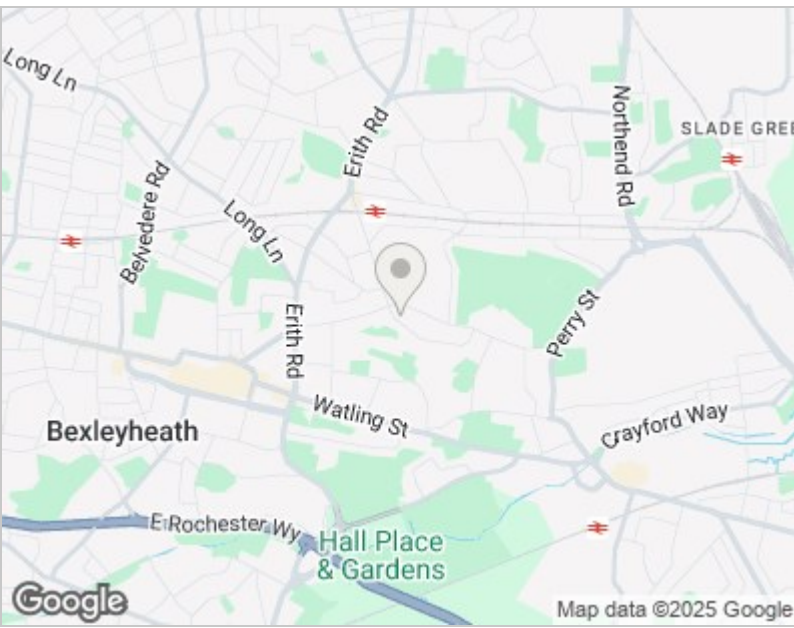

Hybrid Map

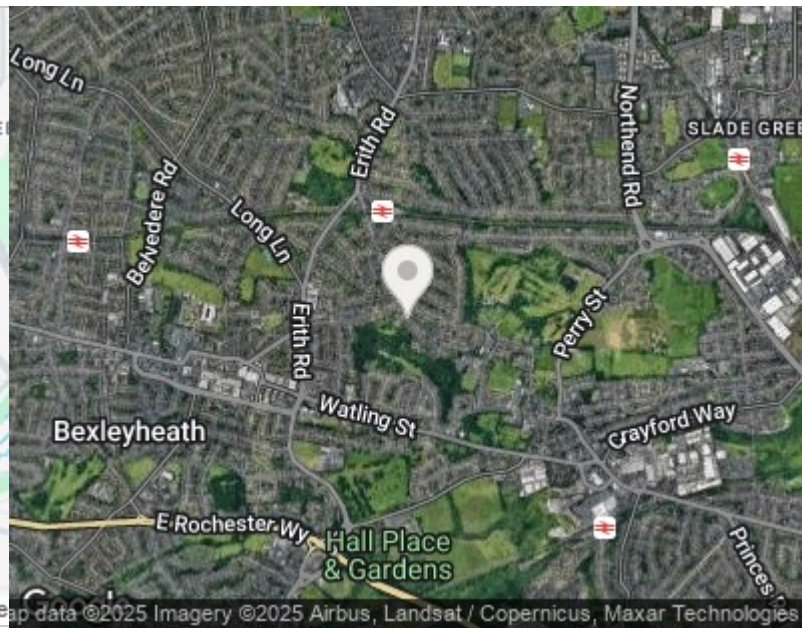



These particulars are intended to give a fair and reliable description of the property but no responsibility for any inaccuracy or error can be accepted and do not constitute an offer or contract. We have not tested any services or appliances (including central heating if fitted) referred to in these particulars and the purchasers are advised to satisfy themselves as to the working order and condition. If a property is unoccupied at any time there may be reconnection charges for any switched off/disconnected or drained services or appliances - All measurements are approximate. THINKING OF SELLING? If you are thinking of selling your home or just curious to discover the value of your property, Hunters would be pleased to provide free, no obligation sales and marketing advice. Even if your home is outside the area covered by our local offices we can arrange a Market Appraisal through our national network of Hunters estate agents.

67 Mayplace Road East, Bexleyheath, DA7 6EA
Tel: 01322 318100 Email: bexleyheath@hunters.com
<https://www.hunters.com>

