



Greenwich Gardens, Newport Pagnell, MK16 0NP

Price £260,000 Freehold




GREAT STARTER HOME or investment - IN NEED OF MODERNISATION - SITUATED ON THE POPULAR GREEN PARK DEVELOPMENT - NO UPPER CHAIN - The accommodation comprises: ENTRANCE HALL - LOUNGE/DINER - KITCHEN - TWO DOUBLE BEDROOMS - BATHROOM - PARKING.
EPC Rating: D - Council Tax Band: B




Greenwich Gardens

Newport Pagnell, MK16 0NP

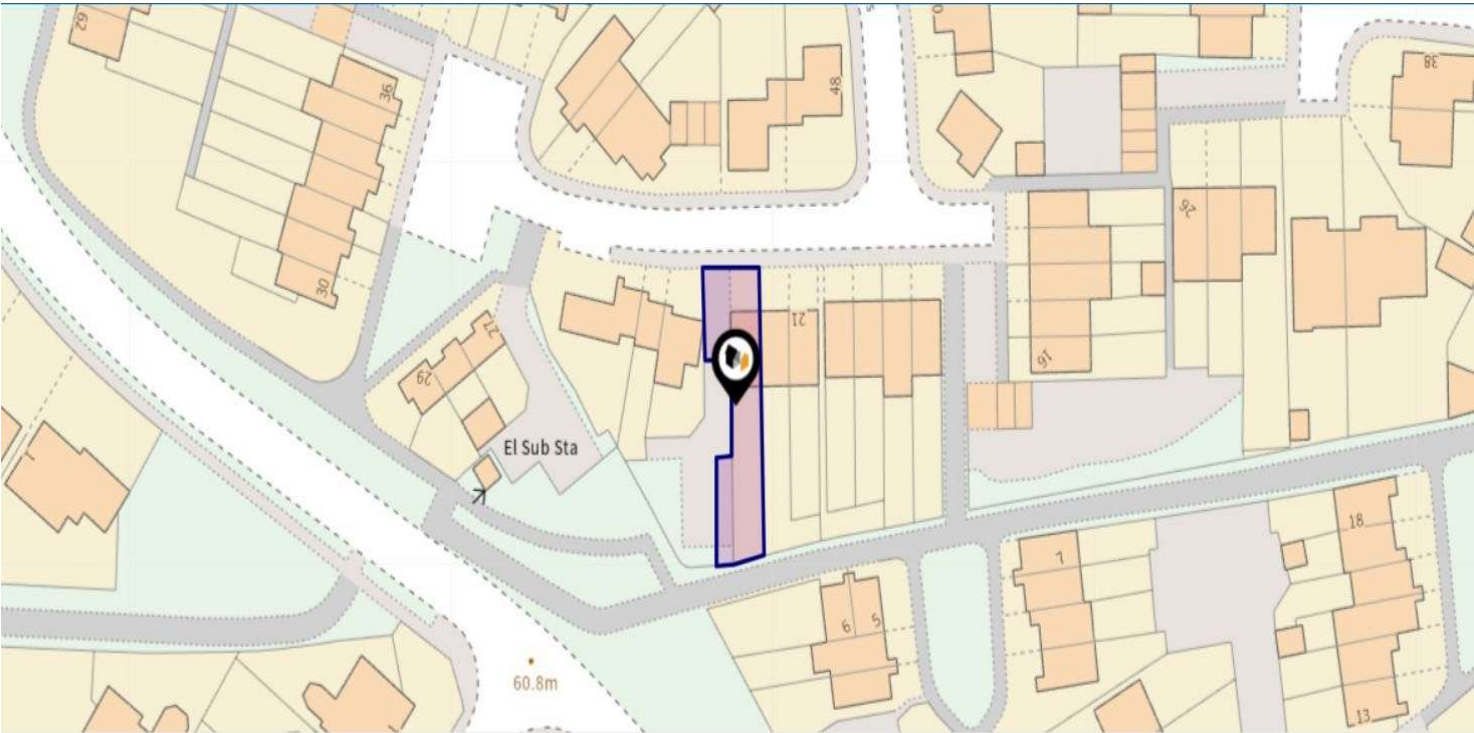



Ground Floor

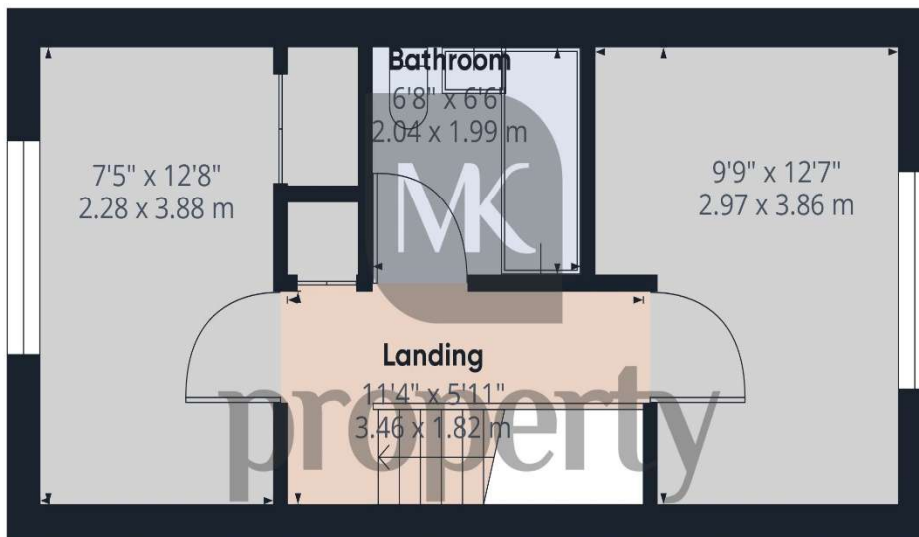


Floor 1

Approximate total area⁽¹⁾
648.6 ft²
60.26 m²

(1) Excluding balconies and terraces

While every attempt has been made to ensure accuracy, all measurements are approximate, not to scale. This floor plan is for illustrative purposes only.

GIRAFFE360

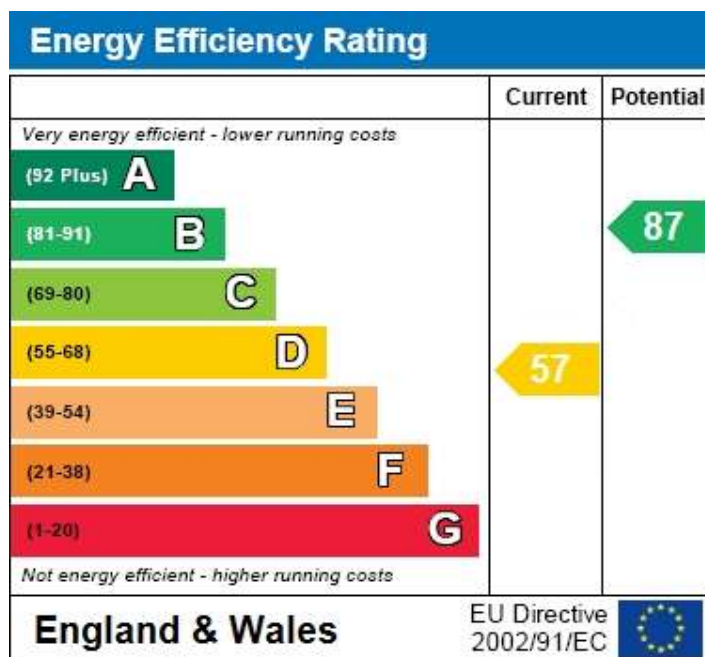

Notice

Please note we have not tested any apparatus, fixtures, fittings, or services. Interested parties must undertake their own investigation into the working order of these items. All measurements are approximate and photographs provided for guidance only.



The Old Manse
73 High Street
Newport Pagnell
MK16 8AB

T: 01908 373580
E: sales@mkproperty.org

