



jordanfishwick

Bollin Heights

£1,050 PCM



Bollin Heights, Wilmslow, SK9 1BZ **£1,050 PCM**



The Property

AVAILABLE EARLY MAY - FURNISHED

Located in this incredibly popular development only a short walk to Wilmslow train station and the town centre is this extremely spacious first floor studio apartment. Ideal for the single professional or couple Bollin Heights offers luxury secure gated accommodation with a range of carefully selected facilities unique to this development. Communal reception area with post room with lift and stairs to first floor, private entrance hall with storage, spacious open plan lounge kitchen diner with electric hob and oven, fridge freezer and washer dryer separate bedroom area with fitted wardrobes, modern fitted bathroom with shower over bath. VIEWING HIGHLY RECOMMENDED Contact Wilmslow 01625 536300 £1050.00pcm COUNCIL TAX B EPC B

Allocated parking. BBQ and garden area with all-weather seating, soft landscaped maintained gardens - Bike storage facilities Storage area for grocery's/deliveries and post room. Concierge service. 100% low energy light fittings and A' rated appliances throughout, double glazing, mains fed smoke and CO2 detector systems,

Directions

SK9 1BZ



- GATED DEVELOPMENT
- STUDIO APARTMENT
- FURNISHED
- CLOSE TO TOWN CENTRE AND TRAIN STATION
- COUNCIL TAX B
- EPC B

Postcode - SK9 1BZ


EPC Rating - B

Floor Area - sq ft

Local Authority - Cheshire East

Council Tax - B



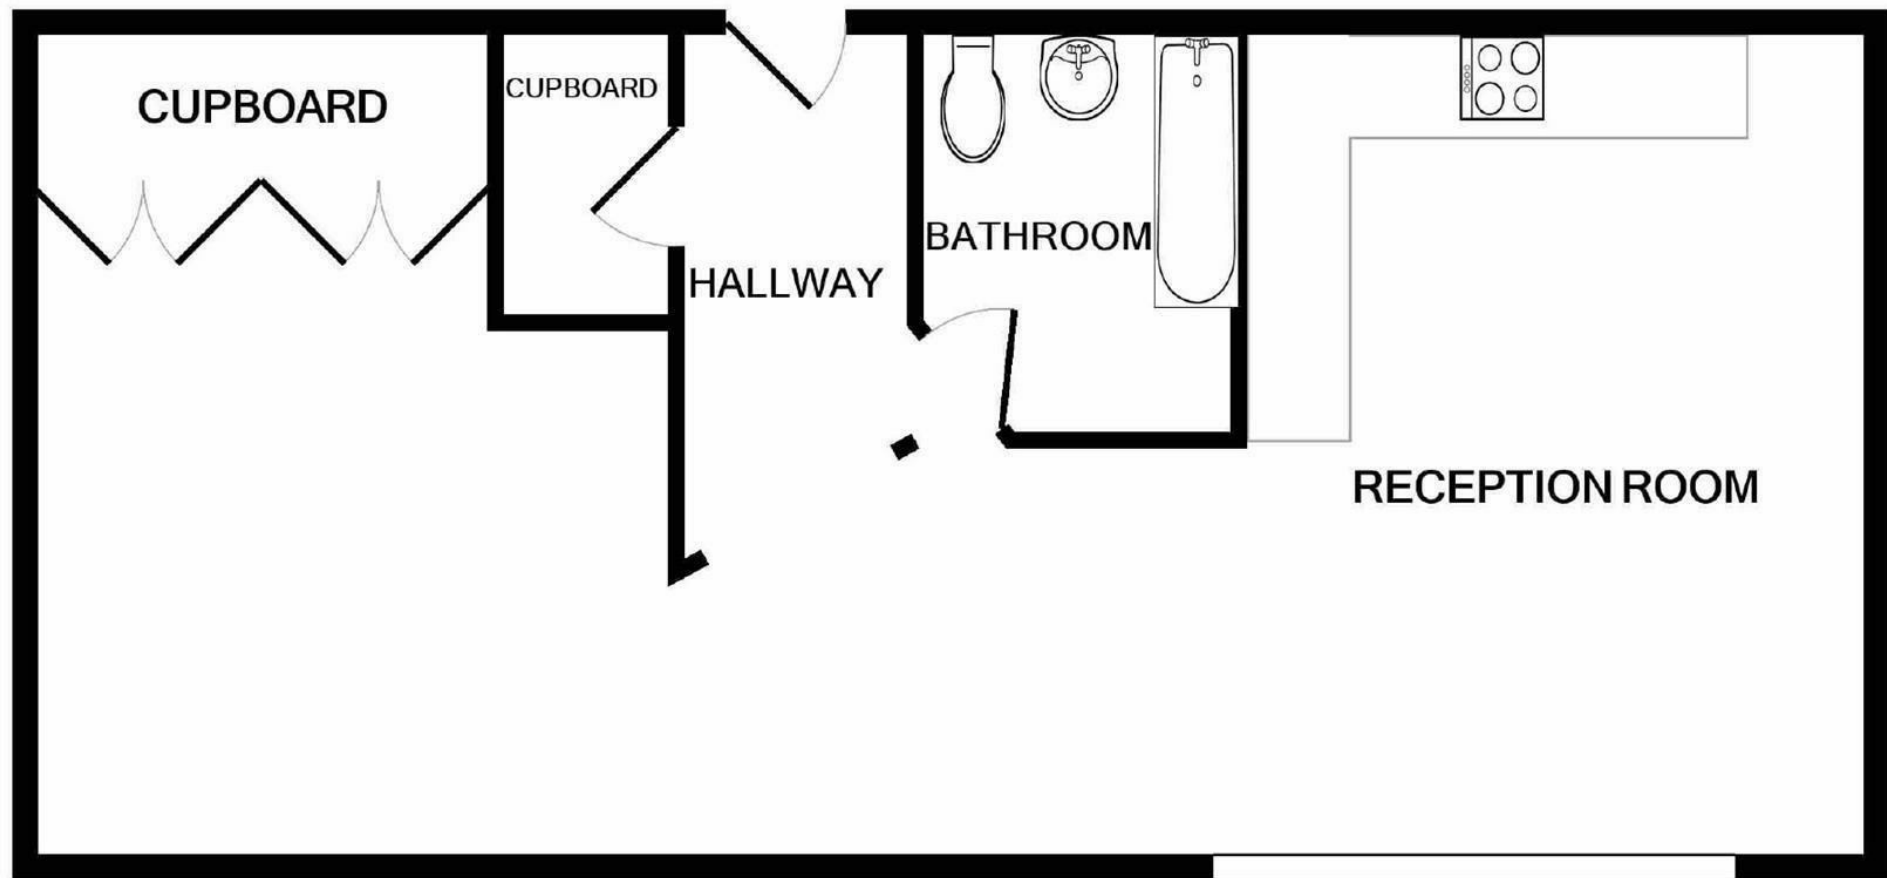

TOTAL APPROX. FLOOR AREA 579 SQ.FT. (53.8 SQ.M.)

Measurements are approximate. Not to scale. Illustrative purposes only

Made with Metronix ©2021



These particulars are believed to be accurate but they are not guaranteed and do not form a contract. Neither Jordan Fishwick nor the vendor or lessor accept any responsibility in respect of these particulars, which are not intended to be statements or representations of fact and any intending purchaser or lessee must satisfy himself by inspection or otherwise as to the correctness of each of the statements contained in these particulars. Any floorplans on this brochure are for illustrative purposes only and are not necessarily to scale.

Offices at: Chorlton, Didsbury, Disley, Hale, Glossop, Macclesfield, Manchester Deansgate, Manchester Whitworth Street, New Mills, Sale, Wilmslow and Withington

01625 536300