



jordanfishwick

Arderne Place

£1,300 PCM



Arderne Place, Cheshire, SK9 7EN

£1,300 PCM

FURNISHED AVAILABLE LATE JULY

Immaculate two bedroom second floor apartment on this quiet development but centrally located for Alderley village.

Beautifully presented accommodation ideal for the professional person/couple, with gas fired heating, double glazing, curtains and blinds.

Comprises: communal hall with entry phone system, main hall, large L shaped lounge/dining room, open to fitted kitchen with gas hob, oven, washer / dryer and fridge / freezer and dishwasher, main double sized bedroom, with built in wardrobes and shower room en suite, Second single sized bedroom/study, main bathroom/wc. Allocated Parking.

Contact Wilmslow office 01625 536300 £1300.00pcm

COUNCIL TAX D

EPC C



- CENTRAL ALDERLEY LOCATION
- ALLOCATED PARKING
- FURNISHED
- TWO BEDROOMS
- TWO BATHROOMS
- COUNCIL TAX D
- EPC C

Postcode - SK9 7EN


EPC Rating - C

Floor Area - sq ft

Local Authority - Cheshire East

Council Tax - D



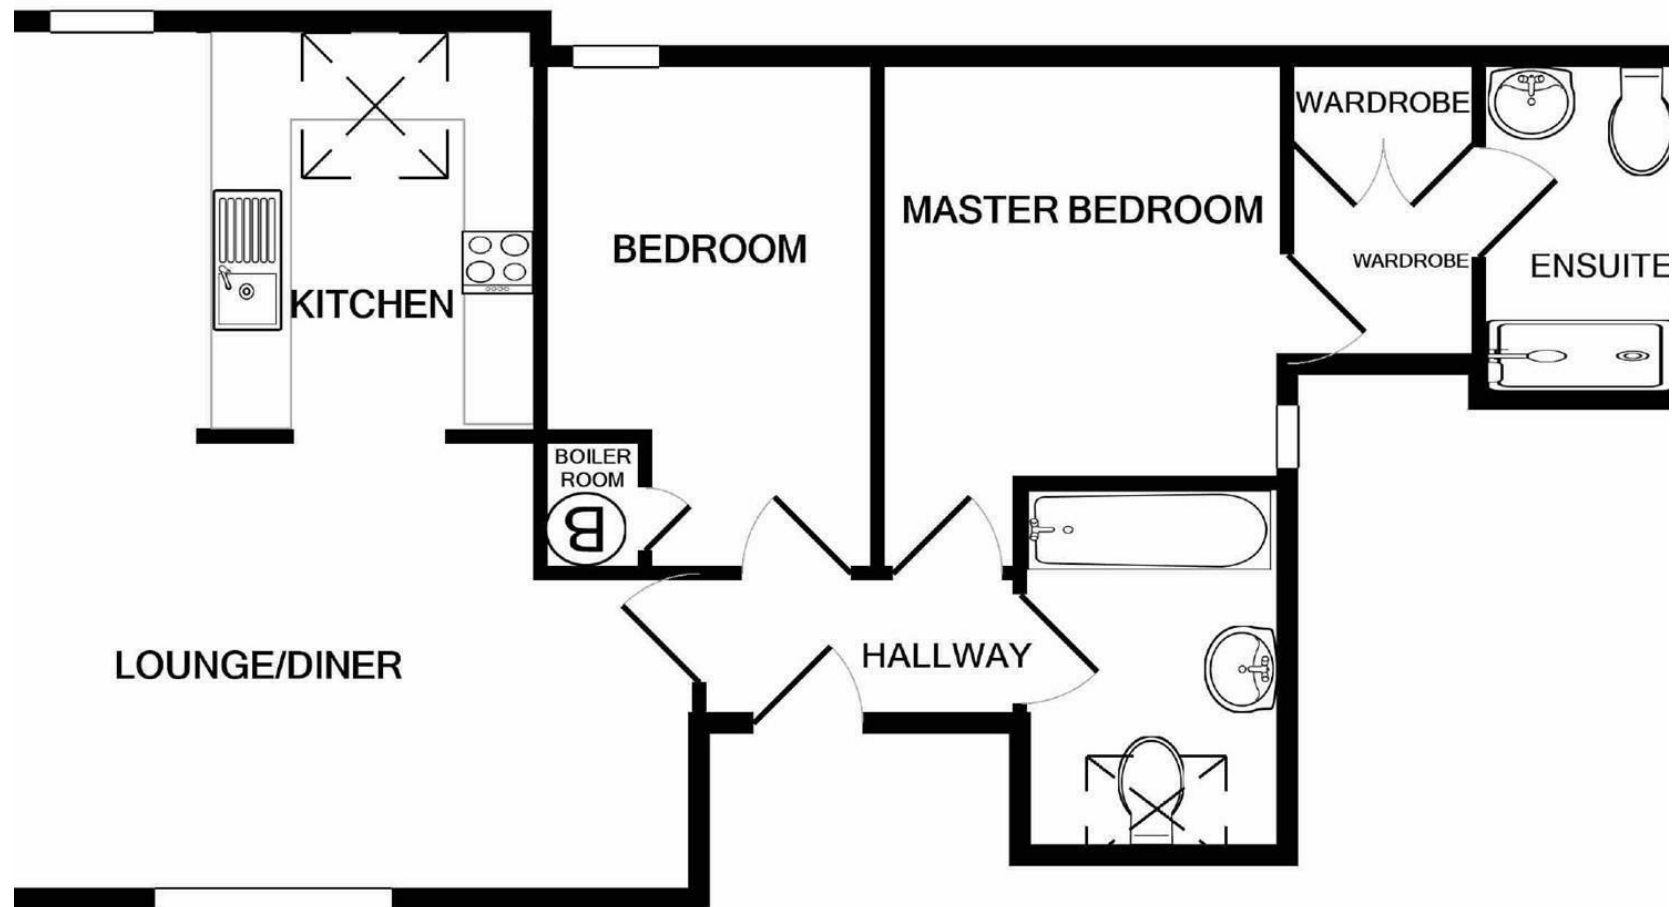

Measurements are approximate. Not to scale. Illustrative purposes only
Made with Metropix ©2021



These particulars are believed to be accurate but they are not guaranteed and do not form a contract. Neither Jordan Fishwick nor the vendor or lessor accept any responsibility in respect of these particulars, which are not intended to be statements or representations of fact and any intending purchaser or lessee must satisfy himself by inspection or otherwise as to the correctness of each of the statements contained in these particulars. Any floorplans on this brochure are for illustrative purposes only and are not necessarily to scale.

Offices at: Offices at Chorlton, Didsbury, Disley, Hale, Glossop, Macclesfield, Manchester Deansgate, Manchester Whitworth Street, New Mills, Sale, Wilmslow and Withington

01619291994