



jordanfishwick

Burford Close

£1,650 PCM



Burford Close, Cheshire, SK9 6BW

£1,650 PCM

PART FURNISHED AVAILABLE MID DECEMBER
Located on this quiet cul de sac is this two double bedroom BUNGALOW.

With off road parking and a garage along with a low maintenance garden and two double bedrooms this DETACHED bungalow is close to local shops and is within walking distance of Wilmslow town centre and the train station.

Entrance porch with access to garage, entrance hall with storage, modern fitted dining kitchen with gas hob and electric oven, fridge and dishwasher and door to rear garden, sunny lounge, two double bedrooms one with fitted wardrobes, bathroom with walk in shower Gardens front and rear, Garage. Off road parking

Contact Wilmslow 01625 536300 £1650.00pcm

COUNCIL TAX E

EPC D

LOCATION


Set to the South of Wilmslow town centre on this quiet cul de sac is this spacious two bedroom bungalow with garage, Chapel Lane shops are within easy reach and local parks along with Lindow Common being only a short walk away

Wilmslow is a thriving modern commuter town, with an excellent road and rail infrastructure, known for its elegant shops, cafes and restaurants. Offering a wide variety of cultural and historical attractions, such as Quarry Bank Mill, a former cotton mill and museum, the Styal Estate, a preserved 18th century village and Alderley Edge, a sandstone ridge with its legends of wizards. Areas of open space also include The Carr's country park and Lindow Common, forming part of Lindow Moss, best known for the historic discovery of "Lindow Pete".

Jordan Fishwick Estate and Letting Agents Wilmslow office is located in a prime position central to the bustling and stylish town centre. With our impressive frontage it's impossible to miss our attractive office.

Knowledgeable and friendly staff also complement the range of services we offer, and we are known throughout the Wilmslow area for our proactive approach in helping people find their dream home

DIRECTIONS

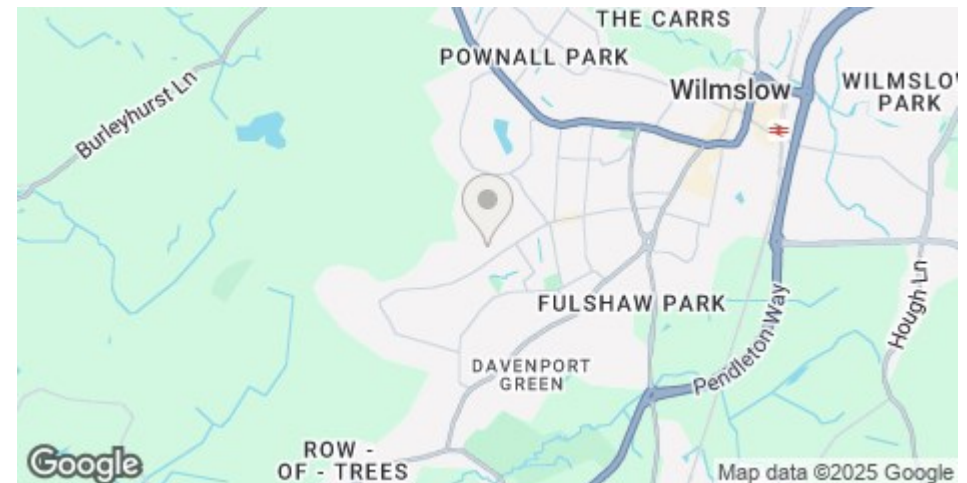

- BUNGALOW
- CUL DE SAC LOCATION
- TWO DOUBLE BEDROOMS
- LOW MAINTENANCE GARDEN
- GARAGE
- WALKING DISTANCE OF LOCAL SHOPS AND WILMSLOW
- COUNCIL TAX E
- EPC D

Postcode - SK9 6BW


EPC Rating - D

Floor Area - sq ft

Local Authority - Cheshire East

Council Tax - E



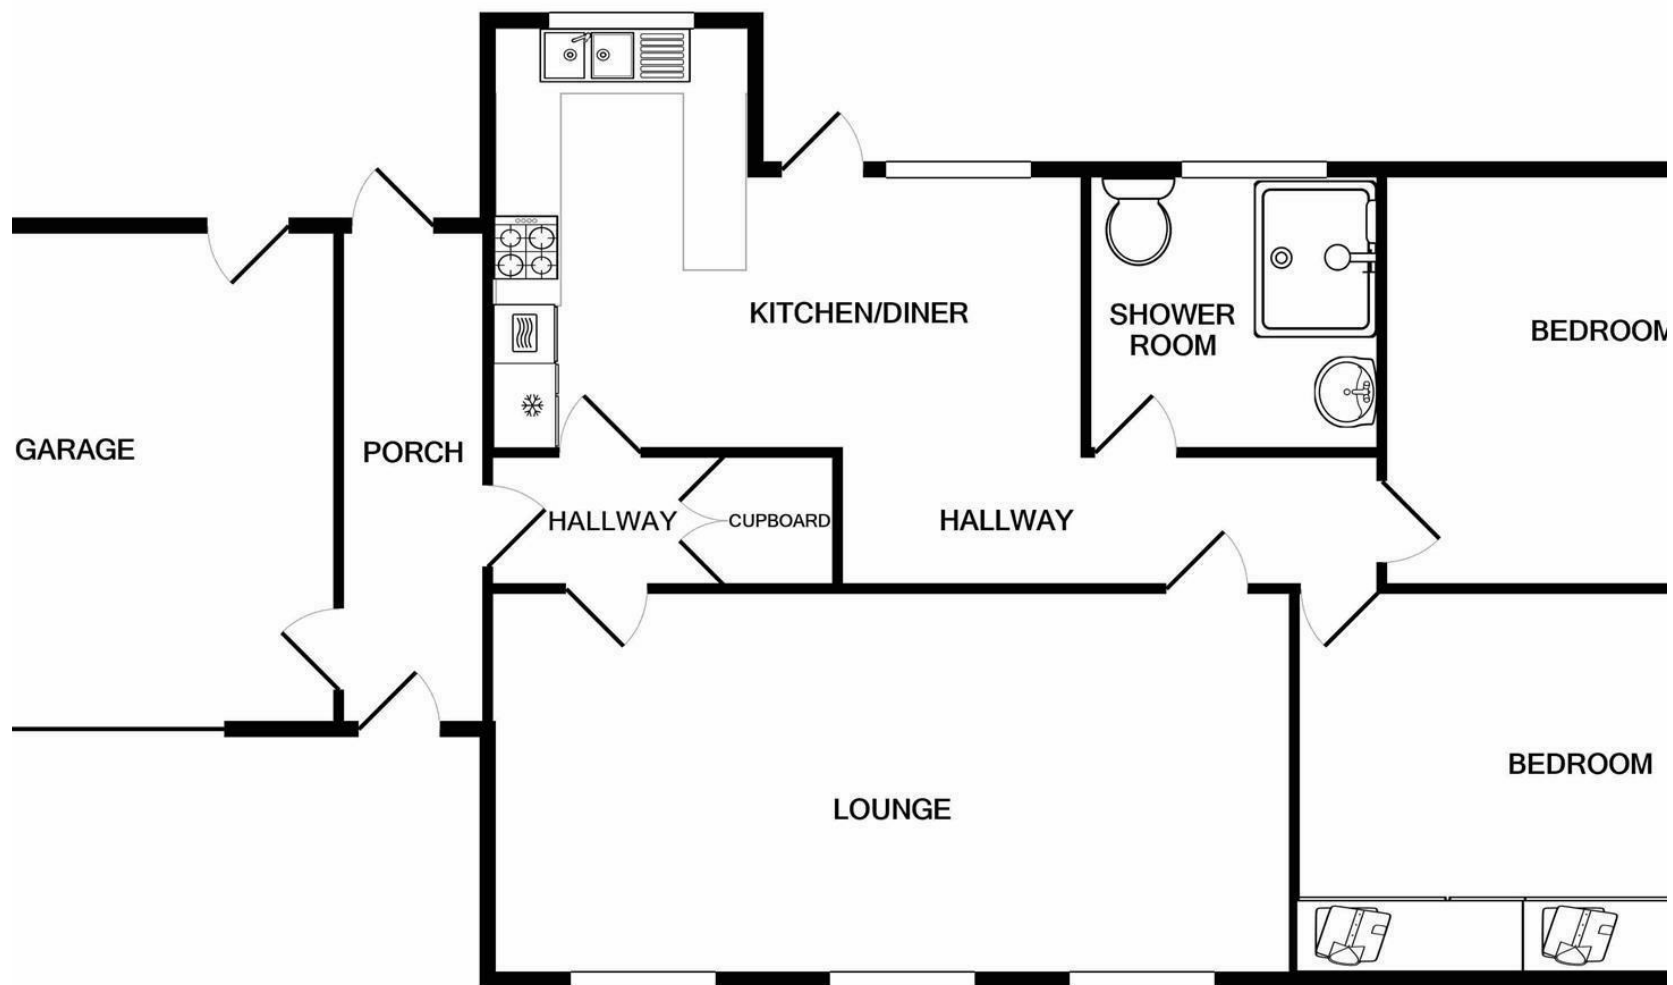

Measurements are approximate. Not to scale. Illustrative purposes only
Made with Metropix ©2022



These particulars are believed to be accurate but they are not guaranteed and do not form a contract. Neither Jordan Fishwick nor the vendor or lessor accept any responsibility in respect of these particulars, which are not intended to be statements or representations of fact and any intending purchaser or lessee must satisfy himself by inspection or otherwise as to the correctness of each of the statements contained in these particulars. Any floorplans on this brochure are for illustrative purposes only and are not necessarily to scale.

Offices at: Offices at Chorlton, Didsbury, Disley, Hale, Glossop, Macclesfield, Manchester Deansgate, Manchester Whitworth Street, New Mills, Sale, Wilmslow and Withington

01625 536300