




209 Railton Road | London | SE24
OLX

Freehold

£800,000

- Two bedroom
- Open plan
- Original fire place
- Private garden
- Stain glass window
- Excellent location
- Herne Hill
- Brockwell Park
- Poets Comer
- Chain free

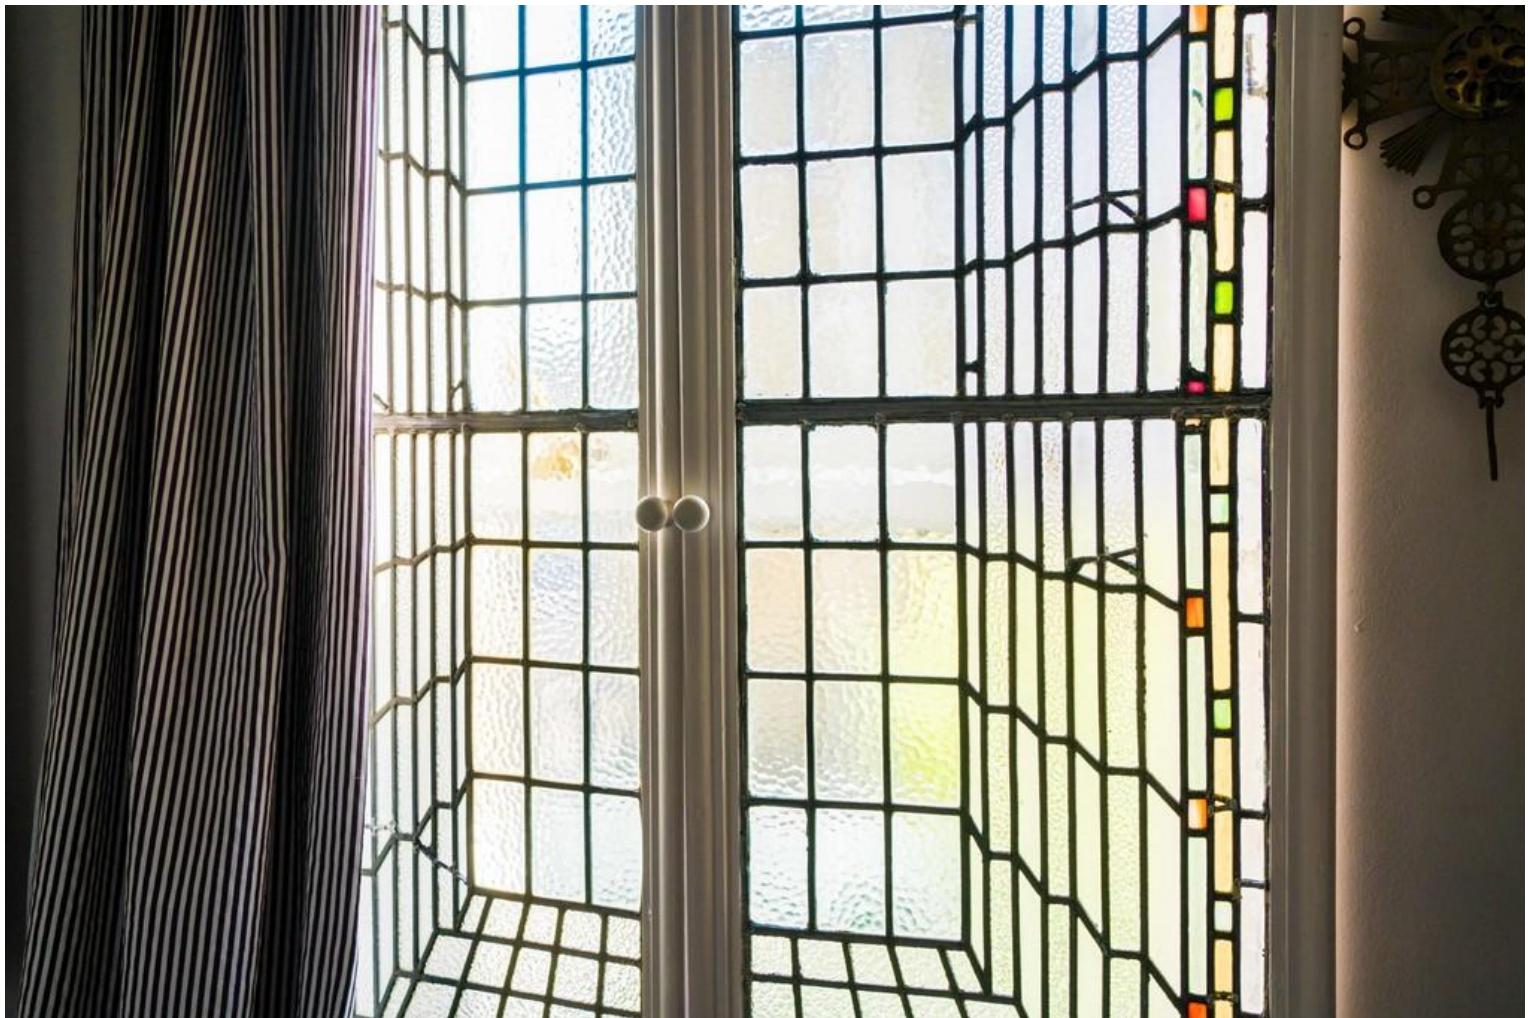


A charming two bed terraced house, brimming with original features and character. Central Heme Hill location for Brockwell Park, Herne Hill village and Poets Corner. Bright open plan living and dining space, leads to a separate kitchen, both giving direct access to the idyllic garden. Upstairs are two pretty bedrooms and gorgeous bathroom with separate bath and shower. Features include a stained glass window, original fireplaces and free standing 50's kitchen. In this friendly neighbourhood, you'll find a vibrant community and access to all local amenities. Embrace the Herne Hill lifestyle



%epcGraph_c_1_300%

Railton Road

Approx. Gross Internal Area 904 Sq Ft - 83.98 Sq M

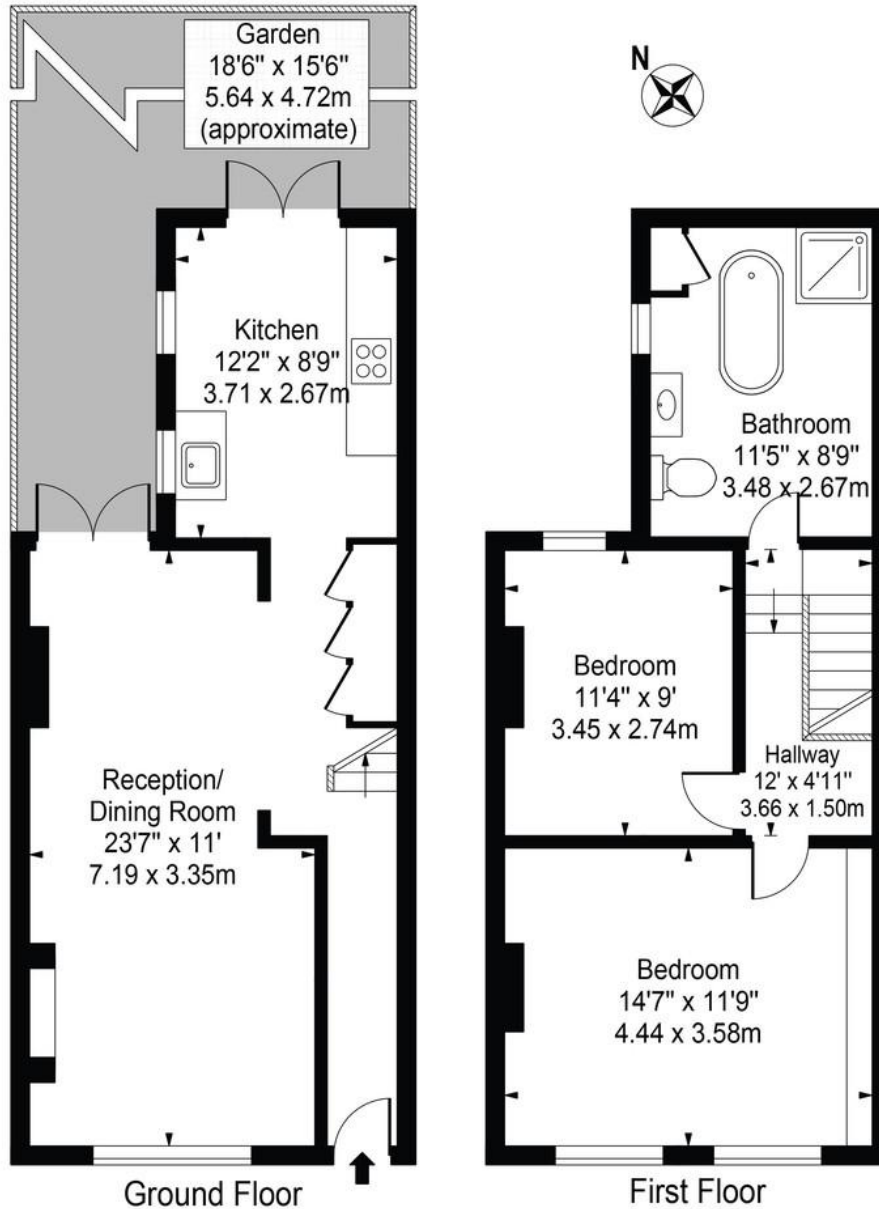

For Illustration Purposes Only - Not To Scale

This floor plan should be used as a general outline for guidance only and does not constitute in whole or in part an offer or contract. Any intending purchaser or lessee should satisfy themselves by inspection, searches, enquiries and full survey as to the correctness of each statement. Any areas, measurements or distances quoted are approximate and should not be used to value a property or be the basis of any sale or let.

Viewing Arrangements

Strictly by appointment

Contact Details

121 Denmark Hill

London

SE5 8EN

www.urbanvillagehomes.co.uk

sales@urbanvillagehomes.com

020 3519 9121

Agents Note: Whilst every care has been taken to prepare these sales particulars, they are for guidance purposes only. All measurements are approximate are for general guidance purposes only and whilst every care has been taken to ensure their accuracy, they should not be relied upon and potential buyers are advised to recheck the measurements