



Arc of Soma

Sea Front Residential Suites

Expertly conceived to evoke a laid-back feeling, every aspect of the heavenly development is sympathetic to nature, painting colorful experiences around its lively marina and soul-soothing jetty, so you can take recharge or decelerate.

Home to 5 luxury resort hotels and a signature portfolio of residential properties, Somabay's one-of-a-kind settings with its full complement of premium amenities are the stage for incomparable experiences alongside friends and family.



Introducing Arc of Soma Suites.



World-class Exclusivity

Step into a flowing reality where modern modular architecture proudly stands in absolute harmony with natural surroundings to invite panoramic beauty into every home.

Arc of Soma Suites is a contemporary interpretation of exclusive living by the sea where impressive aesthetics seamlessly blend with breathtaking views to re-define the exceptional in every form. Crowning the tip of Somabay's peninsula, your life at Arc of Soma Suites is a signature invitation to connect with uninterrupted nature while marveling in endless blue wherever you turn — thanks to a prime location that places your life at the intersection of tranquility and water-filled memories.



Arc of Soma

Crowning the Tip of Somabay's Peninsula

Arc of Soma Suites is expertly nestled at the tip of Somabay's peninsula, setting it as a unique sanctuary of calm where clear blue skies meet the open sea. The project's unrivaled location allows residents to forge an exclusive connection with virgin nature while enjoying contemporary living, thanks to modular designs that invite the outdoors inside.



*Drone Image



Arc of Soma

Arc of Soma Masterplan.



Unit Type

—

Single Suite

Available on Ground or First Floor









Floorplan.

Single Suite

1 bedroom with 77sqm

Sea View


50m from the sea

Prime location

Fully finished with ACs & water heaters

Delivery 2025


Total price EUR 235,000

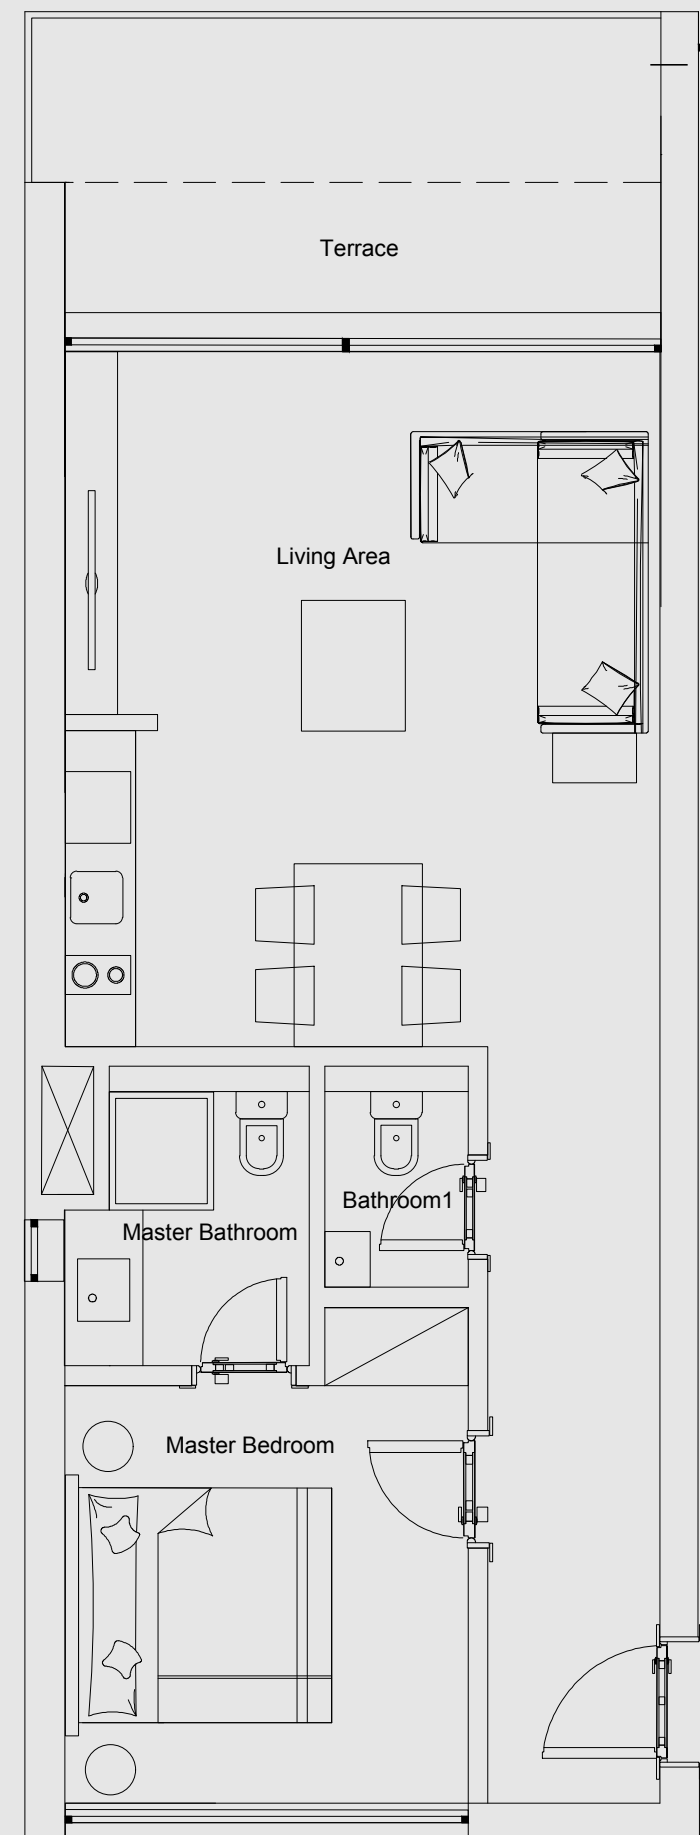

DISCLAIMER 1.Drawings are not to scale. 2.The architectural details, dimensions and area in this plan are based on Schematic Design information only, and final As-Built conditions may vary. 3.All units are sold as unfurnished apartments, without furniture and furnishings, without white goods provisions, etc. 4.All images used are for illustrative purposes only and do not represent the actual size, features, specifications, fittings, and furnishings. 5.Somabay reserves the right to make revisions/alterations, at its absolute discretion, and without liability.

Building Type 1

Ground Floor

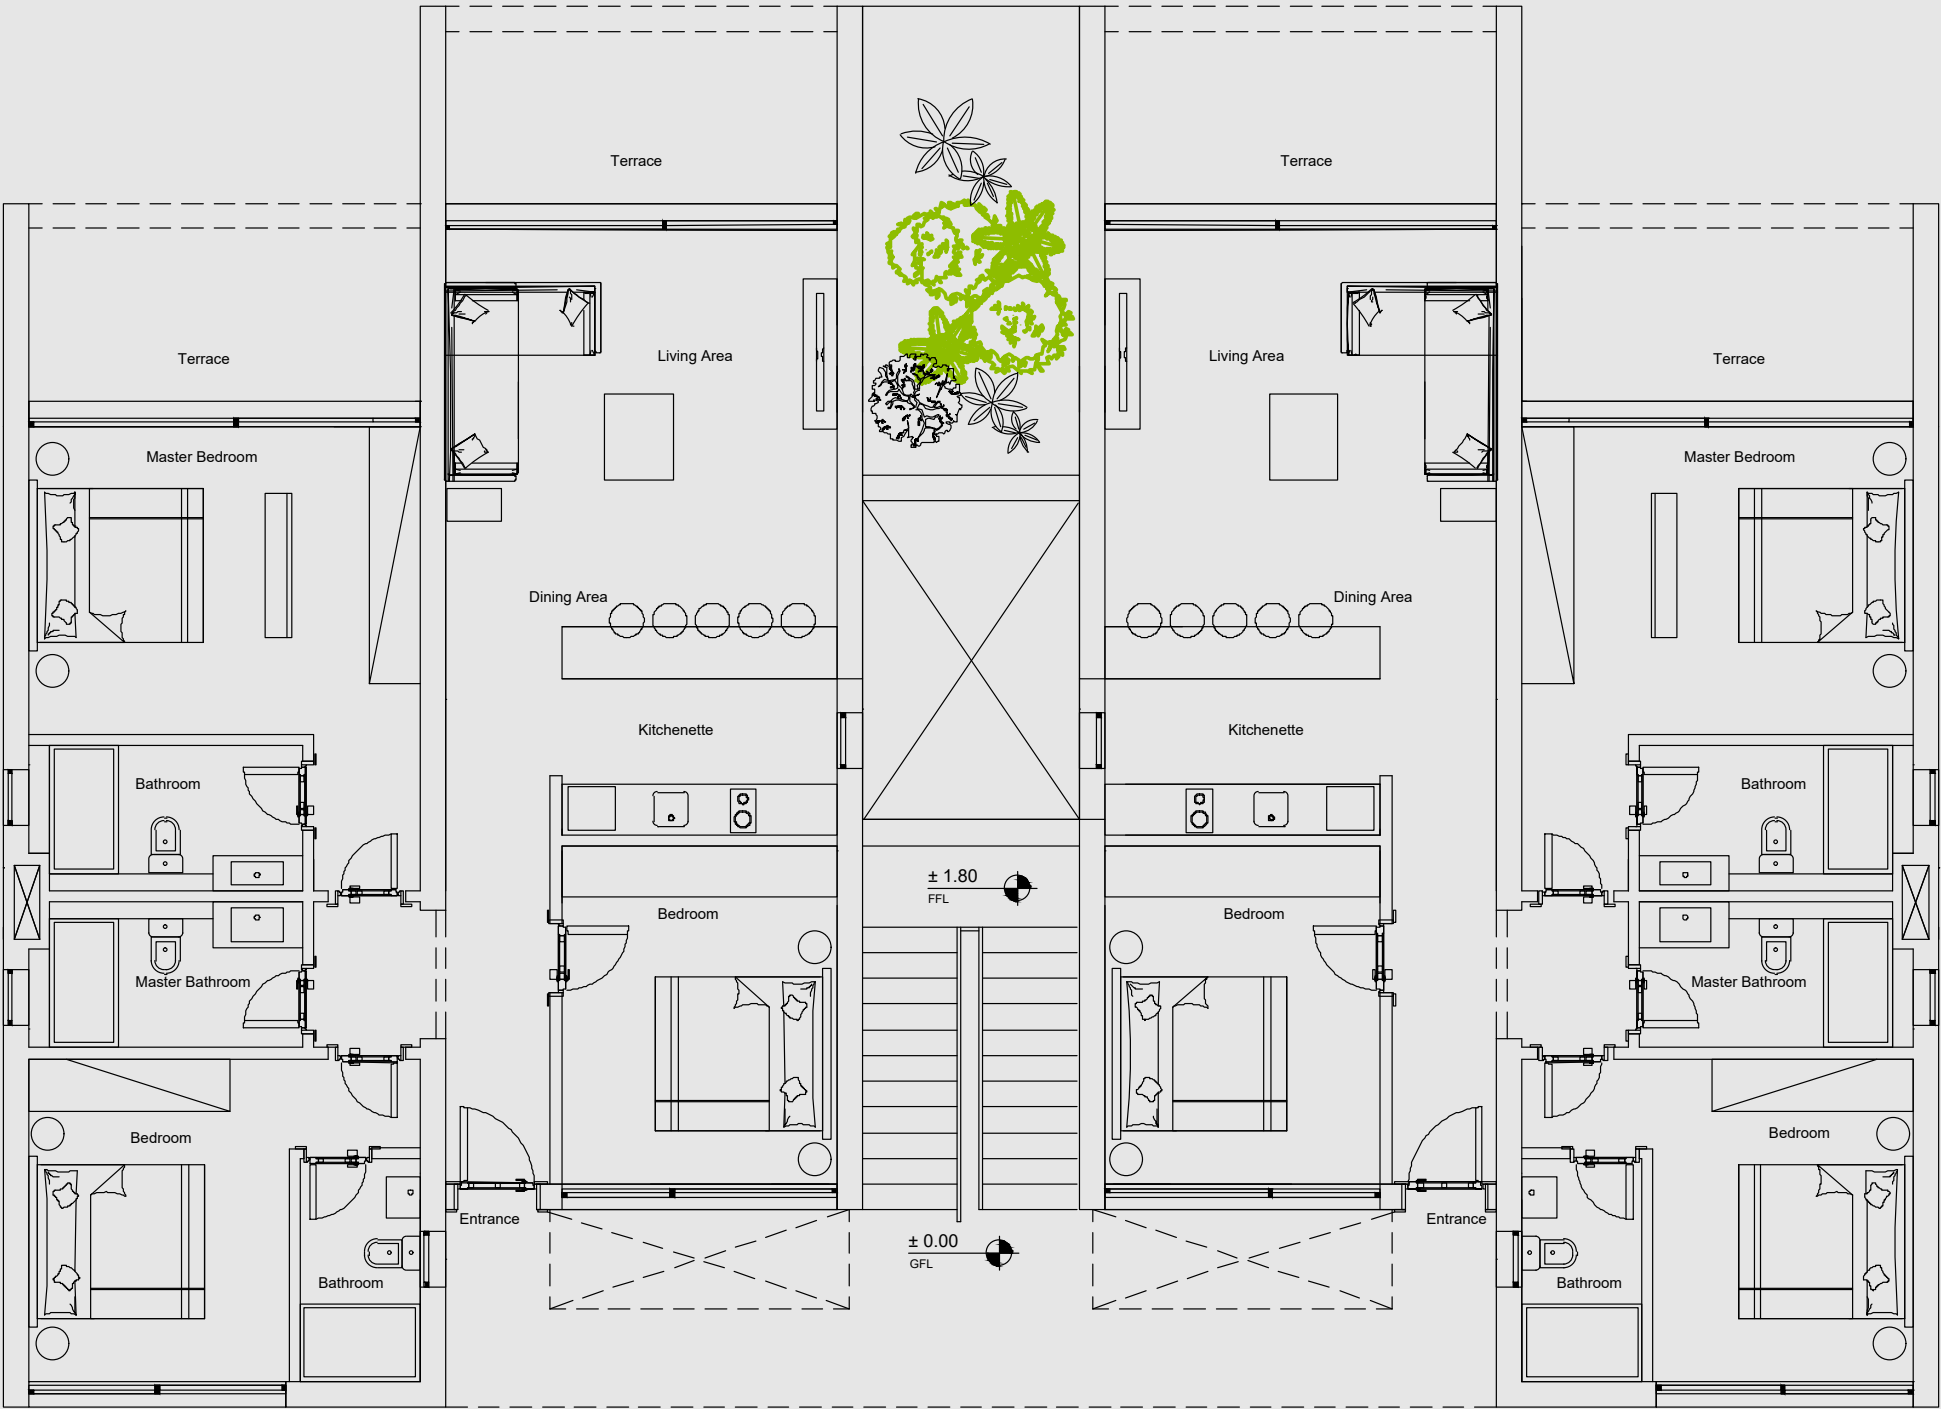

DISCLAIMER 1.Drawings are not to scale. 2.The architectural details, dimensions and area in this plan are based on Schematic Design information only, and final As-Built conditions may vary. 3.All units are sold as unfurnished apartments, without furniture and furnishings, without white goods provisions, etc. 4.All images used are for illustrative purposes only and do not represent the actual size, features, specifications, fittings, and furnishings. 5.Somabay reserves the right to make revisions/alterations, at its absolute discretion, and without liability.

Somabay Experience

Somabay Marina

Somabay's comprehensive Marina is a peaceful haven for immaculate sea views and a unique location for nautical fans wishing to dock their boats at a competitive price. Boasting world-class services and conditions for mooring, the Marina offers a wide array of quality services and facilities directly available at quayside, so you can enjoy sailing smoothly through life.

