



Marleyfield Way, Churchdown,  
Gloucester

Freehold

£245,000



**31 Marleyfield Way, Churchdown,  
Gloucester, Gloucestershire, GL3 1JW**

**£245,000**

Freehold. Council Tax Band C



**2 Bedrooms**



**1 Bathrooms**



**1 Receptions**

#### Features

- \* NO ONWARD CHAIN
- \* WELL PRESENTED THROUGHOUT
- \* TWO BEDROOMS
- \* REAR ENCLOSED GARDEN
- \* GARAGE AND OFF ROAD PARKING
- \* CUL DE SAC LOCATION
- \* CLOSE TO AMENITIES
- \* EPC TBC COUNCIL TAX C

#### Michael Tuck Estate and Letting Agents

2 Mead Road Abbeymead Gloucester Gloucestershire GL4 5GL

01452 612020

[estates.abbeymead@michaeltuck.co.uk](mailto:estates.abbeymead@michaeltuck.co.uk)

[www.michaeltuck.co.uk](http://www.michaeltuck.co.uk)

#### The Property

Well presented two bedroom semi detached bungalow offers well-proportioned and light and airy accommodation. Situated within a quiet cul de sac yet close to local amenities and bus routes this property is offered to the market CHAIN FREE! Internally the property consists of; entrance hallway, two bedrooms, lounge, kitchen and bathroom. Externally the property consists of; driveway that offers off road parking for multiple cars, garage and rear garden. Property for sale through Michael Tuck Estate Agents. Approximate rental value of £1200pcm, please contact Michael Tuck Lettings in Abbeymead for more details. To arrange a viewing call us today on 01452 612020

#### Entrance Hallway

**Lounge** 16' 6" x 10' 8" (5.03m x 3.25m)

**Kitchen** 7' 7" x 8' 8" (2.31m x 2.64m)

**Bathroom** 5' 5" x 6' 5" (1.65m x 1.95m)

**Bedroom 1** 11' 8" x 10' 8" (3.55m x 3.25m)

**Bedroom 2** 8' 9" x 8' 9" (2.66m x 2.66m)

rightmove

Zoopla


★REVIEWS.co.uk  
★ ★ ★ ★ ★

The Property  
Ombudsman







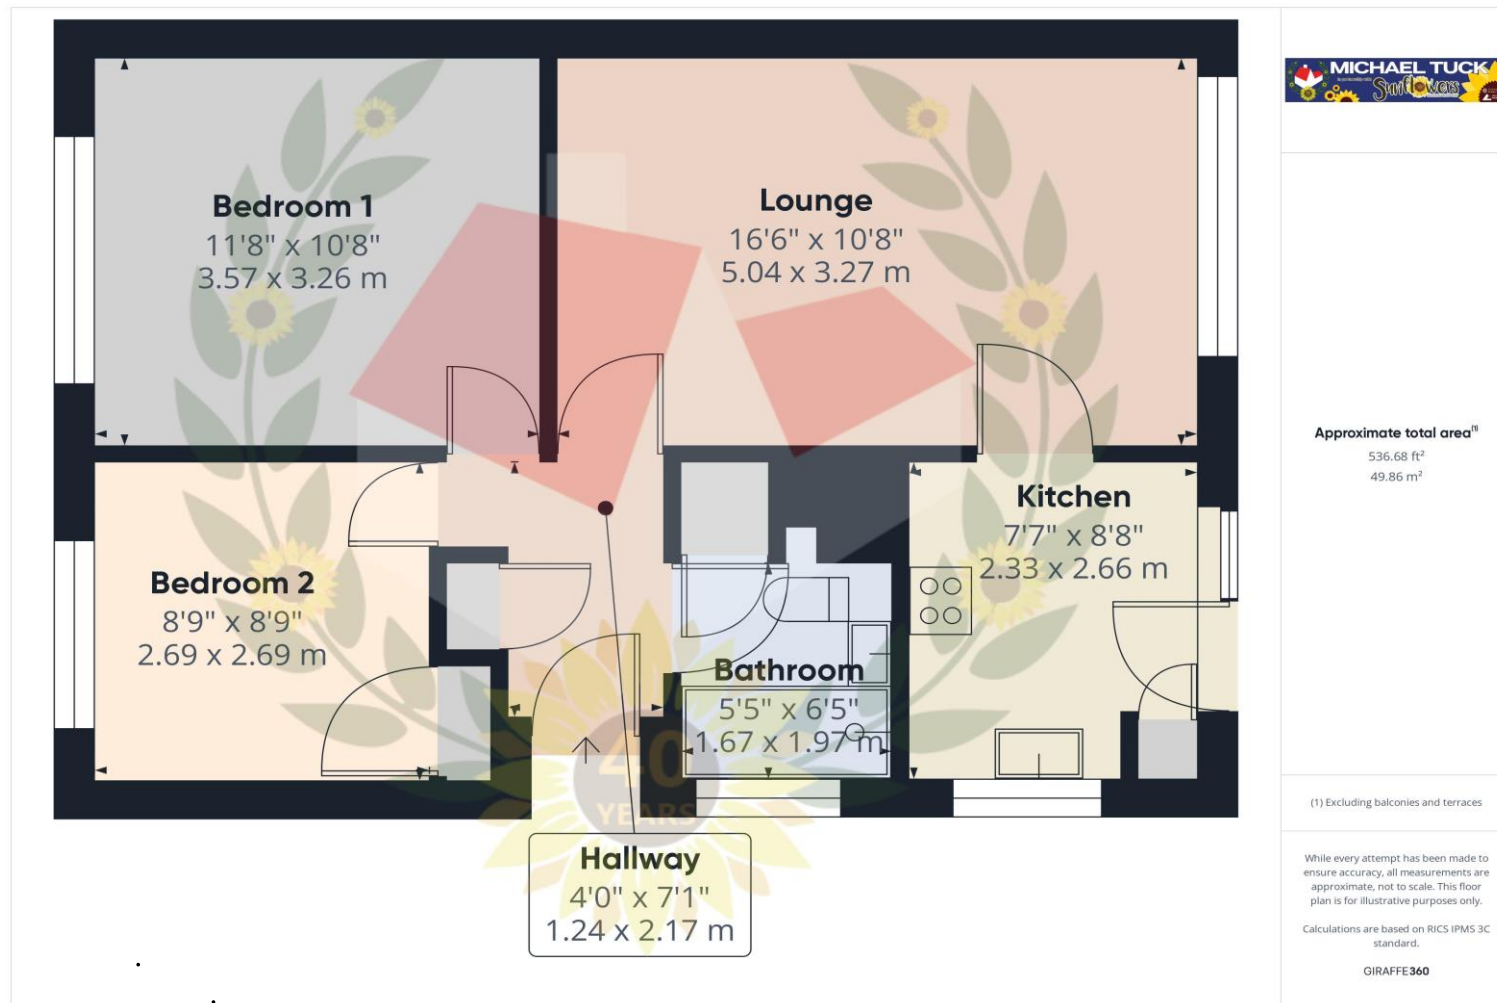

**FOR ILLUSTRATIVE PURPOSES ONLY – NOT TO SCALE**

The position and size of doors, windows, appliances, and other features are approximate only.  
Unauthorised reproduction prohibited

**Important notice:** Michael Tuck, its clients and any joints give notice that 1: They are not authorised to make or give any representations or warranties in relation to the property either here or elsewhere, either on their own behalf of their client or otherwise. They assume no responsibility for any statement that may be made in these particulars. These particulars do not form part of any offer or contract and must not be relied upon as statements or representation of fact. 2: Any areas, measurements or distances are approximate. The text, photographs and plans are for guidance only and are not necessarily comprehensive. It should not be assumed that the property has all necessary planning, building regulation or other consents and Michael Tuck have not tested any services, equipment or facilities. Purchasers must satisfy themselves by inspection or otherwise.

