



High Street, Tredworth, Gloucester

Freehold

Offers in Excess of £240,000

165 High Street, Tredworth,
Gloucester, Gloucestershire, GL1 4TB

Offers in Excess of £240,000

Freehold. Council Tax Band A



4 Bedrooms



4 Bathrooms



4 Receptions

Features

- *Divided into FOUR Maisonettes * Comprises of 1 x Studio & 3 x One Bedroom Maisonette
- *All With OWN Front Door *Ideal Investment Opportunity
- *Current Income of £1700 pcm * Off Road Parking Space for Ground Floor Maisonette
- *Virtual Tour Available * Energy Rating TBC
- * *

Michael Tuck Estate and Letting Agents

1 School Lane Quedgeley Gloucester Gloucestershire GL2 4PJ

01452 543200

estates.quedgeley@michaeltuck.co.uk

www.michaeltuck.co.uk

The Property

Michael Tuck Estate Estate Agents are delighted to bring to the market an INVESTMENT Opportunity to purchase FOUR Maisonettes located in the prime rental area of Tredworth.

All with their own Entrance Doors the Maisonettes comprises of Three ONE Bedroom & One STUDIO Maisonette and therefore would make an ideal BUY TO LET Investment

Call 01452 543200 To View!

165 (Ground Floor)

Living Room/Bedroom 12' 9" x 9' 0" (3.88m x 2.74m)

Dining Area 9' 0" x 6' 9" (2.74m x 2.06m)

Kitchen 8' 0" x 6' 7" (2.44m x 2.01m)

Bathroom 9' 2" x 6' 0" (2.79m x 1.83m)

165a (First Floor)

Living Room 13' 3" x 9' 0" (4.04m x 2.74m)

Bathroom 6' 0" x 5' 2" (1.83m x 1.57m)

Kitchen 9' 10" x 8' 0" (2.99m x 2.44m)

Bedroom (Second Floor) 12' 0" x 10' 9" (3.65m x 3.27m)

165b (First Floor)

Lounge 13' 2" x 10' 0" (4.01m x 3.05m)

Kitchen 8' 0" x 5' 8" (2.44m x 1.73m)

Bedroom 11' 0" x 7' 8" (3.35m x 2.34m)

Bathroom 7' 0" x 4' 3" (2.13m x 1.29m)

165c (Ground Floor)

Lounge 13' 4" x 11' 0" (4.08m x 3.23m)

Kitchen 6' 0" x 5' 6" (1.78m x 1.68m)

Bedroom 13' 4" x 8' 0" (4.08m x 2.51m)

Bathroom 6' 0" x 4' 3" (1.74m x 1.32m)

Additional Information

Gas: Mains

Electricity: Mains


Water: Mains

Sewerage: Mains







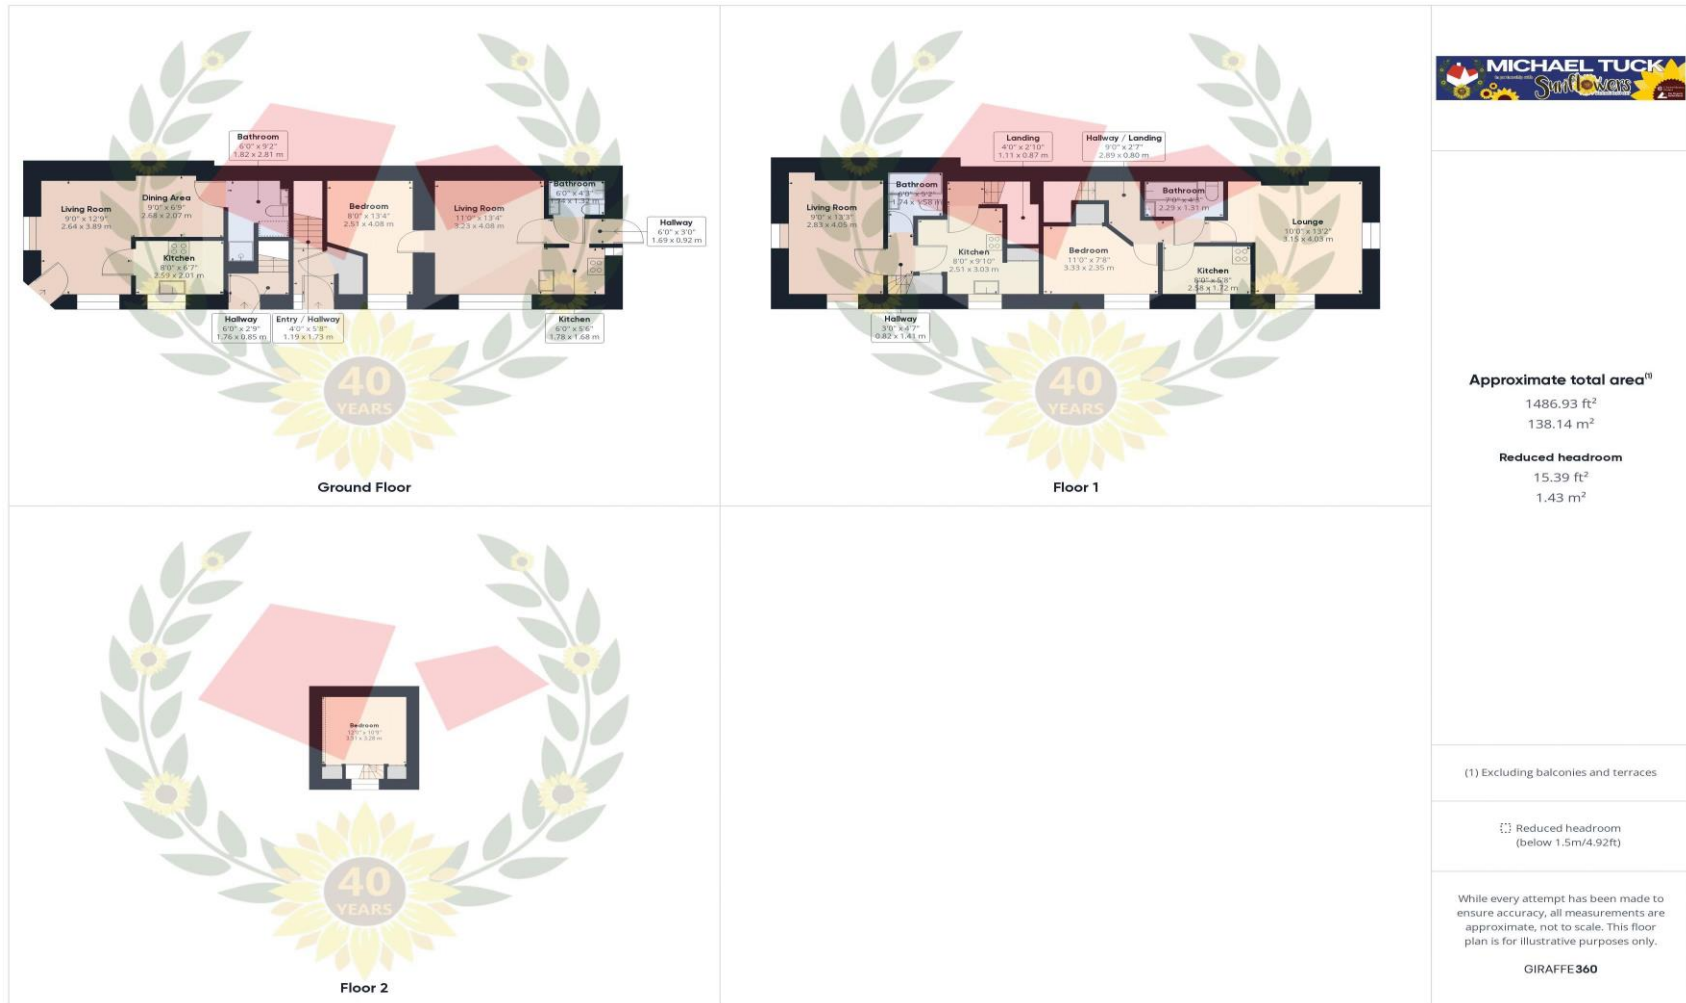

FOR ILLUSTRATIVE PURPOSES ONLY – NOT TO SCALE

The position and size of doors, windows, appliances, and other features are approximate only.
Unauthorised reproduction prohibited

Important notice: Michael Tuck, its clients and any joints give notice that 1: They are not authorised to make or give any representations or warranties in relation to the property either here or elsewhere, either on their own behalf of their client or otherwise. They assume no responsibility for any statement that may be made in these particulars. These particulars do not form part of any offer or contract and must not be relied upon as statements or representation of fact. 2: Any areas, measurements or distances are approximate. The text, photographs and plans are for guidance only and are not necessarily comprehensive. It should not be assumed that the property has all necessary planning, building regulation or other consents and Michael Tuck have not tested any services, equipment or facilities. Purchasers must satisfy themselves by inspection or otherwise.

