



Falkner Street, Tredworth, Gloucester

£280,000

**25 Falkner Street, Tredworth,
Gloucester, Gloucestershire, GL1 4SG**

£280,000

. Council Tax Band



4 Bedrooms



1 Bathrooms



3 Receptions

Features

- *Semi Detached House * Four Bedrooms & Further Upstairs Room
- *Good Sized Plot *Off Road Parking To Front
- *Three Reception Rooms * In Need of Updating
- *Further Potential * Energy Rating TBC
- * *

Michael Tuck Estate and Letting Agents

1 School Lane Quedgeley Gloucester Gloucestershire GL2 4PJ

01452 543200

estates.quedgeley@michaeltuck.co.uk

www.michaeltuck.co.uk

The Property

We are delighted to bring to the market a FOUR Bedroom Semi Detached house with THREE Reception Rooms, situated on a GOOD SIZED PLOT with OFF ROAD PARKING and NO ONWARD CHAIN!

Although in need of some REFURBISHMENT throughout the property offers an incoming purchaser with tremendous scope and potential to make a long term family home.

Accommodation to the ground floor comprises of Entrance Hall, Lounge, Dining Room, Family Room, Kitchen, Refitted Bathroom and a Utility Room.

The Upstairs which is accessed by TWO separate staircases provides FOUR BEDROOMS and a further room which could become a Study or Bathroom.

Further benefits include Double Glazing & Gas Radiator Central Heating.

Externally to the Front is OFF ROAD PARKING with further space to the side which could be utilised for further parking, whilst to the Rear is a sizeable Garden

Call 01452 543200 To View!

Entrance Hall 4' 11" x 8' 2" (1.50m x 2.49m)

WC 3' 0" x 4' 2" (0.91m x 1.27m)

Lounge 9' 1" x 12' 8" (2.77m x 3.86m)

Family Room 11' 4" x 12' 9" (3.45m x 3.88m)

Dining Room 10' 2" x 12' 10" (3.10m x 3.91m)

Kitchen 6' 6" x 12' 10" (1.98m x 3.91m)

Bathroom 7' 1" x 7' 1" (2.16m x 2.16m)

Utility room 7' 5" x 4' 7" (2.26m x 1.40m)

Landing 1 4' 10" x 9' 0" (1.47m x 2.74m)

Bedroom 1 9' 5" x 12' 11" (2.87m x 3.93m)

Bedroom 2 11' 6" x 12' 11" (3.50m x 3.93m)

Room 8' 10" x 5' 0" (2.69m x 1.52m)

Landing 2 2' 4" x 4' 1" (0.71m x 1.24m)

Bedroom 3 9' 11" x 12' 10" (3.02m x 3.91m)

Bedroom 4 6' 5" x 12' 9" (1.95m x 3.88m)


Additional Information

Gas: Mains,Electricity: Mains,Water: Mains







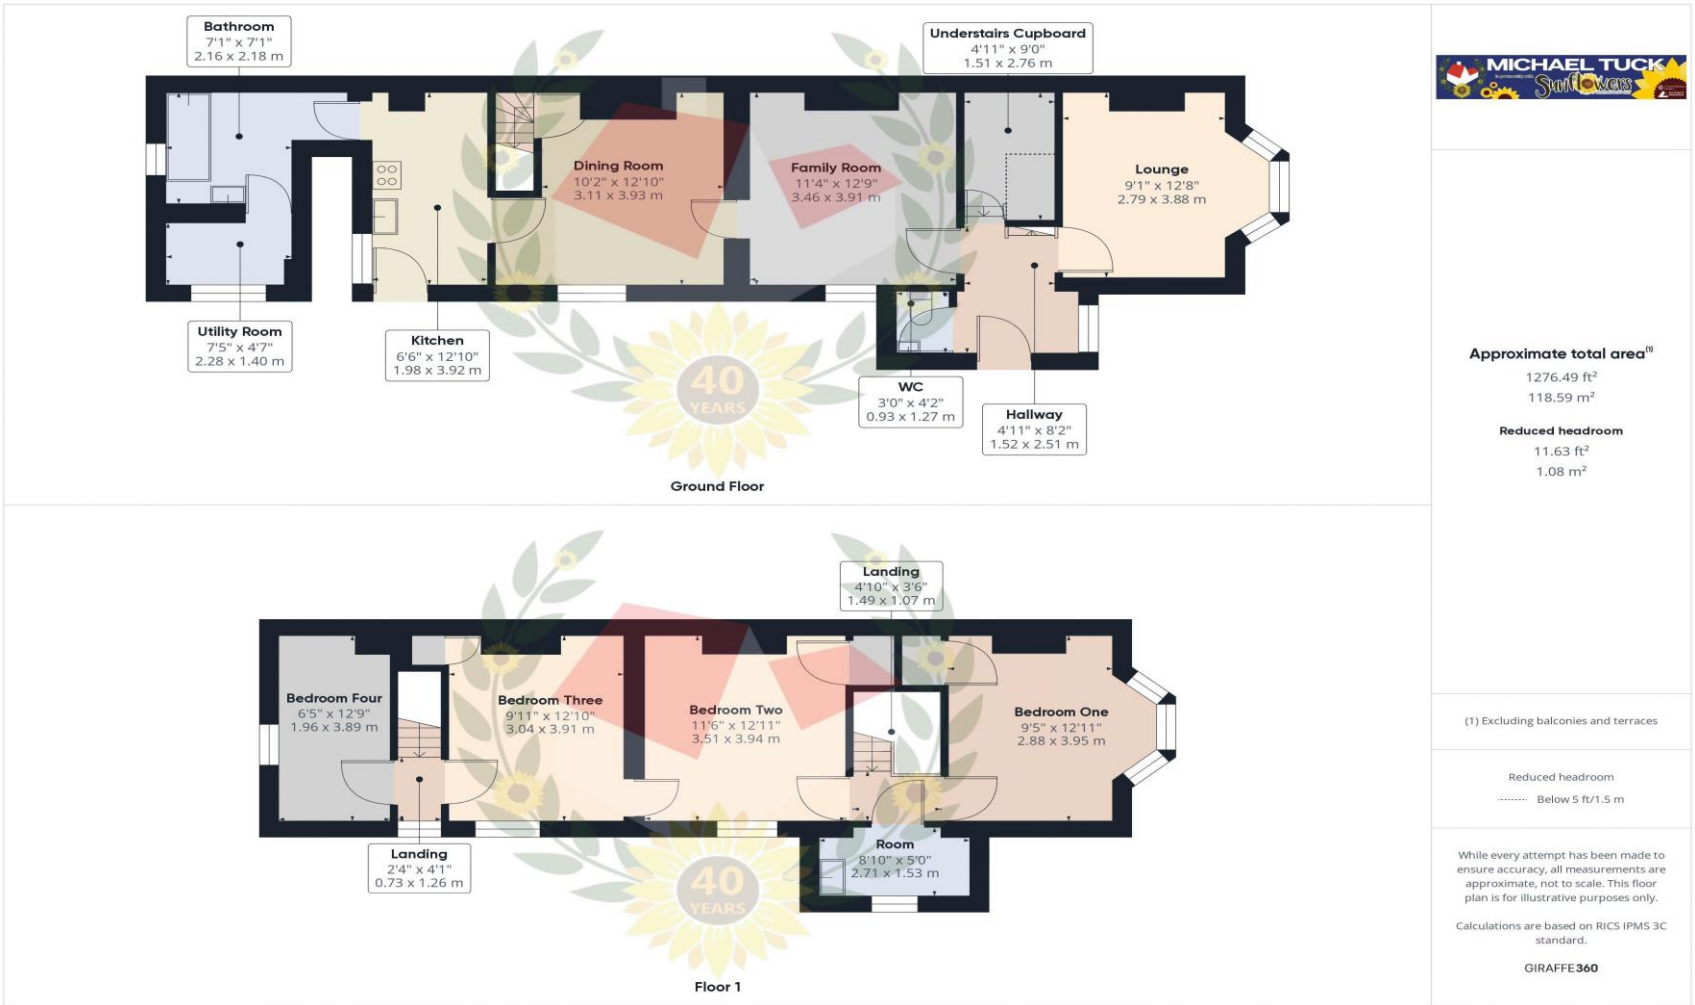

FOR ILLUSTRATIVE PURPOSES ONLY – NOT TO SCALE

The position and size of doors, windows, appliances, and other features are approximate only.
Unauthorised reproduction prohibited

Important notice: Michael Tuck, its clients and any joints give notice that 1: They are not authorised to make or give any representations or warranties in relation to the property either here or elsewhere, either on their own behalf of their client or otherwise. They assume no responsibility for any statement that may be made in these particulars. These particulars do not form part of any offer or contract and must not be relied upon as statements or representation of fact. 2: Any areas, measurements or distances are approximate. The text, photographs and plans are for guidance only and are not necessarily comprehensive. It should not be assumed that the property has all necessary planning, building regulation or other consents and Michael Tuck have not tested any services, equipment or facilities. Purchasers must satisfy themselves by inspection or otherwise.

