



Courtfield Road, Quedgeley, Gloucester

Freehold

£230,000

**122 Courtfield Road, Quedgeley,
Gloucester, Gloucestershire, GL2 4UF**

£230,000

Freehold. Council Tax Band B



2 Bedrooms



1 Bathrooms



1 Receptions

Features

*No Onward Chain * Two Bedrooms
*Lounge Diner *Kitchen
*Family Bathroom * In Need of
Modernisation
*Driveway & Rear Garden * Energy Rating
TBC
* *

Michael Tuck Estate and Letting Agents

1 School Lane Quedgeley Gloucester Gloucestershire GL2 4PJ

01452 543200

estates.quedgeley@michaeltuck.co.uk

www.michaeltuck.co.uk

The Property

We are delighted to bring to the market a TWO Bedroom Semi Detached BUNGALOW located on a No through road in need of MODERNISATION and available with NO ONWARD CHAIN.

Accommodation comprises Entrance Hall, Lounge Diner, Kitchen, Two Bedrooms and Family Bathroom.

Externally to the front is a Garden with DRIVEWAY leading to a COVERED Storage Area, whilst to the rear is a good sized garden. Further benefits include UPVC Double Glazing and Gas Radiator Central Heating

Property for sale through Michael Tuck Estate Agents.

Potential rental value of £1200 pcm, please contact Michael Tuck Lettings in Quedgeley for more details.

Call 01452 543200 To View!

Entrance Porch

Entrance Hall

Lounge Diner 15' 7" x 12' 8" (4.75m x 3.86m)

Kitchen 9' 0" x 6' 11" (2.74m x 2.11m)

Bedroom One 13' 0" x 9' 1" (3.96m x 2.77m)

Bedroom Two 10' 7" x 9' 0" (3.22m x 2.74m)

Bathroom 6' 10" x 5' 6" (2.08m x 1.68m)

Covered Storage Area 25' 2" x 6' 7" (7.66m x 2.01m)


Additional Information

Gas & Electric - Mains
Sewerage - Mains
Water - Mains







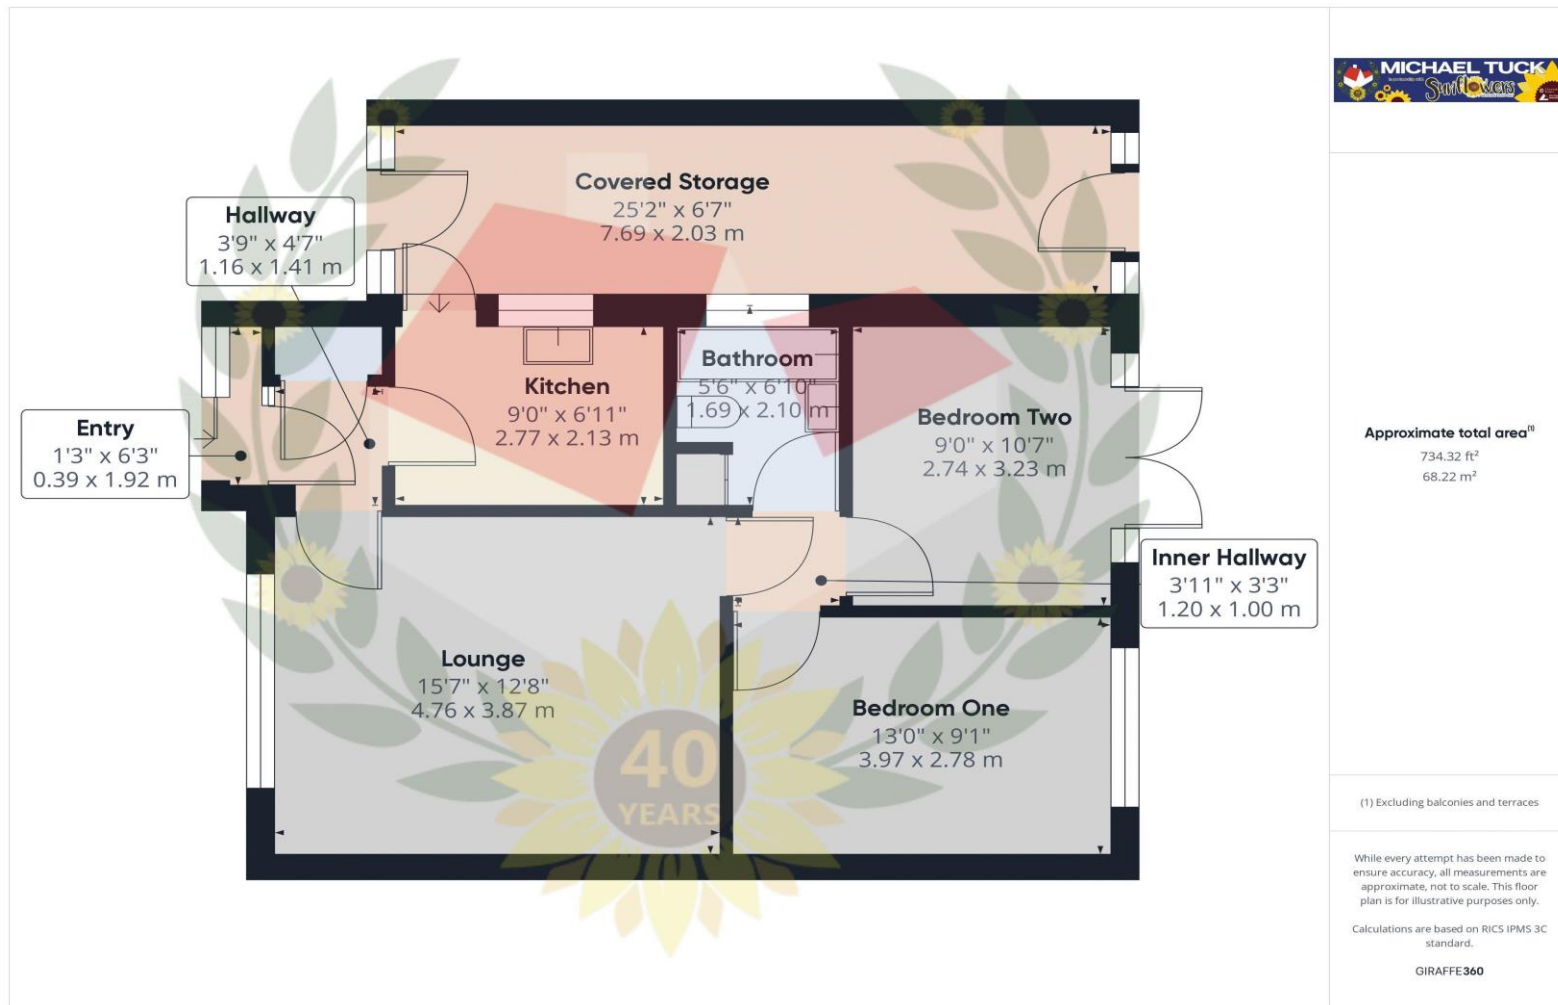

FOR ILLUSTRATIVE PURPOSES ONLY – NOT TO SCALE

The position and size of doors, windows, appliances, and other features are approximate only.
Unauthorised reproduction prohibited

Important notice: Michael Tuck, its clients and any joints give notice that 1: They are not authorised to make or give any representations or warranties in relation to the property either here or elsewhere, either on their own behalf of their client or otherwise. They assume no responsibility for any statement that may be made in these particulars. These particulars do not form part of any offer or contract and must not be relied upon as statements or representation of fact. 2: Any areas, measurements or distances are approximate. The text, photographs and plans are for guidance only and are not necessarily comprehensive. It should not be assumed that the property has all necessary planning, building regulation or other consents and Michael Tuck have not tested any services, equipment or facilities. Purchasers must satisfy themselves by inspection or otherwise.

