



Cardinal Drive, Copeland Park, Gloucester

Freehold

£285,000

**50 Cardinal Drive, Tuffley, Gloucester,
Gloucestershire, GL4 0TX**

£285,000

Freehold. Council Tax Band C



3 Bedrooms



3 Bathrooms



2 Receptions

Features

*End Terraced Townhouse * Three Bedrooms
*Living Room & 26' Kitchen Diner *En-Suite
To Master Bedroom
*Downstairs WC and Family Bathroom *
Garage & Driveway
*Front & Rear Gardens * Energy Rating C78
* *

Michael Tuck Estate and Letting Agents

1 School Lane Quedgeley Gloucester Gloucestershire GL2 4PJ

01452 543200

estates.quedgeley@michaeltuck.co.uk

www.michaeltuck.co.uk

The Property

We are delighted to bring to the market an END-TERRACED Townhouse located on the popular Copeland Park development.

Arranged over THREE floors the property offers Entrance Hall, cloakroom, c.26' Kitchen Diner, Living Room, THREE Bedrooms, EN-SUITE to Master Bedroom and Family Bathroom. Further benefits include UPVC Double Glazing and Gas Radiator Central heating.

Externally there are Gardens to Front & Rear and a GARAGE with driveway Property for sale through Michael Tuck Estate Agents.

Approximate rental value of £1400pcm , please contact Michael Tuck Lettings in Gloucester for more details.

Properties of this nature are currently in high demand so an appointment to view comes highly recommended

Entrance Hall

WC 4' 11" x 4' 3" (1.50m x 1.29m)

Kitchen Diner 26' 3" x 12' 4" (7.99m x 3.76m)

First Floor

Living Room 14' 4" x 12' 6" (4.37m x 3.81m)

Bedroom Three 9' 1" x 7' 10" (2.77m x 2.39m)

Bathroom 7' 9" x 5' 6" (2.36m x 1.68m)

Second Floor

Master Bedroom 14' 6" x 10' 4" (4.42m x 3.15m)

En-Suite Shower Room 6' 0" x 6' 0" (1.83m x 1.83m)

Bedroom Two 12' 4" x 8' 1" (3.76m x 2.46m)

Additional Information

Gas & Electric - Mains

Water & Sewerage - Mains


Estates Management Charge

c. £220 Per Annum







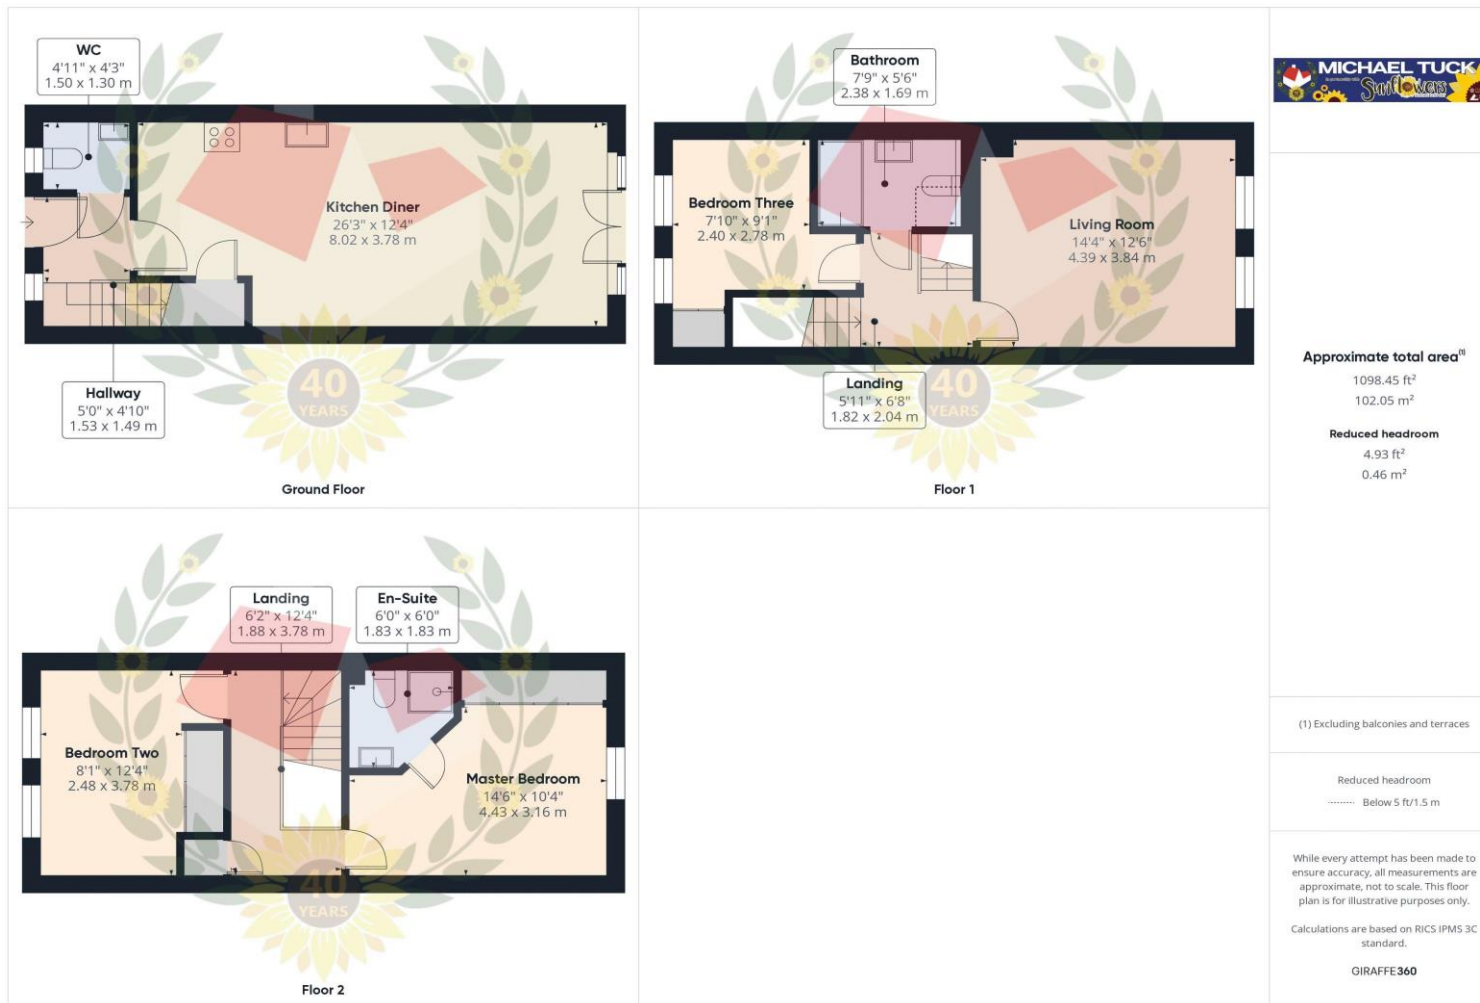

FOR ILLUSTRATIVE PURPOSES ONLY – NOT TO SCALE

The position and size of doors, windows, appliances, and other features are approximate only.
Unauthorised reproduction prohibited

Important notice: Michael Tuck, its clients and any joints give notice that 1: They are not authorised to make or give any representations or warranties in relation to the property either here or elsewhere, either on their own behalf of their client or otherwise. They assume no responsibility for any statement that may be made in these particulars. These particulars do not form part of any offer or contract and must not be relied upon as statements or representation of fact. 2: Any areas, measurements or distances are approximate. The text, photographs and plans are for guidance only and are not necessarily comprehensive. It should not be assumed that the property has all necessary planning, building regulation or other consents and Michael Tuck have not tested any services, equipment or facilities. Purchasers must satisfy themselves by inspection or otherwise.

