



MICHAEL TUCK
ESTATE & LETTING AGENTS



Flat 9, Lock Warehouse Severn Road, Gloucester

Gloucester

£160,000

Flat 9

Lock Warehouse Severn Road, Gloucester

Two Double Bedroom Second Floor Apartment With Lift Access Located Within The Historic Gloucester Docks Advertised With A Tenant In Situ.

The accommodation comprises of; Entrance hall, bathroom, two double bedrooms & open plan kitchen/living area.

Further benefits include; integrated kitchen appliances & off road parking!


Property for sale through Michael Tuck Estate Agents. Approximate potential rental value of £1050pcm , please contact Michael Tuck Lettings in Gloucester for more details.

Council Tax band: TBD

EPC Energy Efficiency Rating: C

EPC Environmental Impact Rating: C

- Tenant In Situ
- Off Road Parking
- Original Character Features
- No Onward Chain
- Energy Rating C76
- Two Double Bedrooms
- Open Plan Kitchen/Living Area
- Potential Rental Income £1050 Pcm

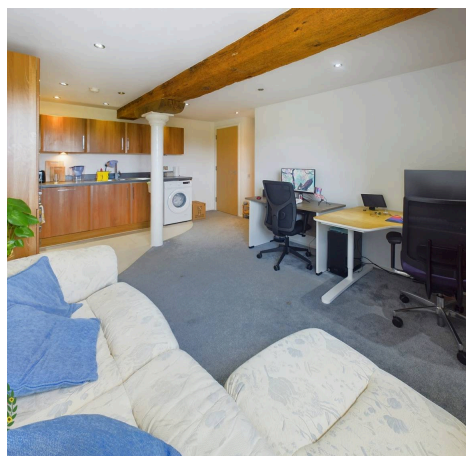

Entrance Hall

Bedroom 1

Dimensions: 11' 1" x 10' 6" (3.38m x 3.20m).

Bedroom 2

Dimensions: 11' 2" x 8' 5" (3.40m x 2.56m).

Bathroom

Dimensions: 7' 4" x 5' 11" (2.23m x 1.80m).

Kitchen/ Living Area

Dimensions: 17' 6" x 12' 1" (5.33m x 3.68m).

Parking


Located in the the Castlemeads car park the property benefits from a secure parking space which is within a five minute walk from the property.


Tenure

Leasehold- 199 years remaining from 2013 Management Company: Y&Y Management Ltd. Avon House, 2 Timberwharf Road, London, N16 6DB. Annual ground rent of £189.03 payable in half yearly instalments. Annual service charge £2,184.93 paid yearly. Annual car park service charge £900 paid yearly. *Information correct as of 18/11/24*

Additional Information

Additional Information provided by vendor: Utilities • Electricity – mains • Gas – mains • Water – mains • Sewerage – mains • Broadband – fibre to cabinet

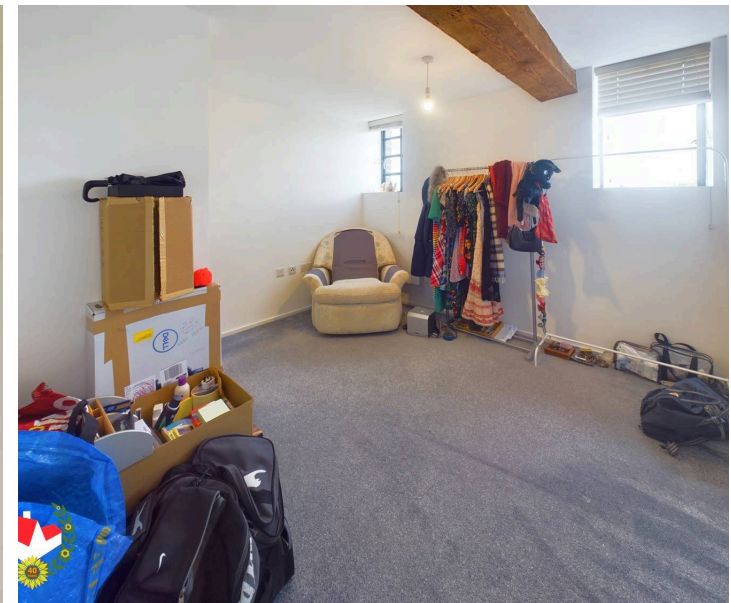

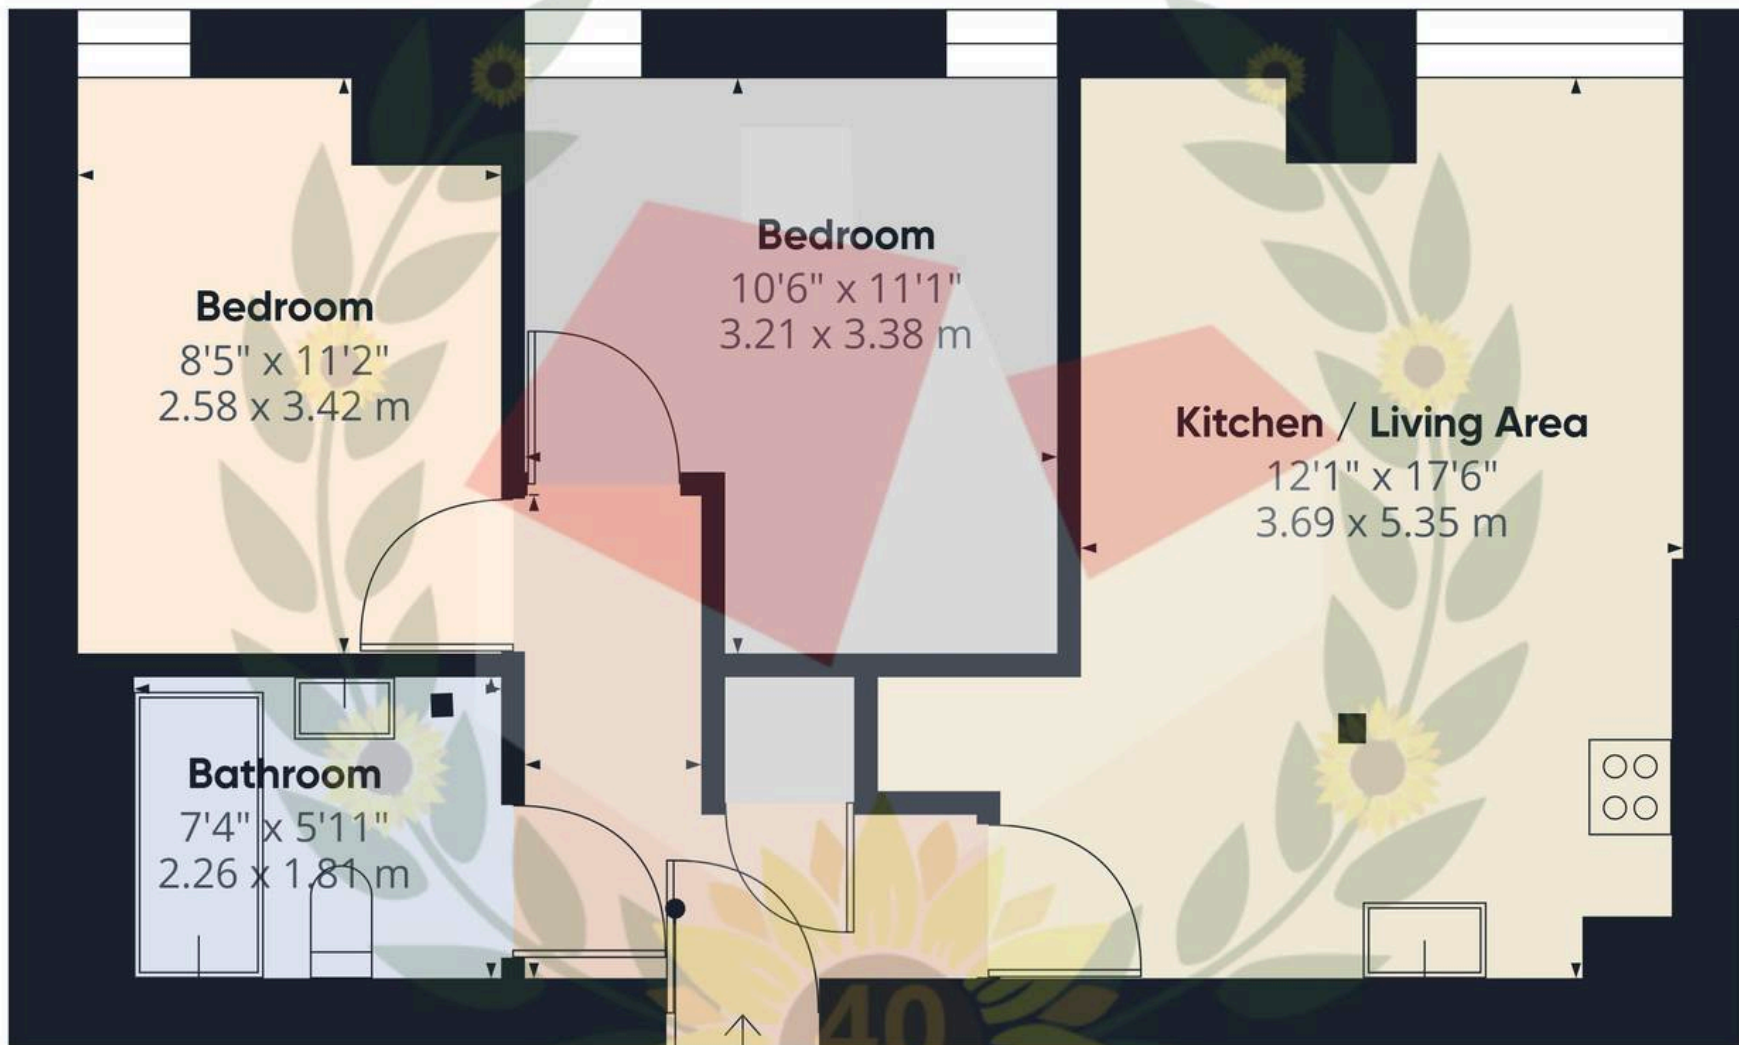

Hallway
3'6" x 9'7"
1.09 x 2.94 m

Kitchen / Living Area
12'1" x 17'6"
3.69 x 5.35 m

Bedroom
8'5" x 11'2"
2.58 x 3.42 m

Bedroom
10'6" x 11'1"
3.21 x 3.38 m

Bathroom
7'4" x 5'11"
2.26 x 1.81 m

Approximate total area⁽¹⁾
523.13 ft²
48.6 m²

(1) Excluding balconies and terraces

While every attempt has been made to ensure accuracy, all measurements are approximate, not to scale. This floor plan is for illustrative purposes only.

Calculations are based on RICS IPMS 3C standard.



Michael Tuck Quedgeley

1 School Lane, Quedgeley - GL2 4PJ

01452 543200 • estates.quedgeley@michaeltuck.co.uk • www.michaeltuck.co.uk/



Important notice: Michael Tuck, its clients and any joints give notice that 1: They are not authorised to make or give any representations or warranties in relation to the property either here or elsewhere, either on their own behalf of their client or otherwise. They assume no responsibility for any statement that may be made in these particulars. These particulars do not form part of any offer or contract and must not be relied upon as statements or representation of fact. 2: Any areas, measurements or distances are approximate. The text, photographs and plans are for guidance only and are not necessarily comprehensive. It should not be assumed that the property has all necessary planning, building regulation or other consents and Michael Tuck have not tested any services, equipment or facilities. Purchasers must satisfy themselves by inspection or otherwise.