



62 Caling Croft New Ash Green

- End of Terrace Four Bedroom House
- Lounge/Diner
- Conservatory
- Kitchen/Breakfast Room
- Study
- Gas Central Heating
- Double Glazing
- Good Sized Rear Garden on Corner Plot
- Garage

£360,000






Occupying a secluded position, a generous sized end of terrace four bedroom house. The property features gas central heating, double glazing throughout, good sized corner rear garden, lovely conservatory, garage. The property lies within walking distance of open fields and woodland.

The property offers entrance hallway, downstairs cloakroom, study, fitted kitchen/breakfast room, lounge/diner leading to conservatory, four bedrooms upstairs and family bathroom.

Outside there is a lovely good sized corner rear garden and a garage in nearby block.

New Ash Green benefits from local facilities which include local shops, doctor and dental surgeries, health clinic, primary school and nurseries, access to grammar and secondary schools, public library. Bus services to main line railway station at Longfield offering services to London as well as a commuter coach service to London. There are road links from this area giving access to A2/M2, A20/M20, M25 and Dartford Tunnel. The major features are the close proximity to Bluewater Shopping Complex and Ebbsfleet International Station with high speed link to Paris and St Pancras International Station.

Tenure: Freehold

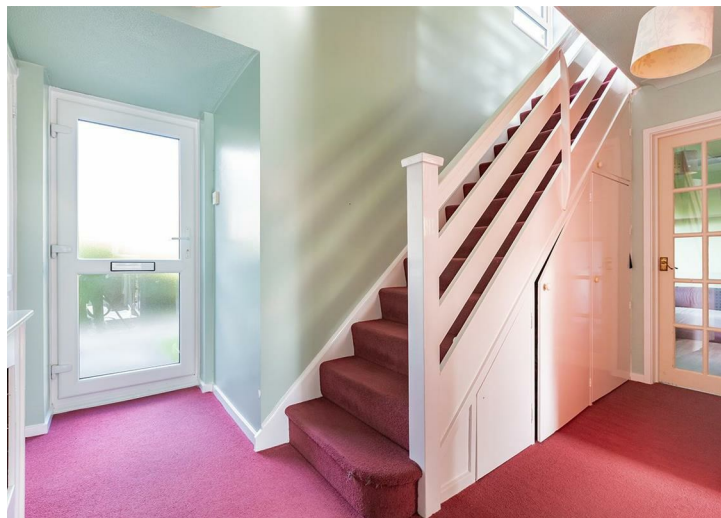





Council Tax Band: C


Fixtures and fittings by arrangement other than those mentioned.

Residents Society Fees and Village Association Fees apply to properties in New Ash Green, please ask for further information or contact New Ash Green Village Association directly for figures.



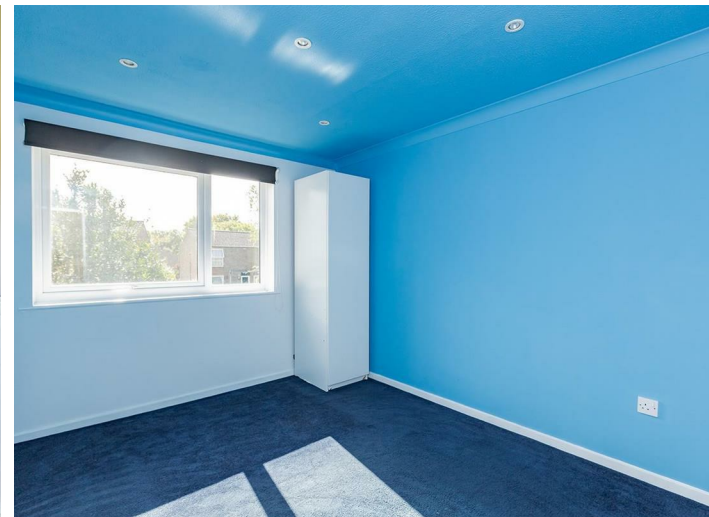


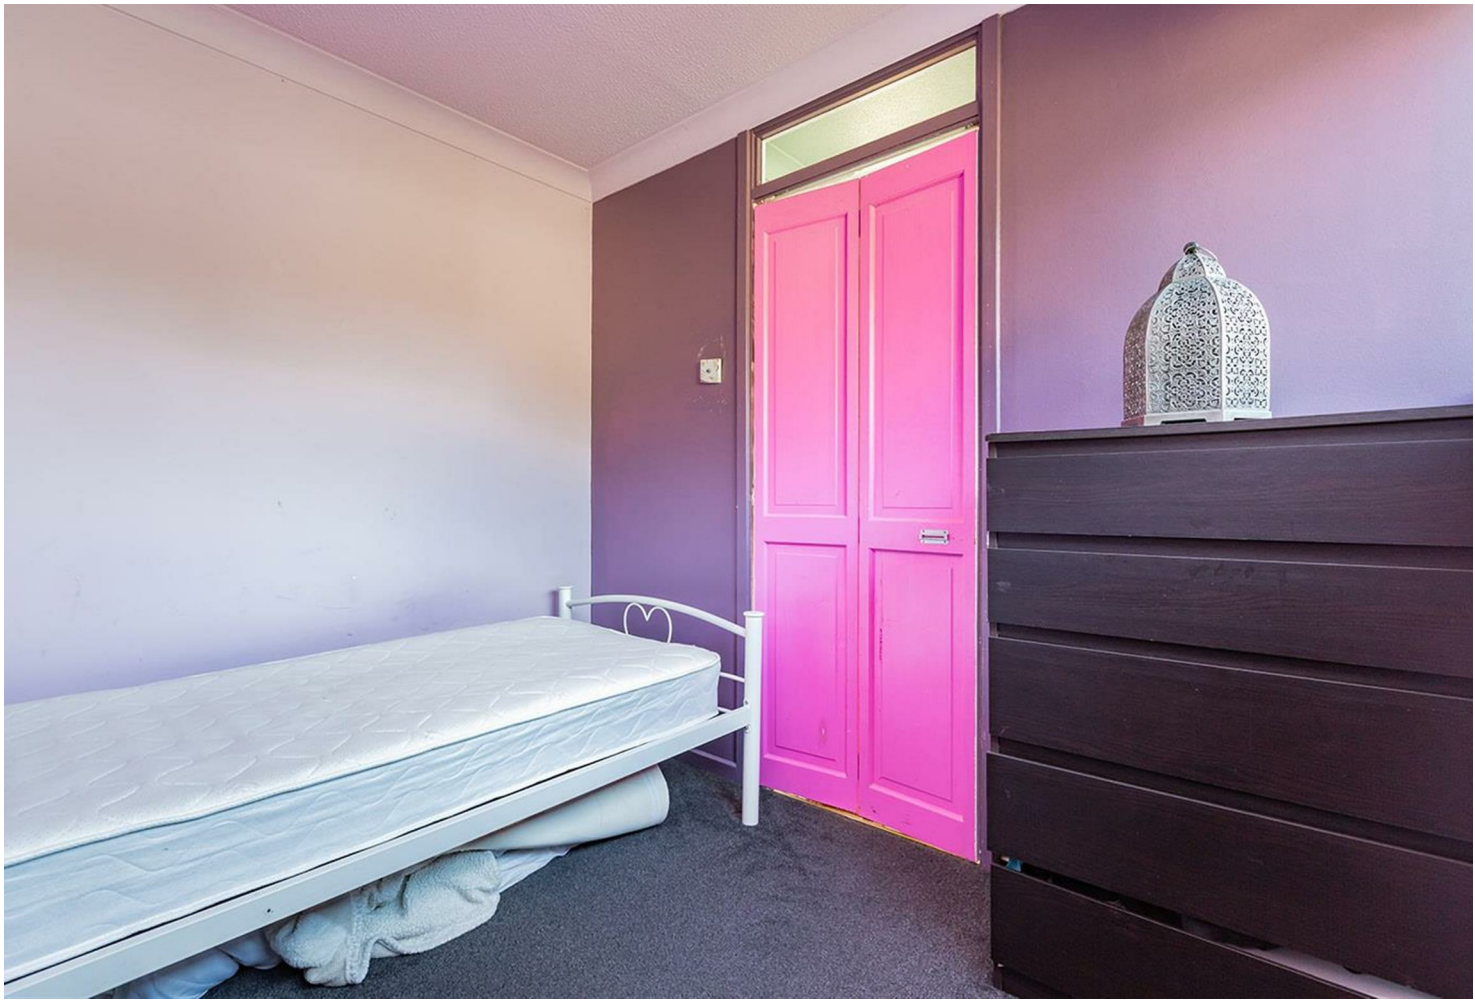



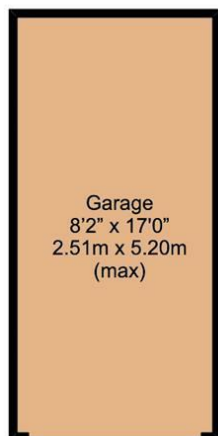

Garage
140 SQ.FT.
13.05 SQ.M.

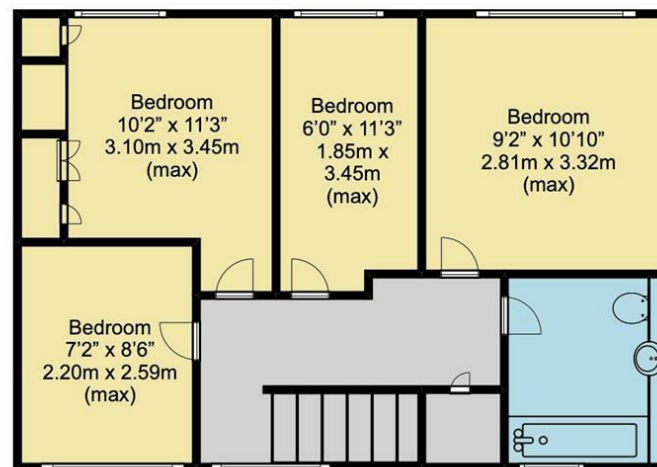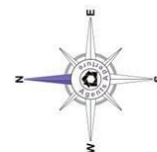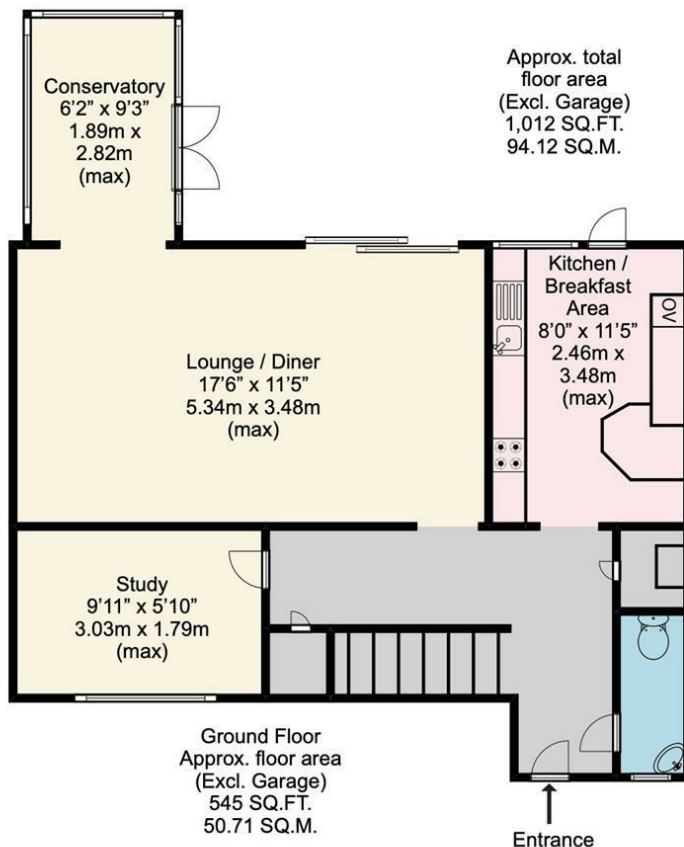

Disclaimer
This plan is for illustrative purposes only and no responsibility is taken for any error, omission or misstatement. The appliances shown have not been tested and no guarantee as to their operability or efficiency can be given. Measurements have been added as a guide to prospective buyers only, are not precise, not to scale, may have been taken from the widest area and may include wardrobe / cupboard space. Garages and outbuildings may not be represented in their actual location in relation to the property. Compass point, measurements and total areas should be considered inaccurate and checked as no guarantee is given to their accuracy. Buyers are strongly advised to take their own measurements and compass bearing.




Open: Monday-Friday 9am-5.30pm
Saturday 9am-5pm

**4 The Row, New Ash Green
Kent DA3 8JG**

**1 The Parade, Wrotham Road
Meopham, Kent DA13 0JL**

01474 815811 / 871555

info@hartleyestates.com
www.hartleyestates.com

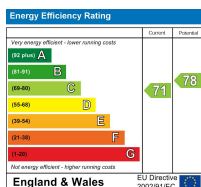

Appliances and services are untested. Dimensions are approximate and floorplans are not to scale. Fixtures and fittings, planning and alterations, lease details if applicable, should all be verified legally.