



2 Oakview Place, Little Horsted TN22 5YW

Uckfield

In Excess of **£1,350,000**

**MANSELL
McTAGGART**
— Trusted since 1947 —

2 Oakview Place

Little Horsted, Uckfield

2 Oakview Place is an individual architecturally designed executive home with striking timber and anthracite cladding, with lower brick elevations and a wealth of glass. The property has been built to an impeccable order with a meticulous finish. The location is very sought after, lying in a traffic free position found off a long peaceful meandering country lane in an enviable location meeting the open farmland and countryside beyond.

The property extends to 3948 sq ft (including the garage) over 2 storeys with a private driveway found to the front which in turn leads to the integral double garage.

The accommodation:

The ground floor enjoys underfloor heating and fine engineered oak flooring to the majority of the rooms. Many of the rooms are double aspect and there are 3 reception rooms which flow well from one to the other. You will find a cloakroom, built in coat cupboards and an oak staircase with steel rails in the double height reception hall which allows the perfect drop of an elegant chandelier.

The Kitchen:

Very much the most distinguishing room of the property, beautifully fitted with bespoke units to eye and base level with a range of Neff ovens and integrated appliances. The central island has a matching quartz worksurface. A fully equipped utility room and boot room are found nearby.





2 Oakview Place

Little Horsted, Uckfield

The sitting room: Enjoys a double aspect with a set of sliding doors opening to the rear seating terrace and provides fine rural views.

The bedrooms:

There are 5 in total, all fully carpeted with column radiators with most rooms enjoying far reaching views. The principal bedroom has a walk-in dressing room and generous ensuite bathroom and there is a guest bedroom with ensuite.

The bathrooms:

Fitted with magnificent and contemporary sanitary ware affording fine lines and stylish tiling to the floor and walls. The taps and valves are of a satin effect which complement the fine design. In the principal suite and family bathroom you will find a walk-in shower with a glass screen and freestanding bath.

Outside:

The rear garden is predominately laid to level lawn with a stone seating terrace adjoining the rear of the property with pathways found either side. Flanked by mature trees to the rear boundary and post and rail fencing. The whole enjoying fine rural views and a south/westerly aspect.

Drainage: Private – water treatment plant

Fuel: Air source heat pump



Worth Lane, Little Horsted, TN22

Approximate Gross Internal Area = 3948 sq ft / 366.8 sq m
(Including Garage)

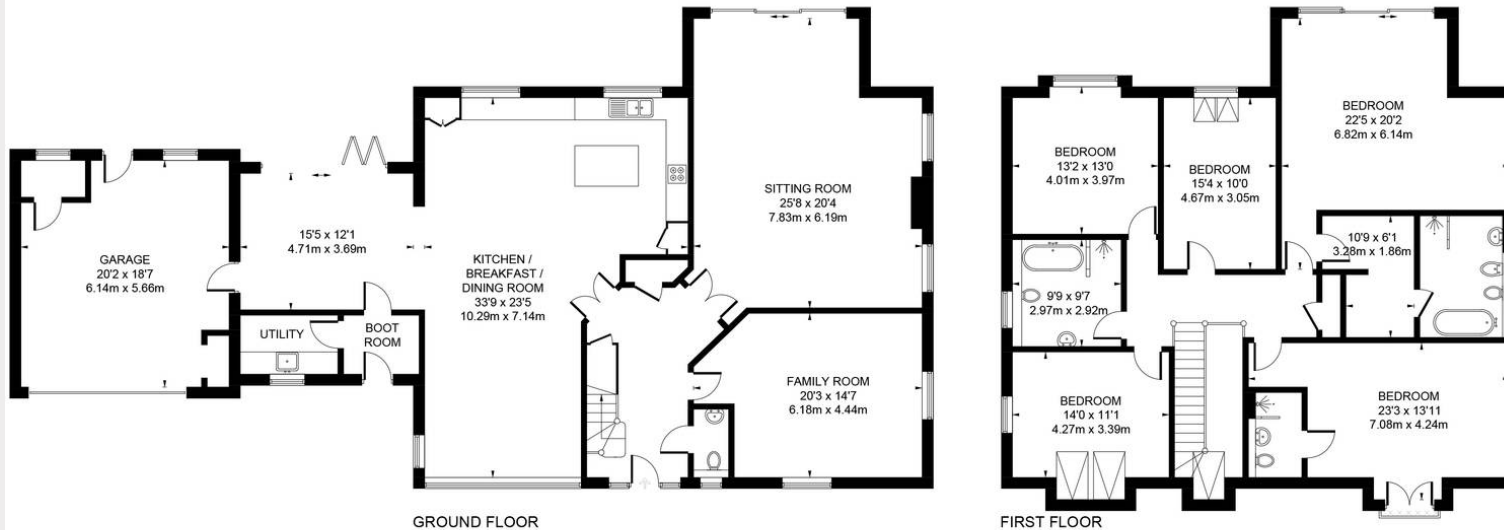


Illustration for identification purposes only, measurements are approximate,
not to scale. www.enviromapitd.co.uk (ID922731)

Mansell McTaggart Uckfield

Mansell McTaggart, 204-206 High Street – TN22 1RD

01825 760770

uf@mansellmctaggart.co.uk

www.mansellmctaggart.co.uk/branch/uckfield

Consumer Protection from Unfair Trading Regulations 2008 We have not tested any apparatus, equipment, fixtures, fittings or services and so cannot verify that they are in working order or fit for purpose. You are advised to obtain verification from your solicitor or surveyor. References to the tenure of a property are based on information supplied by the seller. We have not had sight of the title documents and a buyer is advised to obtain verification from their solicitor. Items shown in photographs are not included unless specifically mentioned within the sales particulars, but may be available by separate negotiation.