



Orchard Drive, Ashted KT21 2PD

V&H
HOMES

Your local property specialist

Orchard Drive Ashted KT21 2PD

A superb and rarely available four double bedroom family home situated in a quiet sought after cul-de-sac location, offering well proportioned spacious accommodation.

Detached

Four Bedrooms

Contemporary Kitchen / Diner

Cul-de-sac Location

Ensuite Shower Room

Downstairs WC

Integral Garage

0.2 Miles to St Andrew's School

Excellent Family Home

EPC Rating D

Located close to highly regarded schools, both state and independent, including St Andrews, Downsend and City of London Freeman's School.





The ground floor comprises of a welcoming hallway with double doors opening into a large dual aspect lounge with a feature fireplace. Downstairs also offers a contemporary kitchen/diner equipped with an array of fitted cupboards and appliances, with doorways leading both into the rear garden and through to the integral garage. In addition, there is a bright dining room/play room and a useful downstairs WC.

Upstairs are four bedrooms and a three-piece family bathroom. The master bedroom benefits from a modern ensuite shower room.

Externally to the front there a well maintained lawn and a driveway leading up to a double garage.

To the rear is a beautiful secluded garden surrounded by mature hedging and a paved patio perfect for al-fresco dining.






Orchard Drive, Ashted, KT21

Approximate Area = 1934 sq ft / 179.6 sq m (includes garage)

For identification only - Not to scale

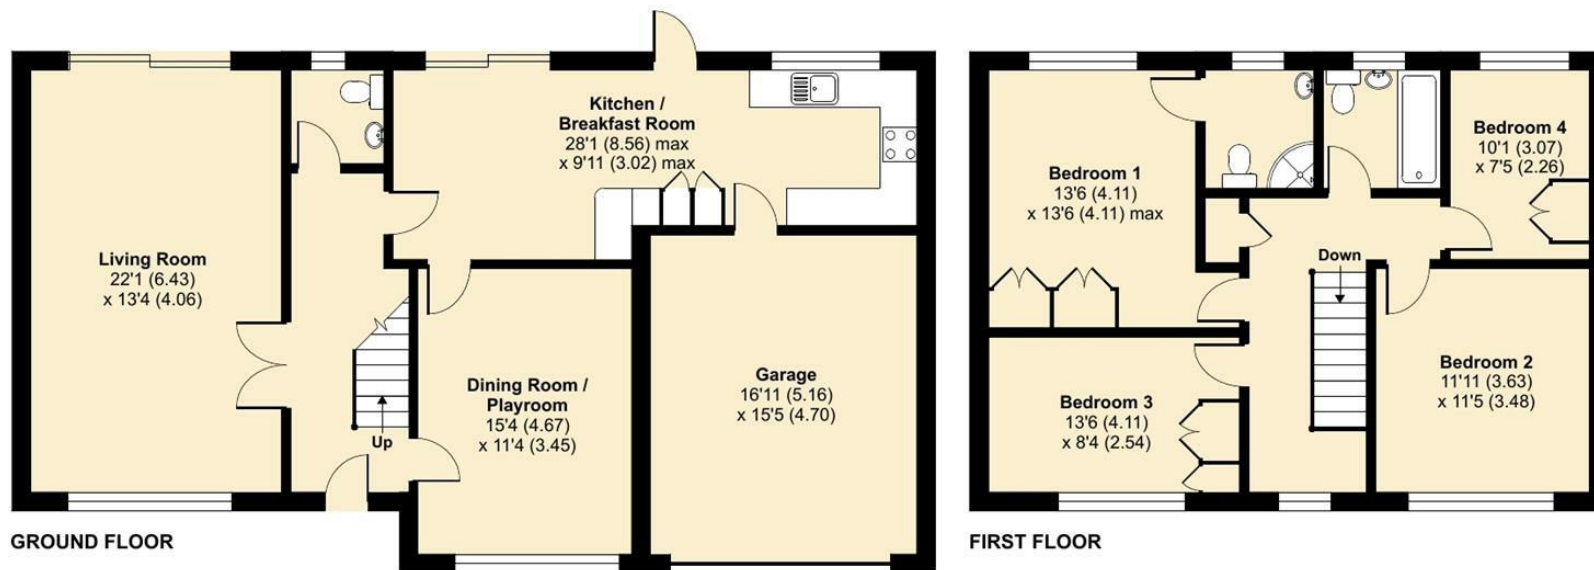

Floor plan produced in accordance with RICS Property Measurement Standards incorporating International Property Measurement Standards (IPMS2 Residential). © nichecom 2023. Produced for V&H Homes. REF: 1015833



V&H Homes

01372 221 678

sales@vhhomes.co.uk

www.vhhomes.co.uk



Your local property specialist