



Gladstone Road, Ashted KT21 2NS

V&H
HOMES

Your local property specialist

Gladstone Road Ashted KT21 2NS

V&H HOMES are delighted to present this three bedroom semi-detached family home, ideally situated in a popular cul-de-sac in the sought-after Lanes area of Ashted. This well cared for 1950s property boasts a superb south-facing garden with heated swimming pool, a summer house, and excellent entertaining space - perfect for families and summer gatherings.

Popular Lanes Location

Heated Swimming Pool

South Facing Garden

Three Good Bedrooms

Two Reception Rooms

Driveway Parking

Quiet Cul-de-Sac

Chain Free

Rarely Available

EPC Rating: D





The ground floor offers a welcoming entrance hall leading to a spacious front aspect living room featuring a bay window and a fireplace. To the rear, the well-appointed kitchen includes an excellent range of units and integrated appliances. The kitchen flows into a bright dining room with patio doors opening onto the garden, ideal for indoor-outdoor living.

Upstairs, there are two generous double bedrooms, both with fitted wardrobes, a well-proportioned single bedroom, and a family bathroom.

The rear garden is a real highlight of the home. South-facing and beautifully landscaped, it includes a large patio area, lawn, a generous summer house and a fenced, heated swimming pool – perfect for both entertaining and relaxing. To the front, a spacious brick-paved driveway provides off-street parking.

This rarely available home is located within easy reach of local schools, Ashted village amenities and mainline station.




Gladstone Road, Ashted, KT21

Approximate Area = 903 sq ft / 83.8 sq m

Outbuilding = 95 sq ft / 8.8 sq m

Total = 998 sq ft / 92.6 sq m

For identification only - Not to scale

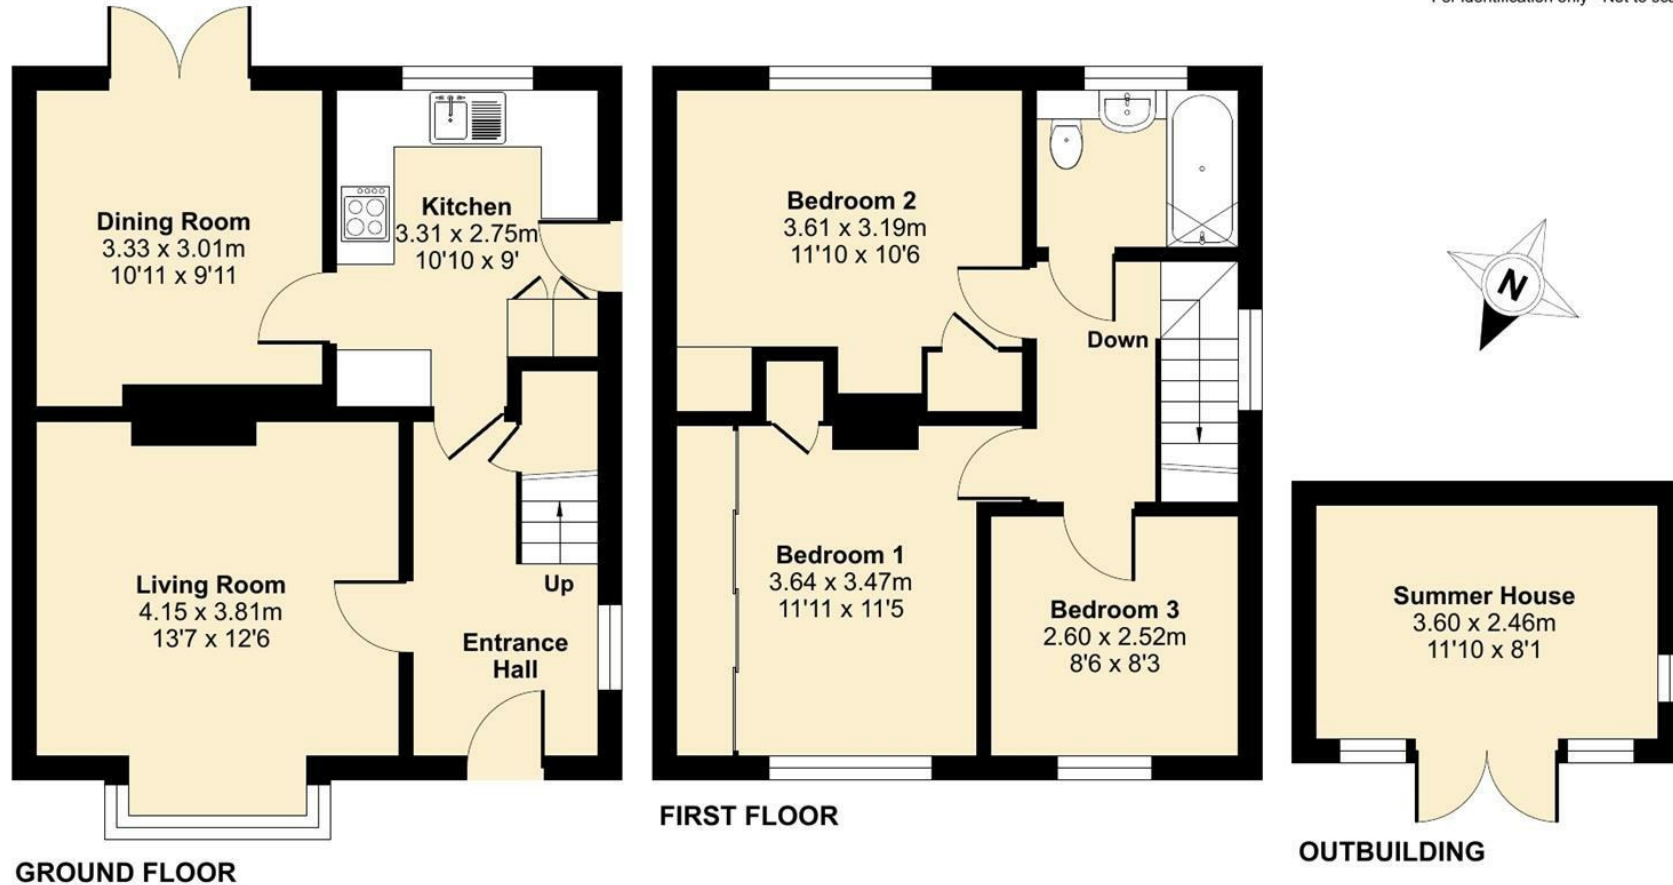

Floor plan produced in accordance with RICS Property Measurement 2nd Edition, Incorporating International Property Measurement Standards (IPMS2 Residential). © nitchcom 2025. Produced for V&H Homes. REF: 1287286



V&H Homes

01372 221 678

sales@vhhomes.co.uk

www.vhhomes.co.uk

rightmove

Zoopla

PrimeLocation.com



hometrack

V&H HOMES

Your local property specialist