



The Cedars, Leatherhead KT22 8TH

V&H
HOMES

Your local property specialist

The Cedars Leatherhead KT22 8TH

A beautifully presented, contemporary four bedroom detached house with two bathrooms situated in a leafy, quiet cul-de-sac close to the favoured Downsend, St Peter's and St Andrew's Schools. The property has a delightful secluded SW facing garden and driveway parking leading to a 32 ft garage.

Detached House

Four Bedrooms

Ensuite and Family Bathroom

Double Aspect Lounge

Kitchen and Separate Dining Room

Downstairs WC

Tandem Garage

SW Facing Garden

Quiet Cul-De-Sac Location

EPC Rating C







The entrance hall opens to the double aspect lounge with stunning Amtico flooring and bi-fold doors to the rear garden. The rear aspect kitchen has space for appliances and ample work surfaces and there is a separate front aspect dining room. The ground floor also has a cloakroom/WC.

The first floor offers four good size bedrooms, the master having fitted wardrobes and an ensuite shower room. The family bathroom is modern and fully tiled.

The rear garden is SW facing and mainly laid to lawn with a patio and sun terrace for relaxing and entertaining. The garden is private and bordered by an attractive wall and fencing.

The front driveway offers parking leading to a 32 ft tandem garage with a door to the rear garden.

The Cedars is a quiet cul-de-sac situated within easy access to Ashted and Leatherhead mainline stations.

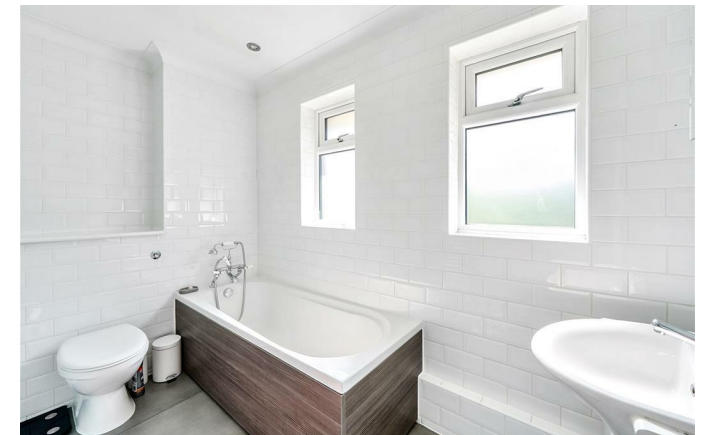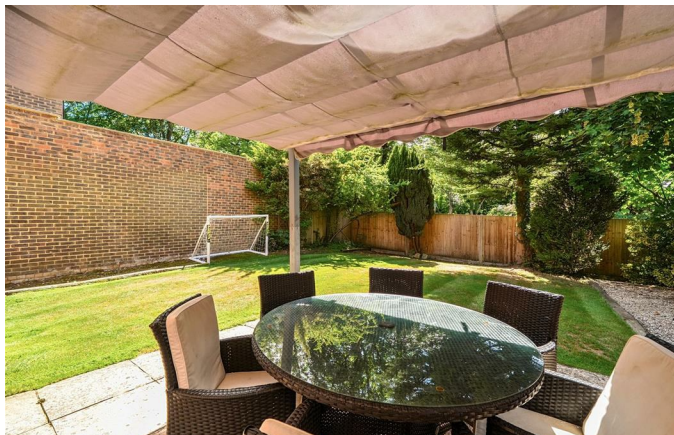


The Cedars, Leatherhead, KT22

Approximate Area = 1077 sq ft / 100.1 sq m

Garage = 280 sq ft / 26 sq m

Total = 1357 sq ft / 126.1 sq m

For identification only - Not to scale

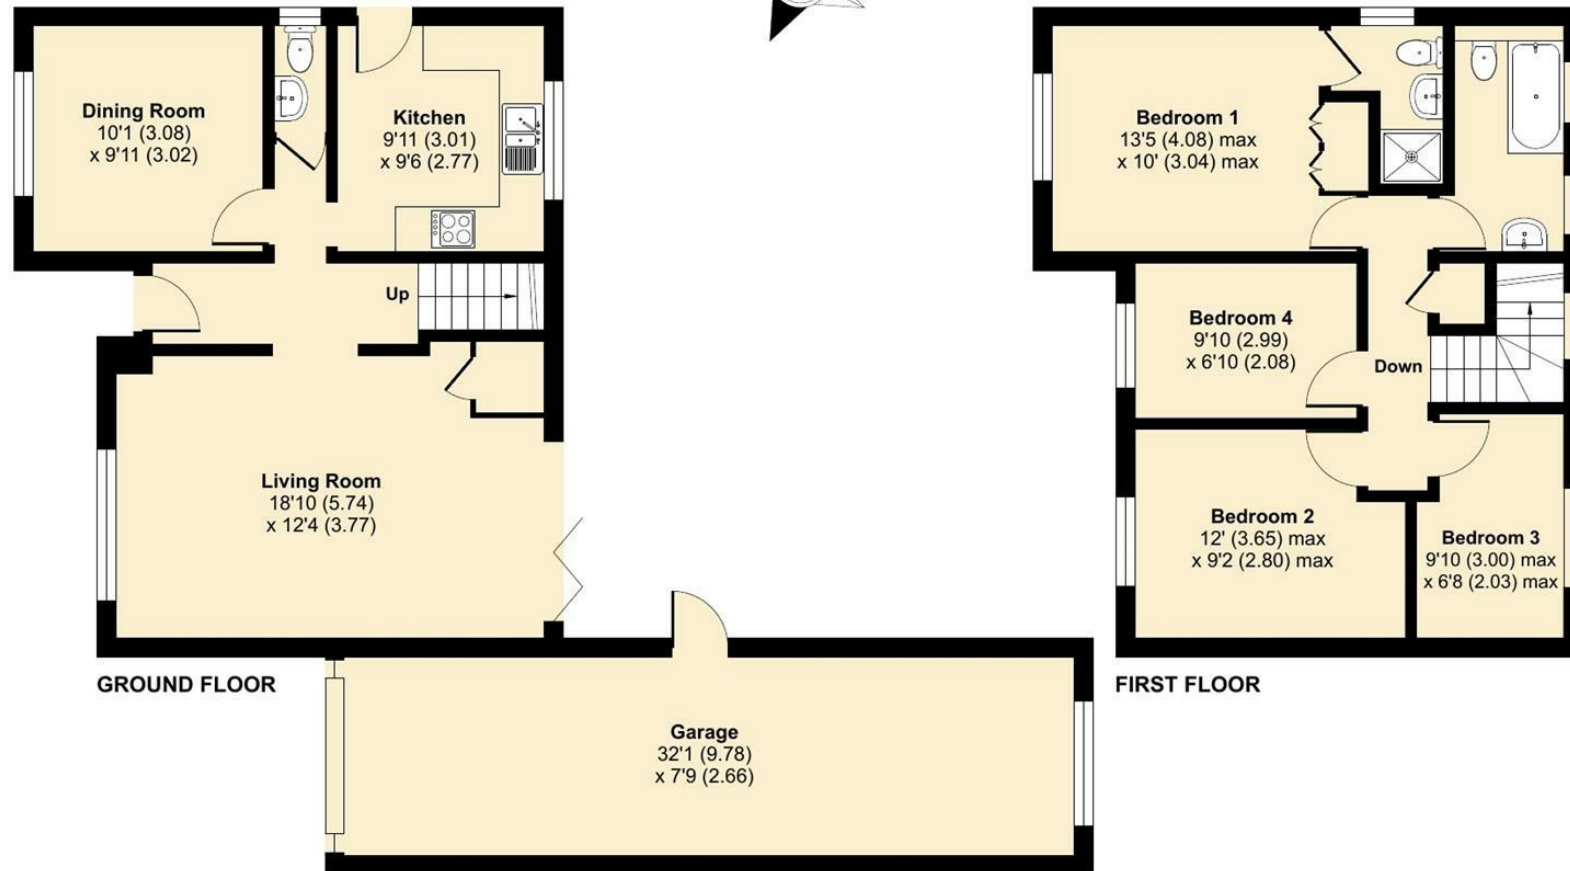

Floor plan produced in accordance with RICS Property Measurement 2nd Edition, Incorporating International Property Measurement Standards (IPMS2 Residential). © nchecon 2025. Produced for V&H Homes. REF: 1315875

V&H Homes

01372 221 678

sales@vhhomes.co.uk

www.vhhomes.co.uk

rightmove

Zoopla

PrimeLocation.com

The Property Ombudsman

hometrack

V&H HOMES

Your local property specialist