




Geraint Jeremiah

£80,000

- Juliet Balcony with Excellent Views
- Ideal First Time Purchase
- Convenient Location
- Sought After Residential Development
- Allocated parking to Front
- EPC Rating: C



 2  2  1

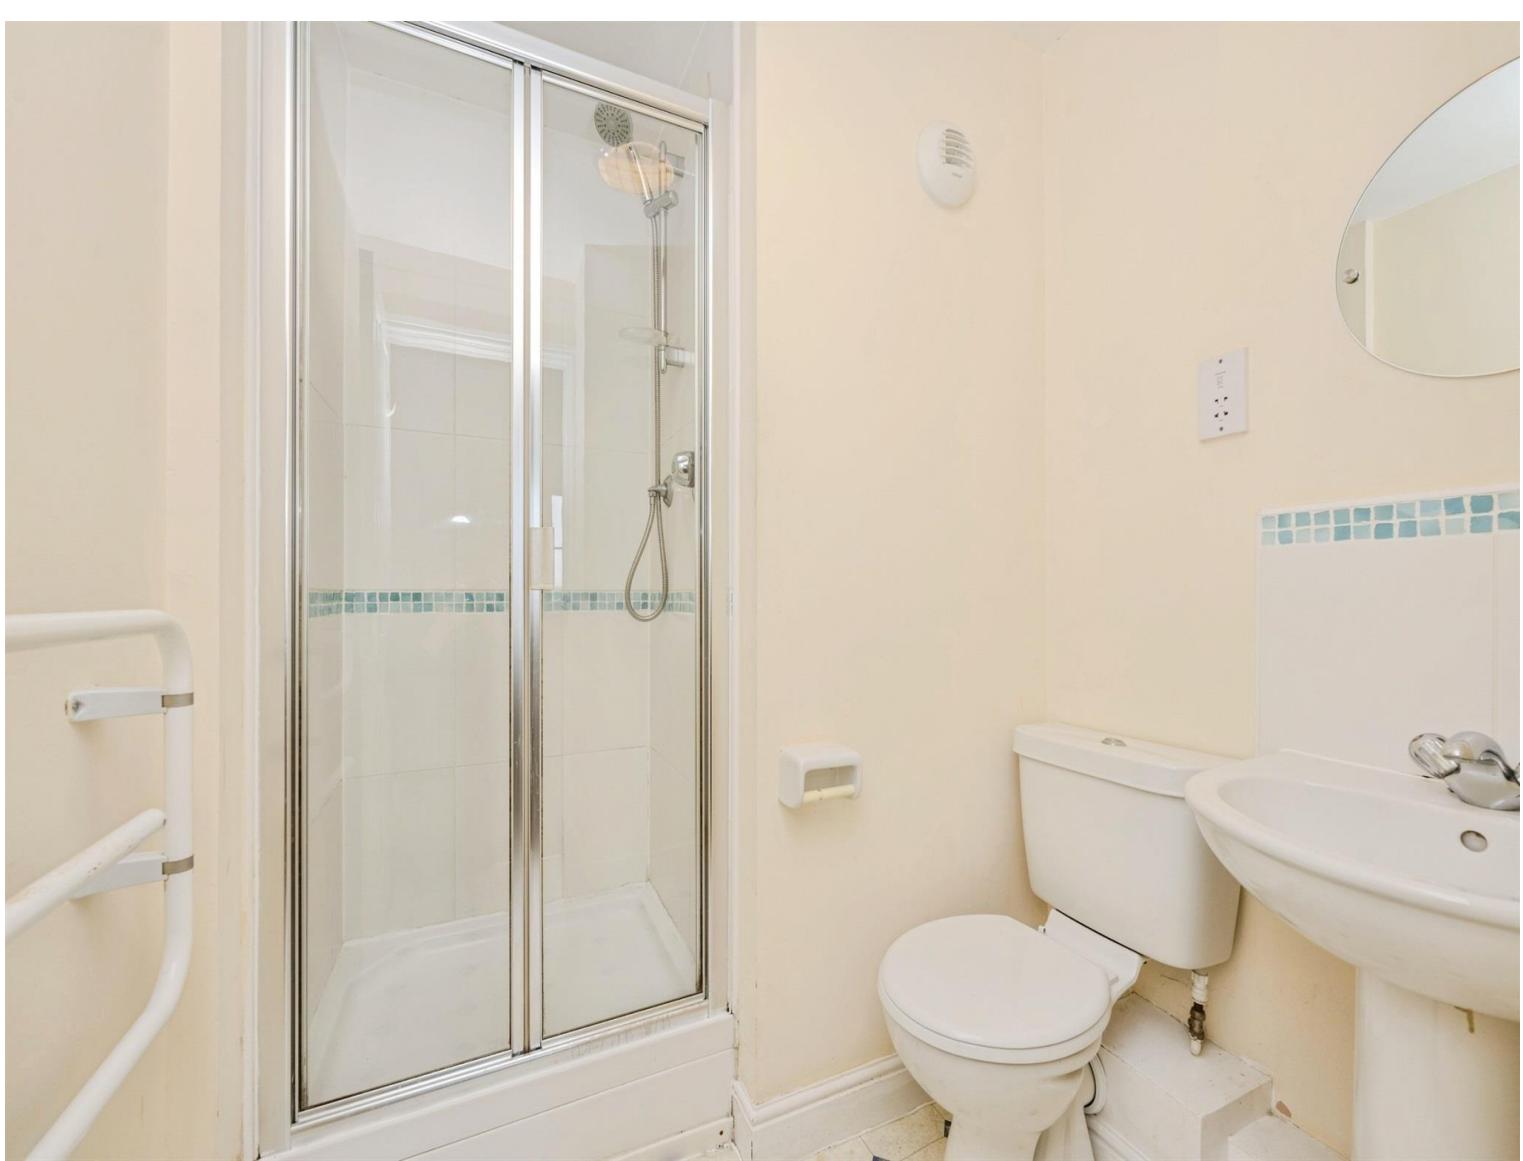

About the property

With jaw dropping views and no ongoing chain, this ideal first-time purchase or investment property is now available for sale within a sought-after modern development! Ideal for commuters or those working from home with ample space for a home office and excellent links to the M4 corridor and public transport utilities the train station within Neath Town Centre or frequently running buses.

Allocated parking is found to the front of the purpose-built block of apartments with entrance provided through a secure door, into communal hall, stairs and landing. Internally, the property consists of an entrance hallway, with ample store cupboards and doors through to the family bathroom, both double bedrooms, where the master features a built-in wardrobe and en-suite shower room, and the living space, split into kitchen area and reception space. Here the views can best be enjoyed out of the Juliet Balcony!

Internal viewings are highly recommended!





Accommodation

Entrance Hall

Kitchen/Lounge

22' 1" Max x 11' 2" Max (6.73m Max x 3.40m Max)

Bedroom One

11' 7" Max x 9' 6" (3.53m Max x 2.90m)

En Suite

Bedroom Two

11' 7" x 7' 2" (3.53m x 2.18m)

Bathroom

Allocated Parking

01639 635115

neath@peteralan.co.uk

pa peter
alan

Floorplan



This floor plan is for illustrative purposes only. It is not drawn to scale. Any measurements, floor areas (including any total floor area), openings and orientation are approximate. No details are guaranteed, they cannot be relied upon for any purpose and they do not form part of any agreement. No liability is taken for any error, omission or misstatement. A party must rely upon its own inspection(s). Powered by www.focalagent.com

Important Information

Note while we endeavour to make our sales details accurate and reliable, if there is any point which is of particular interest to you, please contact the office and we will be pleased to confirm the position for you. We have not personally tested any apparatus, equipment, fixtures, fittings or services and cannot verify they are in working order or fit for their purposes. Nothing in these particulars is intended to indicate that carpets or curtains, furnishings or fittings, electrical goods (whether wired or not), Gas fires or light fittings or any other fixtures not expressly included form part of the property offered for sale. This computer generated Floorplan, if applicable, is intended as a general guide to the layout and design of the property. It is not to scale and should not be relied upon for dimensions. Tenure: We cannot confirm the tenure of the property as we have not had access to the legal documents. The buyer is advised to obtain verification from their solicitor or surveyor.

Peter Alan Limited is registered in England and Wales under company number 2073153, Registered Office is Cumbria House, 16-20 Hockliffe Street, Leighton Buzzard, Bedfordshire, LU7 1GN. VAT Registration Number is 500 2481 05. For activities relating to regulated mortgages and non-investment insurance contracts, Peter Alan Limited is an appointed representative of Connells Limited which is authorised and regulated by the Financial Conduct Authority. Connells Limited's Financial Services Register number is 302221. Most buy-to-let

