



Bryneithin Terrace, offers over £180,000

- Close to Morriston Town Centre and Enterprise Zone
- Close to M4 and DVLA
- Ideal For First Time Buyers
- Local Schools
- No Chain
- EPC Rating: C



3 2 1



About the property


Welcome to this charming and well presented 3 bedroom mid-terrace property located in the heart of Morriston, offering spacious and versatile living. This property is perfect for first time buyers and investors alike!

The ground floor features a large reception room and open plan dining room, ideal for both relaxing and entertaining. The modern kitchen provides ample space and a Utility Room leading out to a large rear garden - a fantastic space with lots of potential.

This property is located in the sought out area of Morriston, just a two minute walk to the Town centre, aslo the DVLA, Morriston Hospital and the Enterprise Zone are only a five minute drive away.

Local Primary schools and secoundry schools within walking distance

Viewing Highly Recomendded !!!

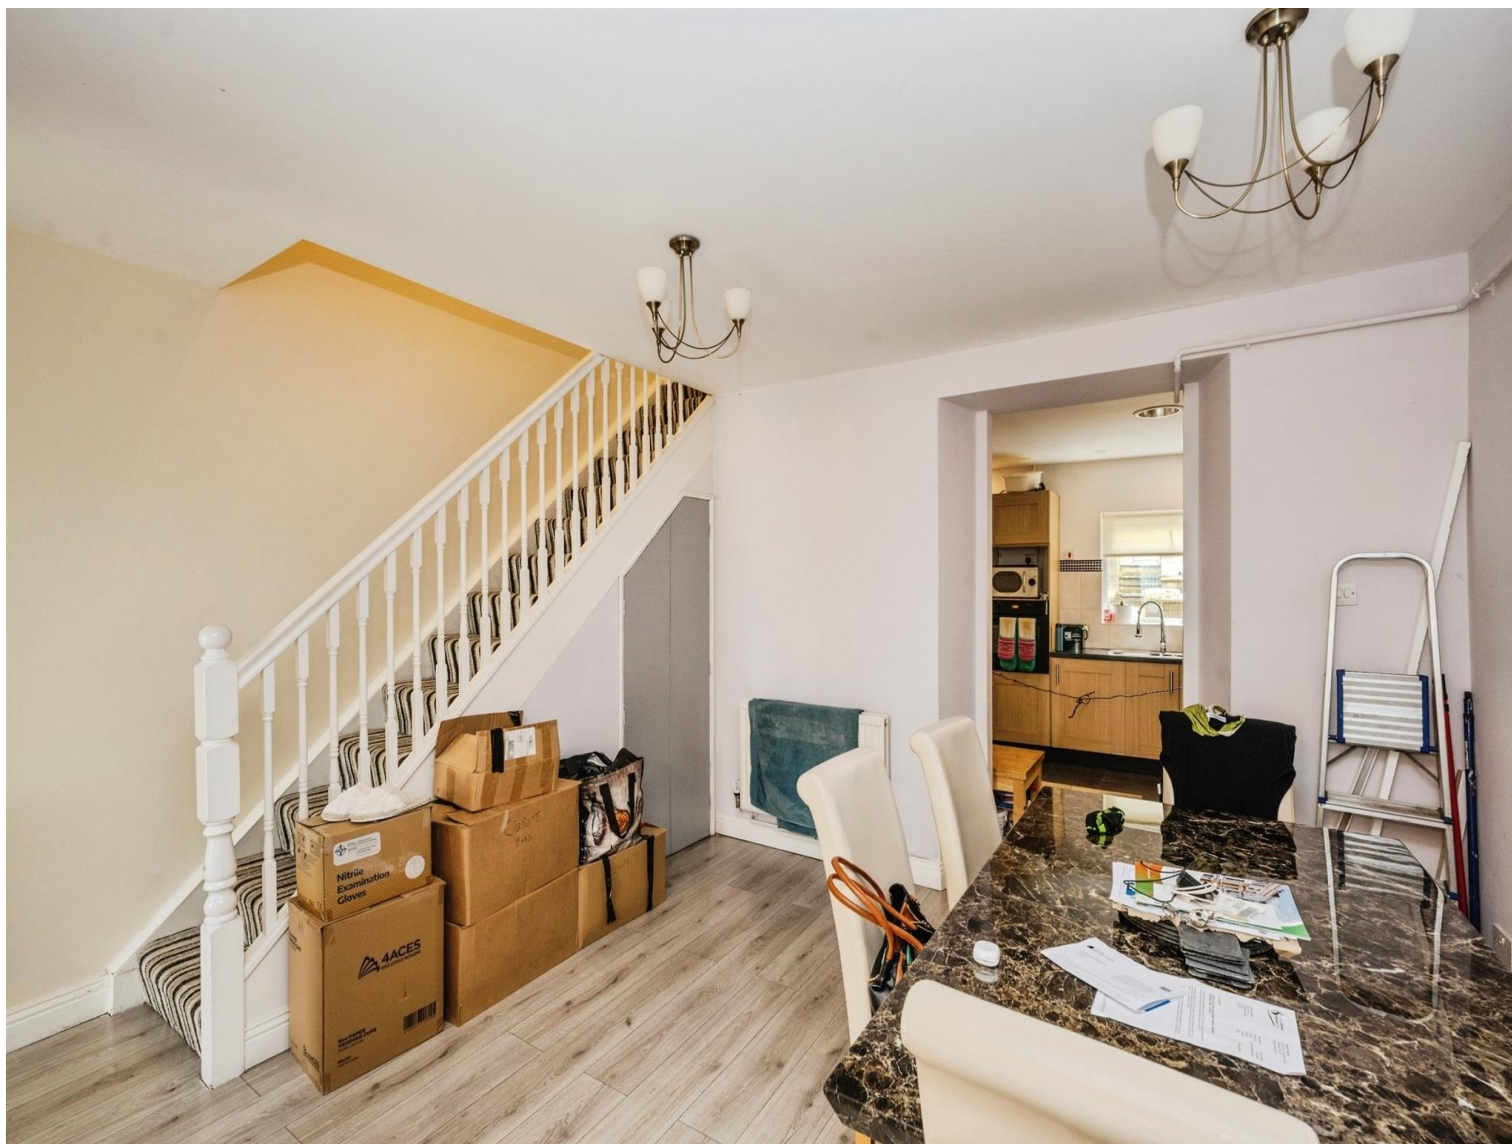

Accommodation

Lounge

9' 4" x 12' 2" (2.84m x 3.71m)

Dining Room

11' 1" x 14' 2" (3.38m x 4.32m)

Kitchen

10' 2" x 13' 6" (3.10m x 4.11m)

Wc

3' 2" x 5' 4" (0.97m x 1.63m)

Landing

13' 9" x 6' 3" (4.19m x 1.91m)

Bedroom One

19' 6" x 8' 8" (5.94m x 2.64m)

Bedroom Two

13' 1" x 8' 9" (3.99m x 2.67m)

Bedroom Three

9' 6" x 6' 5" (2.90m x 1.96m)

Bathroom

8' 8" x 6' 1" (2.64m x 1.85m)

Utility Room

9' 9" x 5' 1" (2.97m x 1.55m)

01792 798201

morrison@peteralan.co.uk

Floorplan



This floor plan is for illustrative purposes only. It is not drawn to scale. Any measurements, floor areas (including any total floor area), openings and orientation are approximate. No details are guaranteed, they cannot be relied upon for any purpose and they do not form part of any agreement. No liability is taken for any error, omission or misstatement. A party must rely upon its own inspection(s). Powered by www.focalagent.com

Important Information

Note while we endeavour to make our sales details accurate and reliable, if there is any point which is of particular interest to you, please contact the office and we will be pleased to confirm the position for you. We have not personally tested any apparatus, equipment, fixtures, fittings or services and cannot verify they are in working order or fit for their purposes. Nothing in these particulars is intended to indicate that carpets or curtains, furnishings or fittings, electrical goods (whether wired or not). Gas fires or light fittings or any other fixtures not expressly included form part of the property offered for sale. This computer generated Floorplan, if applicable, is intended as a general guide to the layout and design of the property. It is not to scale and should not be relied upon for dimensions. Tenure: We cannot confirm the tenure of the property as we have not had access to the legal documents. The buyer is advised to obtain verification from their solicitor or surveyor.

Peter Alan Limited is registered in England and Wales under company number 2073153, Registered Office is Cumbria House, 16-20 Hockliffe Street, Leighton Buzzard, Bedfordshire, LU7 1GN. VAT Registration Number is 500 2481 05. For activities relating to regulated mortgages and non-investment insurance contracts, Peter Alan Limited is an appointed representative of Connells Limited which is authorised and regulated by the Financial Conduct Authority. Connells Limited's Financial Services Register number is 302221. Most buy-to-let

pa peter
alan