




Amity Court Longueil offers over £200,000

- Council Tax Band - E
- Two Bedroom Top Floor Apartment
- Recently Renovated
- Allocated Parking Spaces and Visitor Bays
- Walking Distance to Cardiff City Centre and Cardiff Bay
- EPC Rating: C



 2  1  1

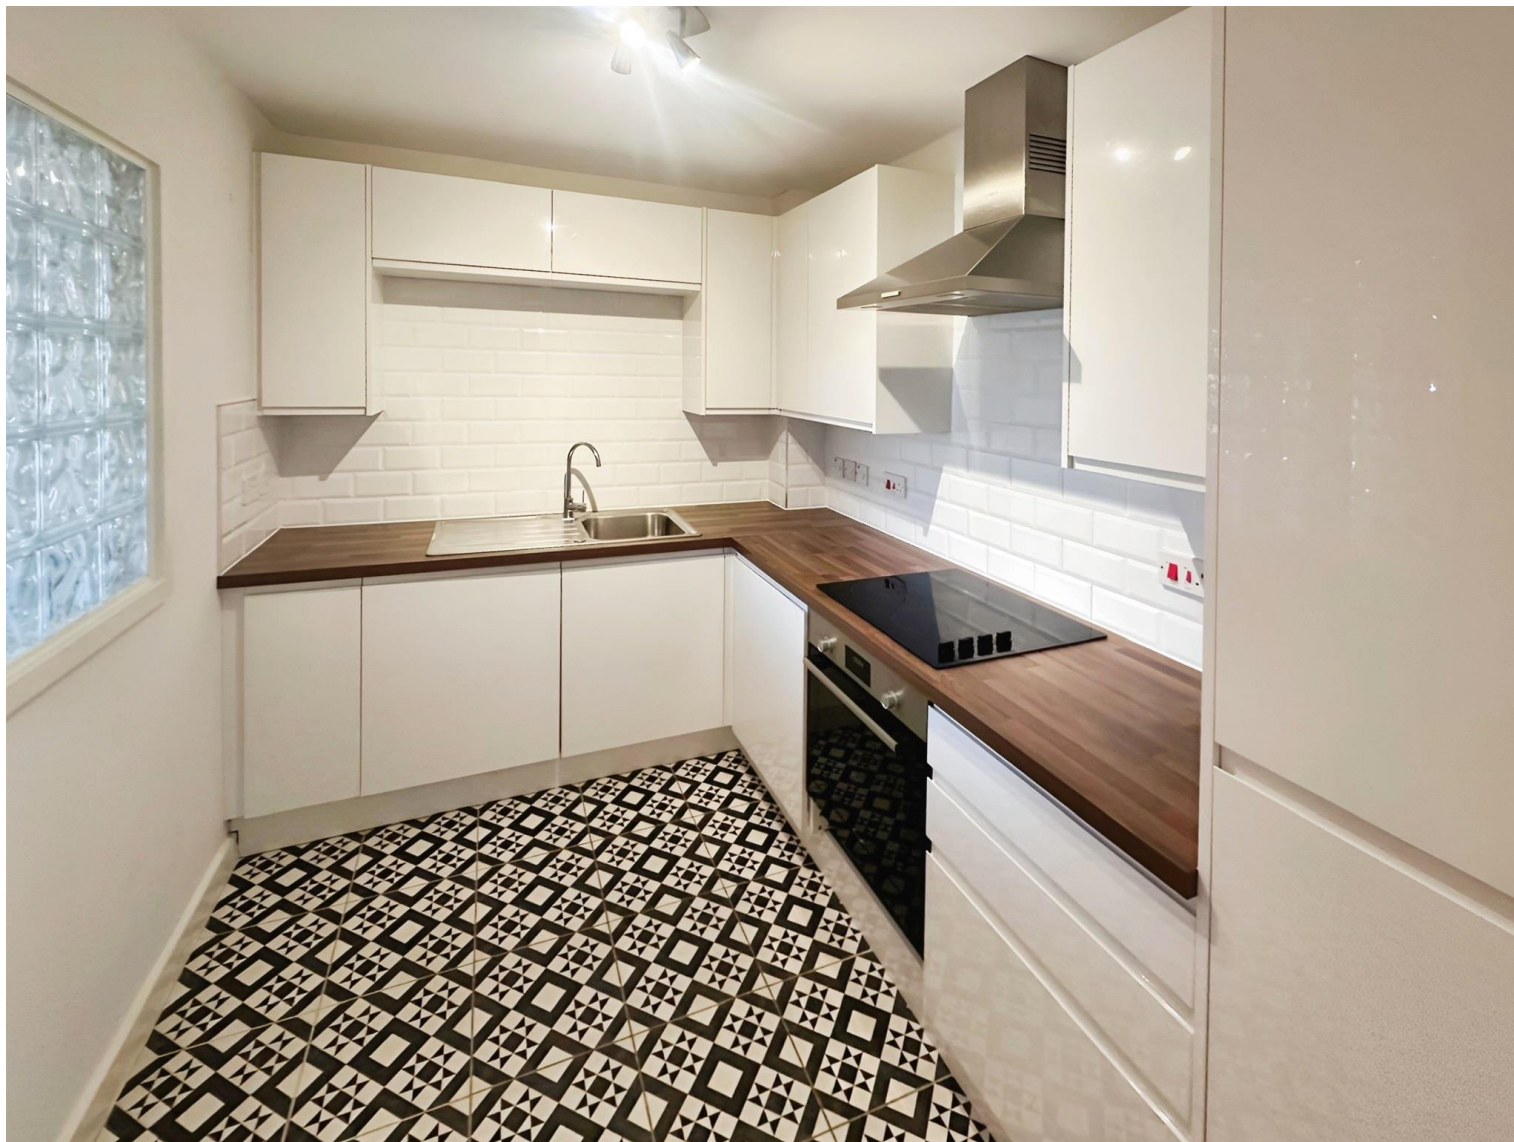

About the property

Located in a very popular development perfectly situated close to the water front with link roads into the City Centre and within walking distance to Mermaid Quay hosting a wide variety of restaurants, bars, cafes and shops including the Wales Millennium Centre. The property is also a stone throw from Cardiff Bay train station offering links to Cardiff Central Train Station. Internally the property comprises communal entrance with access to flat, hallway, kitchen/lounge, master bedroom with ensuite, second bedroom and main bathroom. The property further benefits from allocated parking space. Viewings are highly recommended for this property. To book call 02920397171 or book via our website www.peteralan.co.uk.

Accommodation

Communal Entrance

Hallway

Lounge

11' 3" x 13' 5" (3.43m x 4.09m)

Kitchen

9' 8" x 10' 4" (2.95m x 3.15m)

Master Bedroom

15' 9" max x 8' 5" (4.80m max x 2.57m)



Ensuite

Bedroom Two

10' x 10' 1" (3.05m x 3.07m)

Bathroom

Floorplan



This floor plan is for illustrative purposes only. It is not drawn to scale. Any measurements, floor areas (including any total floor area), openings and orientation are approximate. No details are guaranteed, they cannot be relied upon for any purpose and they do not form part of any agreement. No liability is taken for any error, omission or misstatement. A party must rely upon its own inspection(s). Powered by www.focalagent.com

Important Information

Note while we endeavour to make our sales details accurate and reliable, if there is any point which is of particular interest to you, please contact the office and we will be pleased to confirm the position for you. We have not personally tested any apparatus, equipment, fixtures, fittings or services and cannot verify they are in working order or fit for their purposes. Nothing in these particulars is intended to indicate that carpets or curtains, furnishings or fittings, electrical goods (whether wired or not). Gas fires or light fittings or any other fixtures not expressly included form part of the property offered for sale. This computer generated Floorplan, if applicable, is intended as a general guide to the layout and design of the property. It is not to scale and should not be relied upon for dimensions. Tenure: We cannot confirm the tenure of the property as we have not had access to the legal documents. The buyer is advised to obtain verification from their solicitor or surveyor.

Peter Alan Limited is registered in England and Wales under company number 2073153, Registered Office is Cumbria House, 16-20 Hockliffe Street, Leighton Buzzard, Bedfordshire, LU7 1GN. VAT Registration Number is 500 2481 05. For activities relating to regulated mortgages and non-investment insurance contracts, Peter Alan Limited is an appointed representative of Connells Limited which is authorised and regulated by the Financial Conduct Authority. Connells Limited's Financial Services Register number is 302221. Most buy-to-let