



Glendower Court, Velindre Road offers over £110,000


- Council Tax Band - D
- RECENTLY MODERNISED
- LIFT ACCESS
- COMMUNAL LIVING AREA
- HOUSE MANAGER
- PARKING BAY
- EPC Rating: C





About the property

Well designed accommodation to include: Hall, living room, kitchen with fitted appliances, double bedroom with built in wardrobes and a comfortable modified shower room. There is a very pleasant aspect, double glazing and electric heating. Well kept communal gardens and parking bays, communal lounge, resident house manager, alarm alerts in all rooms, laundry room and guest suite. Residents must be 55 years and over. Located approximately 0.5 miles from all the amenities of Whitchurch village and near to bus and train stations.

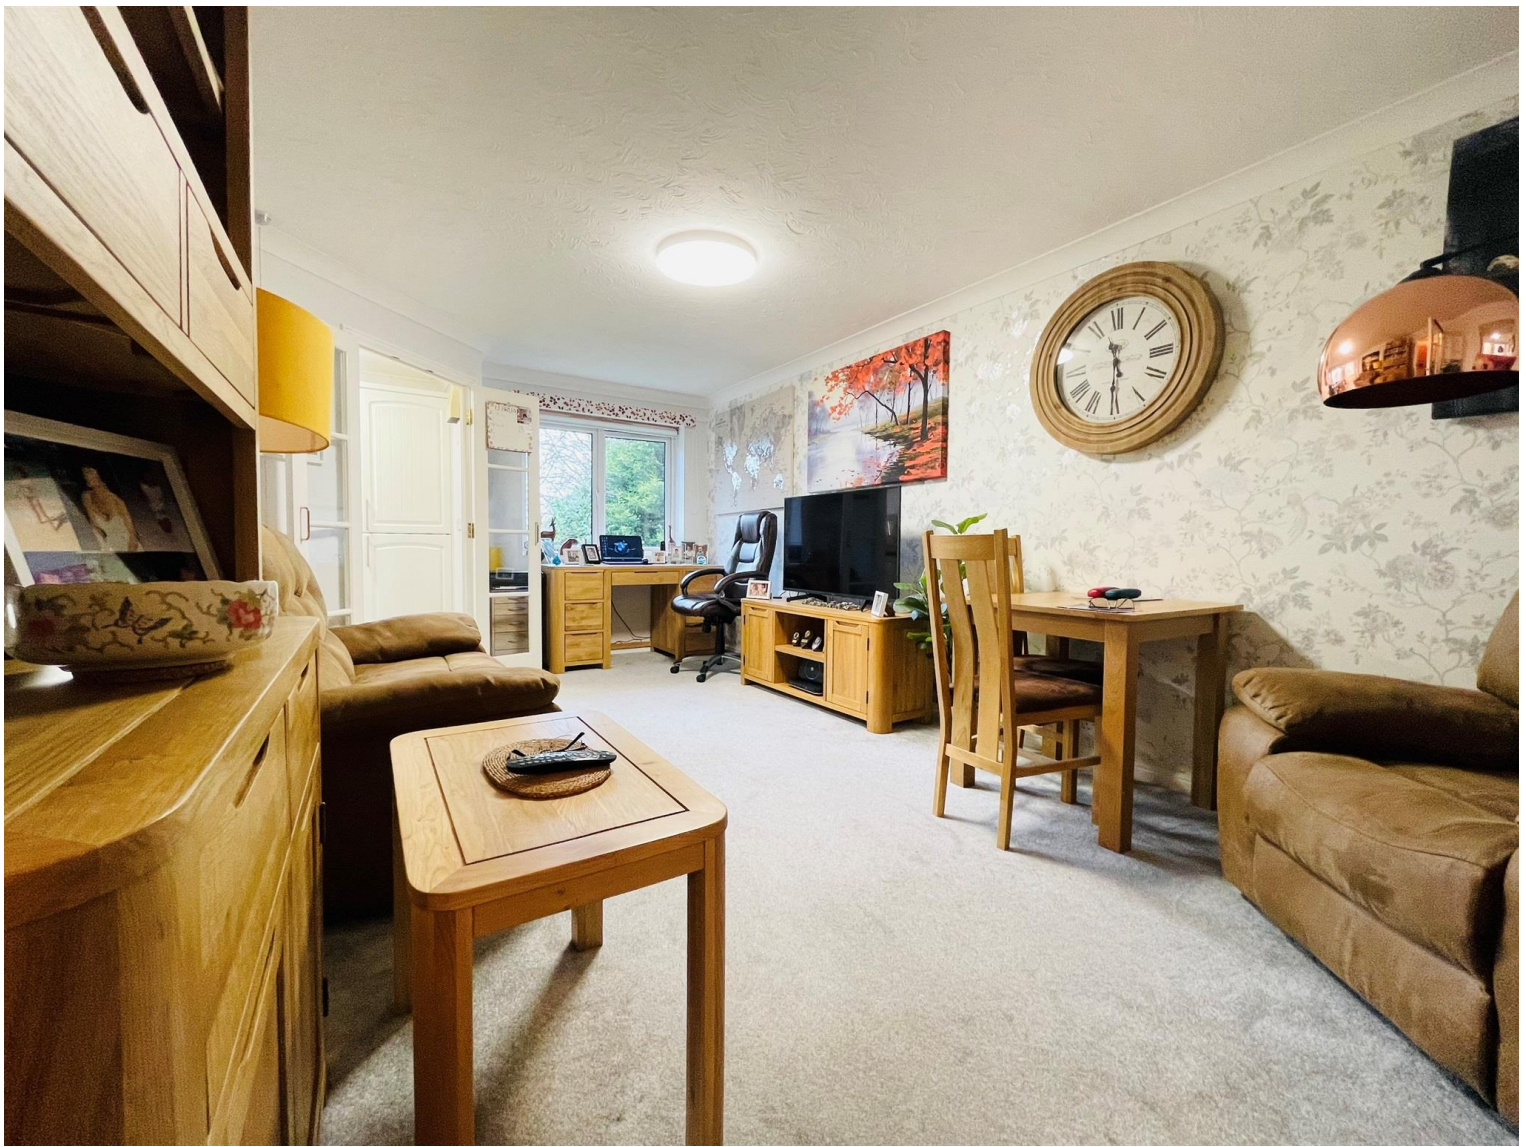

Accommodation

Entrance Hallway

Lounge / Diner

19' 7" x 10' 6" (5.97m x 3.20m)

Bedroom One

13' 6" x 9' 2" (4.11m x 2.79m)

Kitchen


7' 6" x 6' 11" (2.29m x 2.11m)

Shower Room

02920 612328

whitchurch@peteralan.co.uk

Floorplan

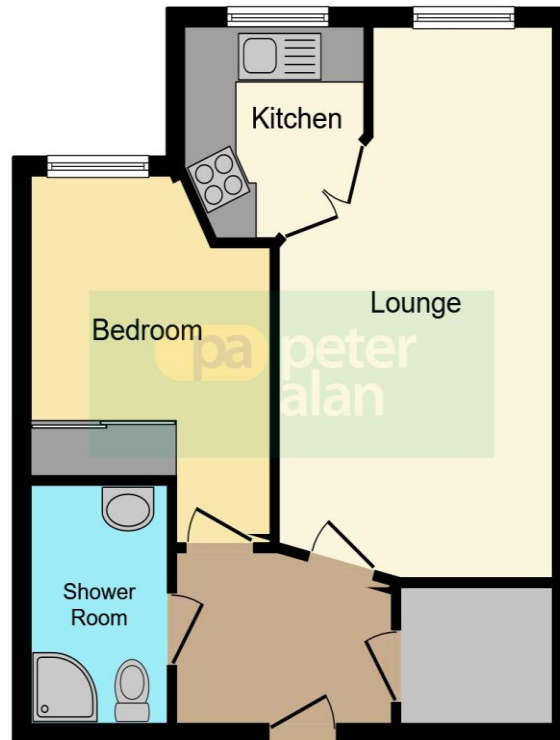

This floorplan is for illustrative purposes only and is not drawn to scale. Measurements, floor-areas, openings and orientations are approximate. They should not be relied upon for any purpose and do not form any part of an agreement. No liability is taken for any error or mis-statement. All parties must rely on their own inspections.

Important Information

Note while we endeavour to make our sales details accurate and reliable, if there is any point which is of particular interest to you, please contact the office and we will be pleased to confirm the position for you. We have not personally tested any apparatus, equipment, fixtures, fittings or services and cannot verify they are in working order or fit for their purposes. Nothing in these particulars is intended to indicate that carpets or curtains, furnishings or fittings, electrical goods (whether wired or not). Gas fires or light fittings or any other fixtures not expressly included form part of the property offered for sale. This computer generated Floorplan, if applicable, is intended as a general guide to the layout and design of the property. It is not to scale and should not be relied upon for dimensions. Tenure: We cannot confirm the tenure of the property as we have not had access to the legal documents. The buyer is advised to obtain verification from their solicitor or surveyor.

Peter Alan Limited is registered in England and Wales under company number 2073153, Registered Office is Cumbria House, 16-20 Hockliffe Street, Leighton Buzzard, Bedfordshire, LU7 1GN. VAT Registration Number is 500 2481 05. For activities relating to regulated mortgages and non-investment insurance contracts, Peter Alan Limited is an appointed representative of Connells Limited which is authorised and regulated by the Financial Conduct Authority. Connells Limited's Financial Services Register number is 302221. Most buy-to-let