




De La Beche Road, offers over £350,000

- Perfect Family Home
- Flat Enclosed Rear Garden
- Sought After Location
- Spacious Living Area
- Open Plan Kitchen/Dining Room
- EPC Rating: C



 5  1  2

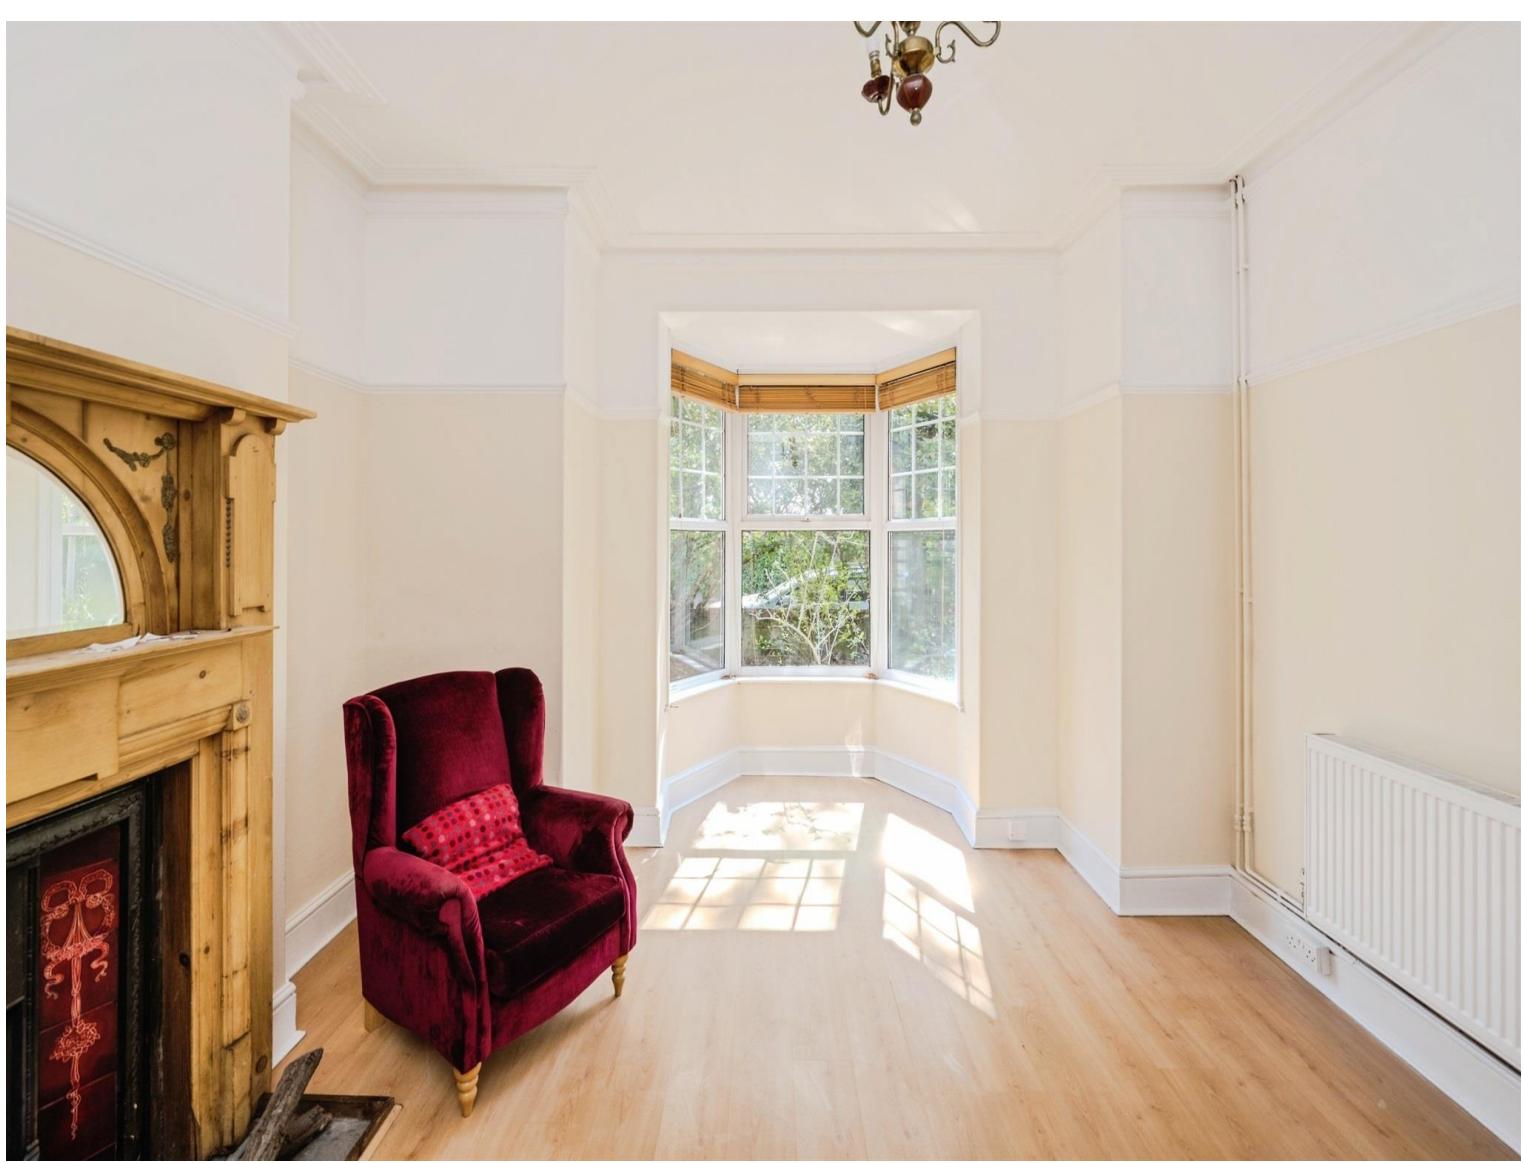

About the property

Welcome to this delightful terraced house that's currently on the market and in good condition. This charming property, ideal for families, brings together the warmth of a home and the modern architecture of urban living.

The house boasts five spacious double bedrooms, offering a peaceful retreat for each member of the family. Mornings will be a joy with the natural light illuminating the open-plan kitchen, which has ample dining space for the whole family to gather and start the day together. The property hosts two welcoming reception rooms, perfect for entertaining guests or for family time. The reception rooms are a canvas for you to create memorable moments, be it a lively game night or a calm reading evening. A single, well-maintained bathroom caters to the home's sanitary needs, also including two separate WCs at the property. The house also benefits from a lovely garden, offering a green space for outdoor activities or simply soaking up the sun on a lazy afternoon.

Located in a highly sought-after area, the property is well-served by public transport links and local amenities. Everyday conveniences are just a stone's throw away, making your life easier and more comfortable.

The property falls under the E council tax band. This delightful home is waiting for a family to fill it with love, laughter, and unforgettable memories. Don't miss this opportunity to make this house your new home!



Accommodation

Kitchen

10' 2" x 24' 5" (3.10m x 7.44m)

Hallway

20' 4" x 6' 5" (6.20m x 1.96m)

Living Room

10' 6" x 12' 4" (3.20m x 3.76m)

Dining Room

12' 7" x 13' 1" (3.84m x 3.99m)

Bedroom 1

17' 7" x 13' 1" (5.36m x 3.99m)

Bedroom 2

11' 1" x 11' 1" (3.38m x 3.38m)

Bedroom 3

10' 2" x 9' 5" (3.10m x 2.87m)

Bedroom 4

17' 7" x 13' 2" (5.36m x 4.01m)

Bedroom 5

11' 9" x 11' 2" (3.58m x 3.40m)

Bathroom

6' 6" x 9' 9" (1.98m x 2.97m)

01792 641481

swansea@peteralan.co.uk

Floorplan



This floor plan is for illustrative purposes only. It is not drawn to scale. Any measurements, floor areas (including any total floor area), openings and orientation are approximate. No details are guaranteed, they cannot be relied upon for any purpose and they do not form part of any agreement. No liability is taken for any error, omission or misstatement. A party must rely upon its own inspection(s). Powered by www.focalagent.com

Important Information

Note while we endeavour to make our sales details accurate and reliable, if there is any point which is of particular interest to you, please contact the office and we will be pleased to confirm the position for you. We have not personally tested any apparatus, equipment, fixtures, fittings or services and cannot verify they are in working order or fit for their purposes. Nothing in these particulars is intended to indicate that carpets or curtains, furnishings or fittings, electrical goods (whether wired or not), Gas fires or light fittings or any other fixtures not expressly included form part of the property offered for sale. This computer generated Floorplan, if applicable, is intended as a general guide to the layout and design of the property. It is not to scale and should not be relied upon for dimensions. Tenure: We cannot confirm the tenure of the property as we have not had access to the legal documents. The buyer is advised to obtain verification from their solicitor or surveyor.

Peter Alan Limited is registered in England and Wales under company number 2073153, Registered Office is Cumbria House, 16-20 Hockliffe Street, Leighton Buzzard, Bedfordshire, LU7 1GN. VAT Registration Number is 500 2481 05. For activities relating to regulated mortgages and non-investment insurance contracts, Peter Alan Limited is an appointed representative of Connells Limited which is authorised and regulated by the Financial Conduct Authority. Connells Limited's Financial Services Register number is 302221. Most buy-to-let

