


©Wildblood Macdonald Architects Ltd, registered in England and Wales no. 8735656
Do not scale, use figured dimensions only. All dimensions are to be verified and checked before the commencement of any shop drawings or work whatsoever, either on his own behalf or for sub contractors or suppliers. Any discrepancies must be reported to the Architect immediately. This drawing is to be read in conjunction with all related architects', engineers' and specialist drawings and other relevant information. If printing from electronic copies, ensure print scaling is set to "None" to ensure correct scaling of drawing.

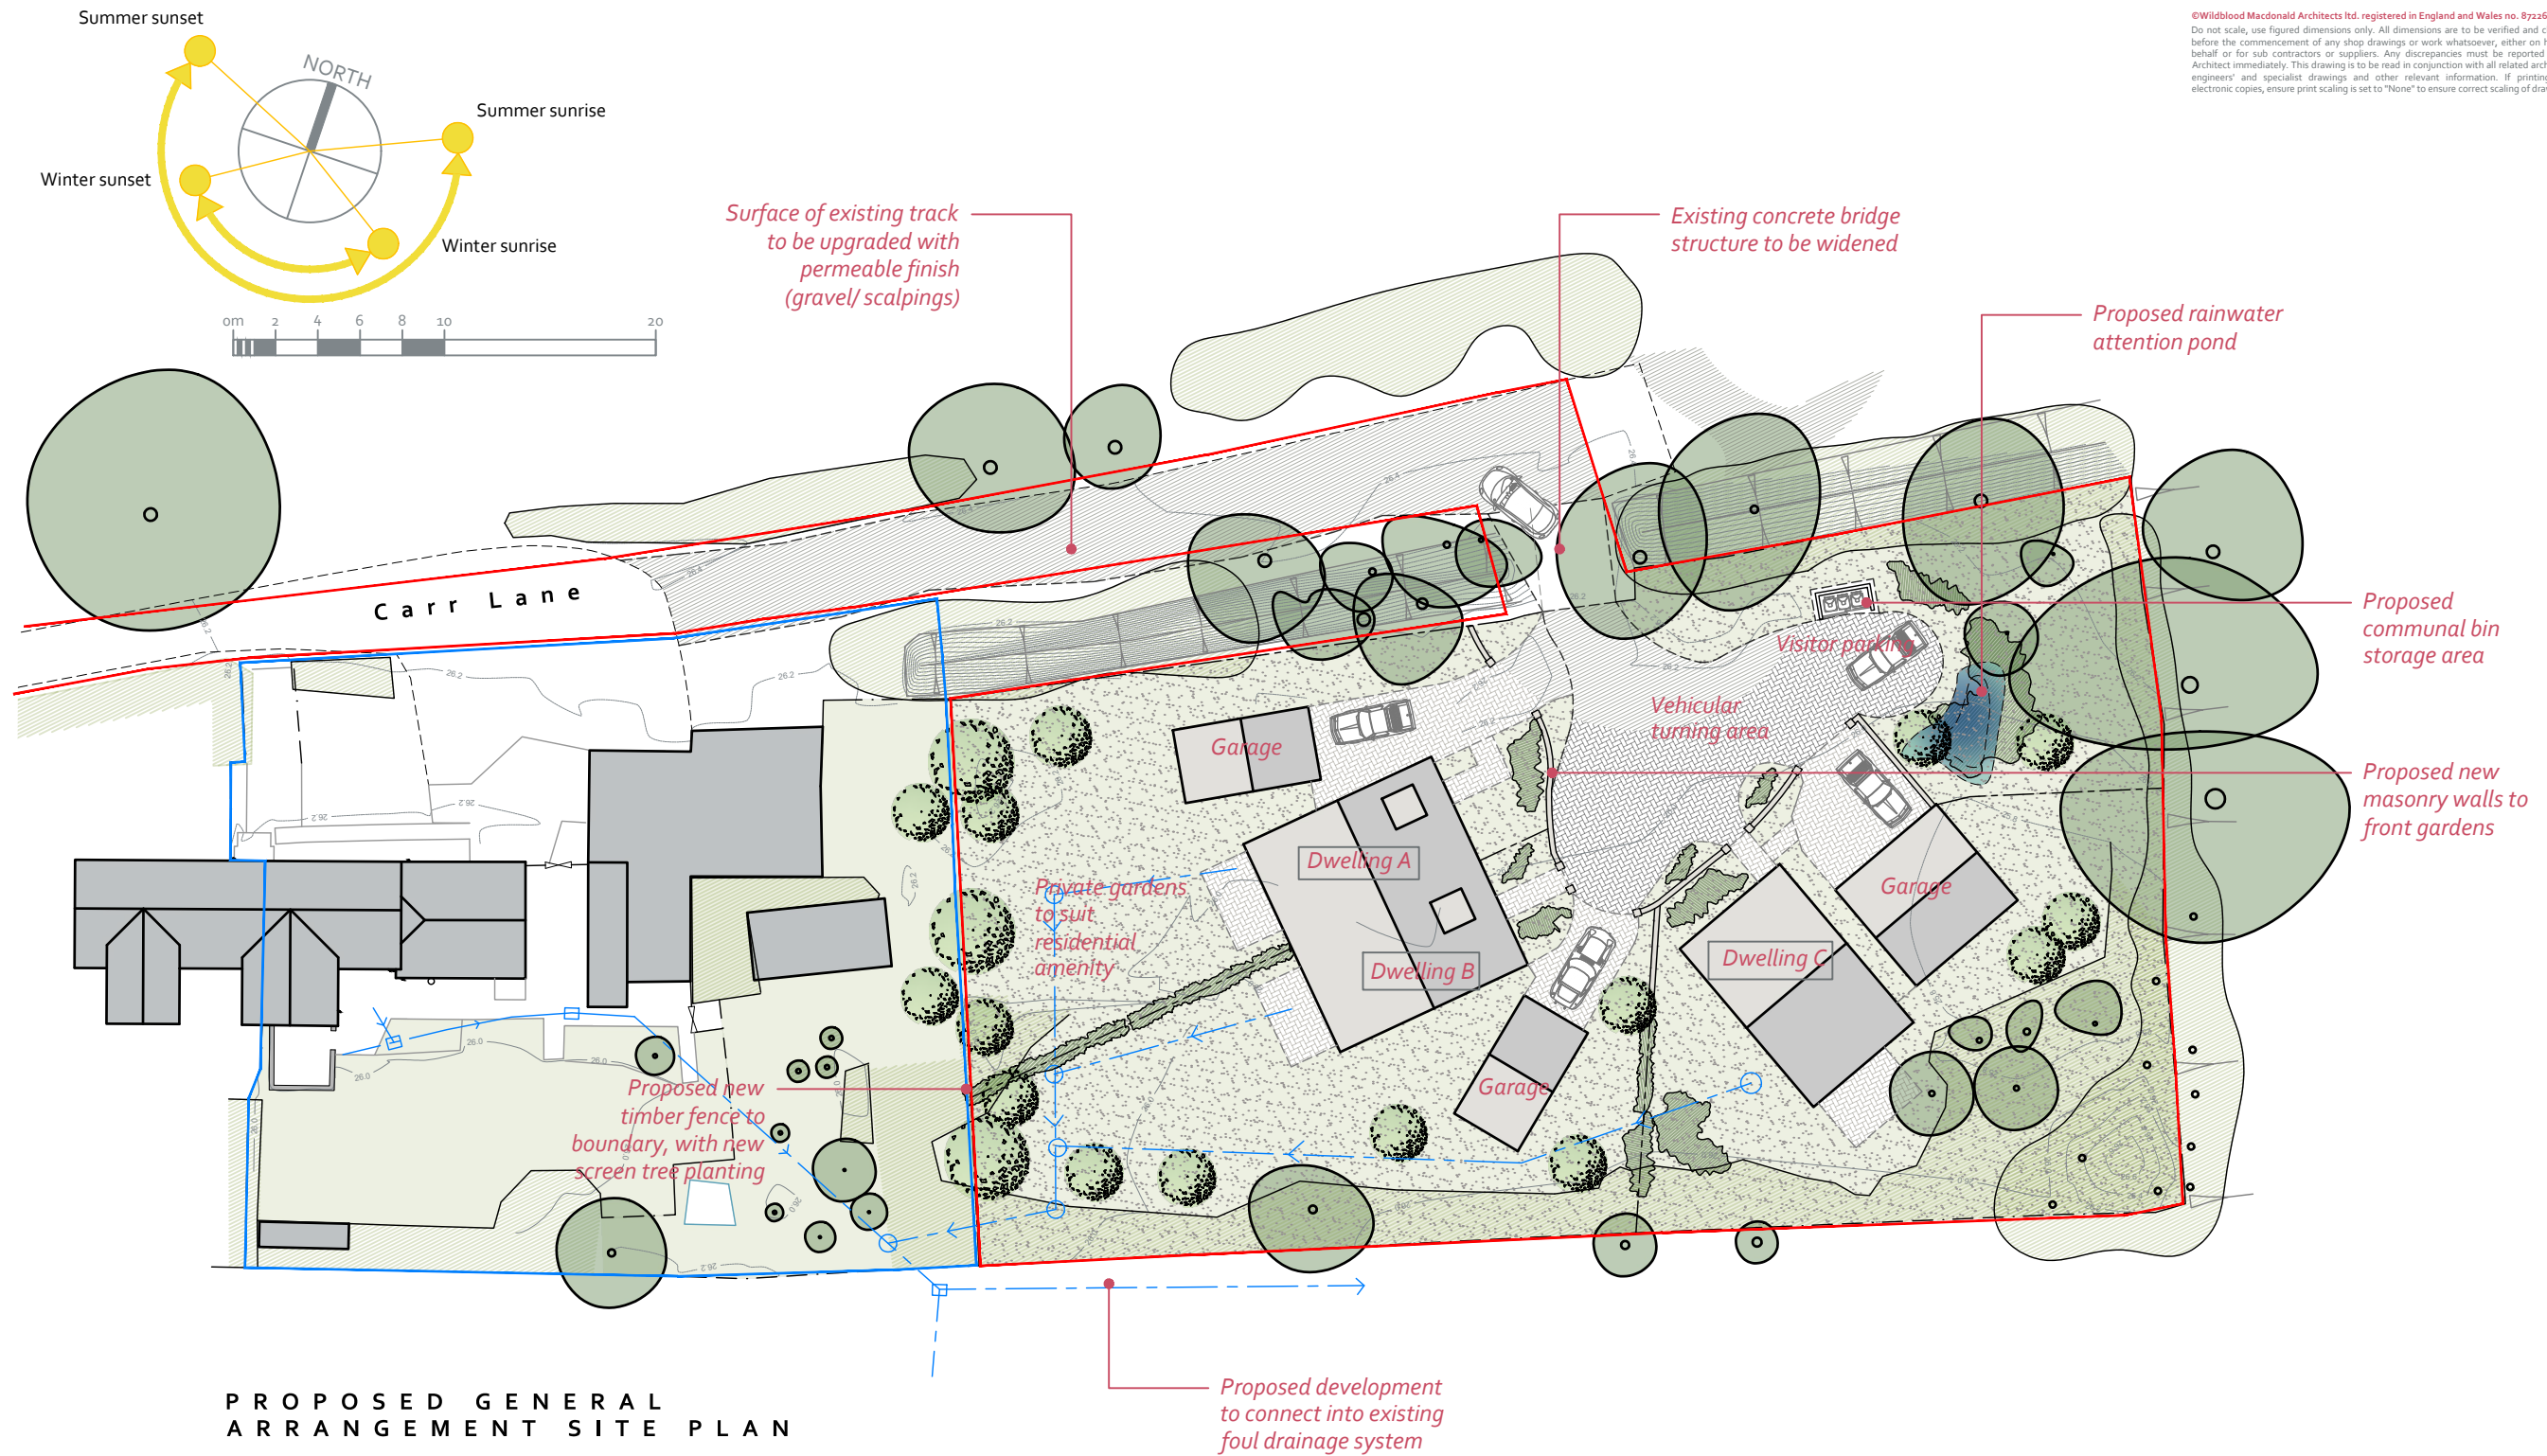

PROPOSED GENERAL
ARRANGEMENT SITE PLAN

SITE LAYOUT IS FOR ILLUSTRATIVE PURPOSES ONLY

D	Updated following EA flood data updates	MB	25.04.2025
C	Updated to suit highway comments	MB	08.01.2025
B	Amended in line with landscape plan (PL)22	MB	27.11.2024
Rev.	Description.	By.	Date.