


first for homes

first for property in life - firstforhomes.co.uk

Contact Allan England's Team

01592 752 944

Coaltown Of Balgonie

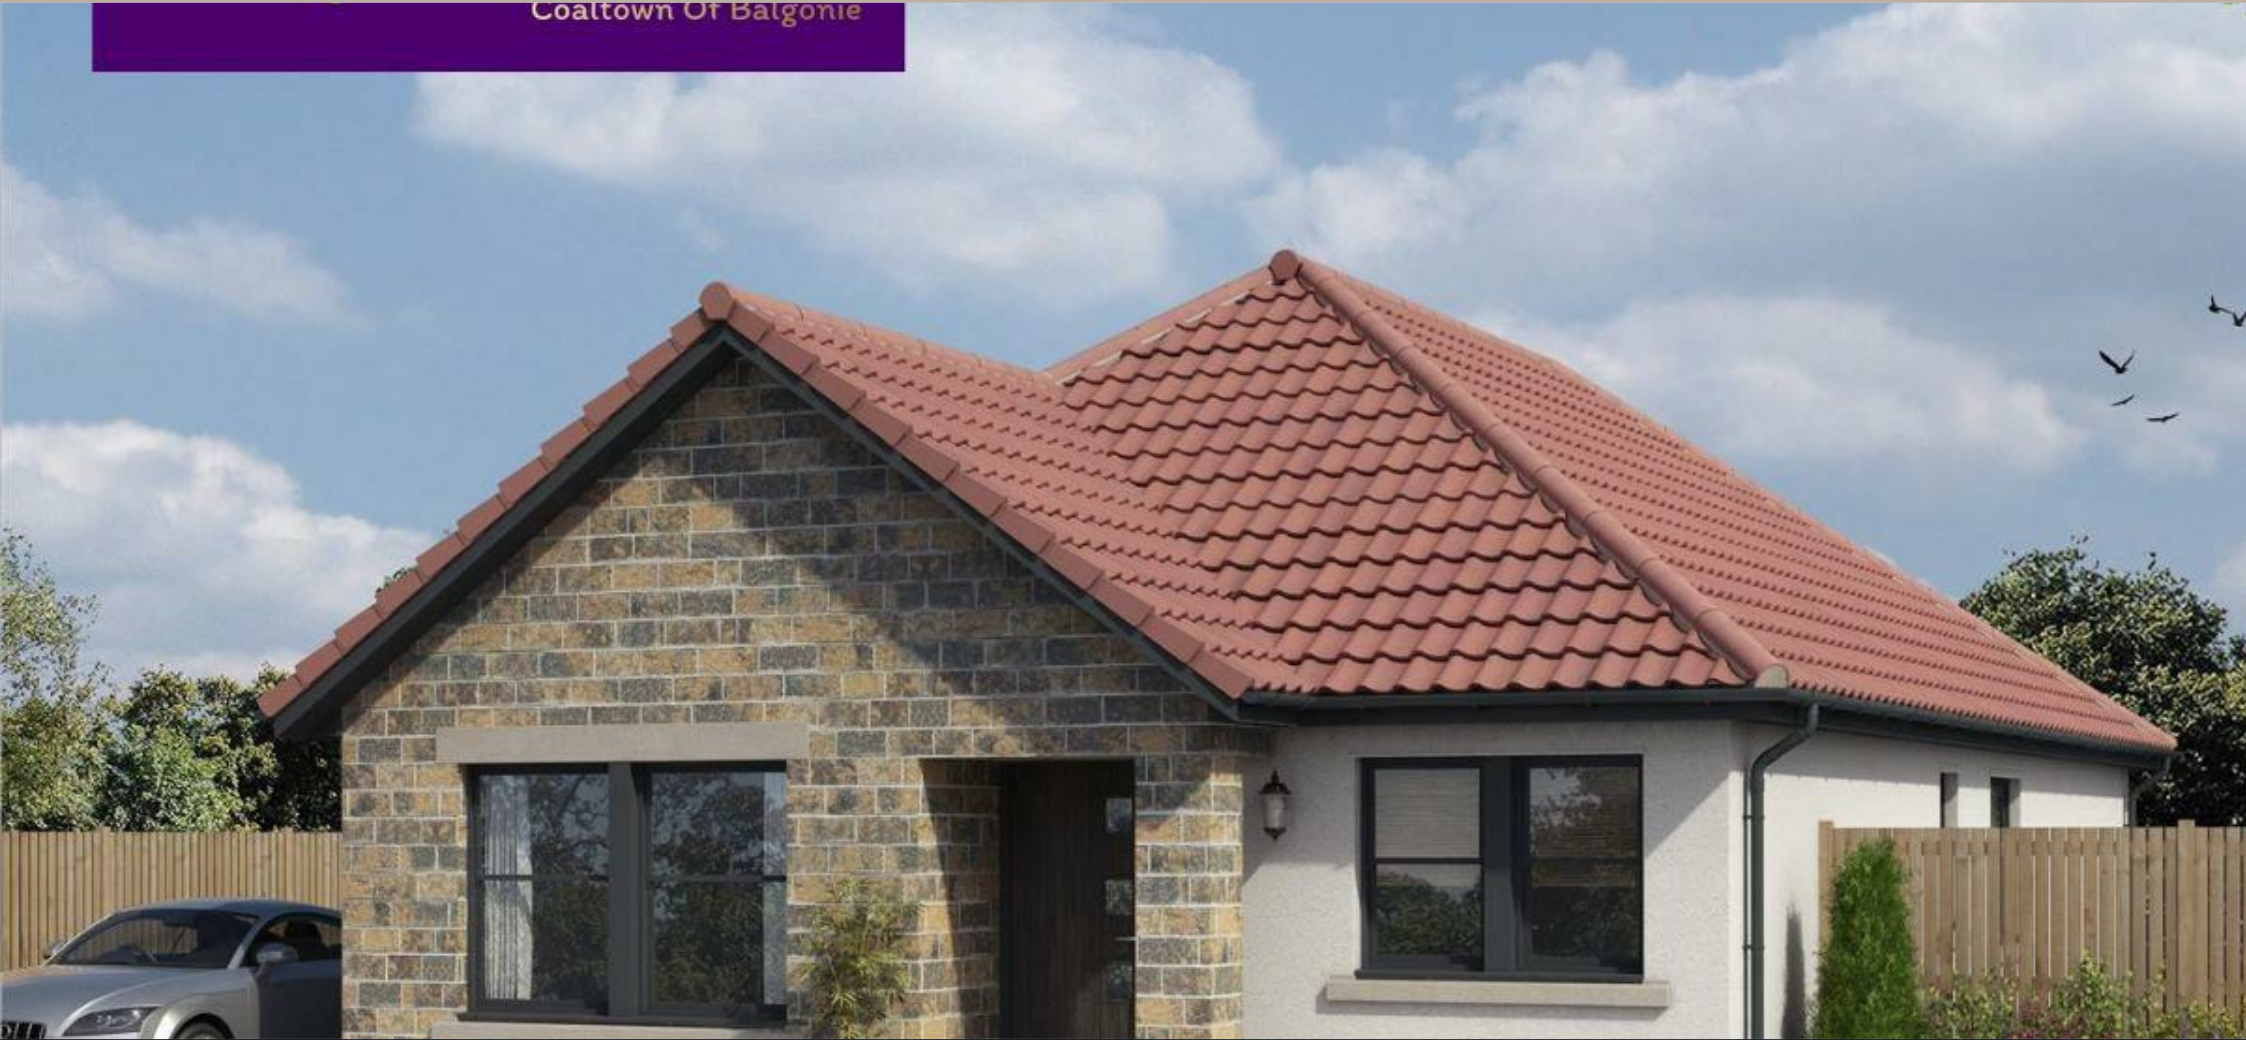

Kings Meadow, Coaltown of Balgonie

Price £345,995

Kings Meadow, Coaltown of Balgonie

IT'S ALL INCLUDED! MANY EXTRAS COME AS STANDARD!
Exceptional Quality Comes Standard!
Buy your dream home with your own choice of interior

SHAW - STUNNING 4 BEDROOM DETACHED BUNGALOW WITH DRIVEWAY & DETACHED GARAGE BUILT BY EASY LIVING DEVELOPMENTS!


Allan England's team at First for Homes are proud to offer for sale this impressive 4-Bed Detached Bungalow (size approx 101m²) located in a highly sought-after area of Kings Meadow, Coaltown of Balgonie and built by Easy Living Developments, a Fife based multi award winning builder you can trust to build your dream home.

This immaculate new build provides spacious and luxurious family living accommodation comprising stunning open-plan lounge/dining room/modern high specification German kitchen (with NEFF integrated appliances included), separate utility room, master bedroom with luxury master en-suite, 3 further double bedrooms with built-in wardrobes and a spacious 4-piece luxury family bathroom with Porcelanosa tiling. Design your dream home with kitchen/tiling choices

Call our friendly team for further information on 01592 752944.

- * PHOTOGRAPHS ARE FOR ILLUSTRATION PURPOSES ONLY
- * RESERVATION FEE APPLIES
- * Predicted EPC Rating B

PHOTOS ARE FOR ILLUSTRATION PURPOSES ONLY

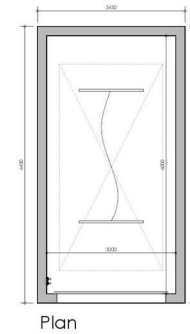

EASY LIVING HOMES Established 1984, 80+ Developments, 7,500+ sq ft of space Tel: 01592 752944 Fax: 01592 801028 Email: sales@easy-living.co.uk	
Proposed Development of Coaltown of Balgonie	
Single Garage Floor Plan, Elevations	
Scale: 1:50	





SITUATION – Coaltown of Balgonie

PHOTOGRAPHS (Illustration Purposes Only)

ENTRANCE VESTIBULE

4'11" x 9'10" approx (1.50m x 3.00m approx)

HALLWAY 3'6" x 18'4" approx (1.09m x 5.61m approx)

FAMILY LOUNGE

14'0" x 13'1" approx (4.27m x 3.99m approx)

KITCHEN / DINING ROOM

11'3" x 10'11" approx (3.43m x 3.35m approx)

MASTER BEDROOM

10'11" x 12'9" approx (3.33m x 3.89m approx)

MASTER EN-SUITE

6'11" x 4'0" approx (2.13m x 1.22m approx)

BEDROOM 2

10'0" x 9'10" approx (3.07m x 3.00m approx)

BEDROOM 3

10'11" x 10'2" approx (3.33m x 3.10m approx)

BEDROOM 4

13'1" x 8'5" approx (3.99m x 2.59m approx)

UTILITY ROOM

5'10" x 5'6" approx (1.80m x 1.70m approx)

FAMILY BATHROOM

10'0" x 6'7" approx (3.07m x 2.03m approx)

DETACHED GARAGE

DRIVEWAY

GARDEN GROUNDS

INFORMATION





Information

These particulars are prepared on the basis of information provided by our clients. We have not tested the electrical system or any electrical appliances, nor where applicable, any central heating system. All sizes are recorded by electronic tape measurement to give an indicative, approximate size only. Prospective purchasers should make their own enquiries – no warranty is given or implied. This schedule is not intended to, and does not form any contract.

FREE Valuation

Selling Your Home?

Choose first for homes - a highly experienced estate agency team you can trust to sell your home at the highest possible price. Offering fantastic savings on selling fees, with no compromise on service, free professional photography highlighting your home in its best light, first for homes will be your first choice. Contact us today to arrange your appointment.



first for aftercare

firstforhomes
first for property in life - firstforhomes.co.uk

Contact Allan England's Team
01592 752 944

32 North Street, Glenrothes, Fife KY7 5NA
Fax: 01592 807947
sales@firstforhomes.co.uk
www.firstforhomes.co.uk